



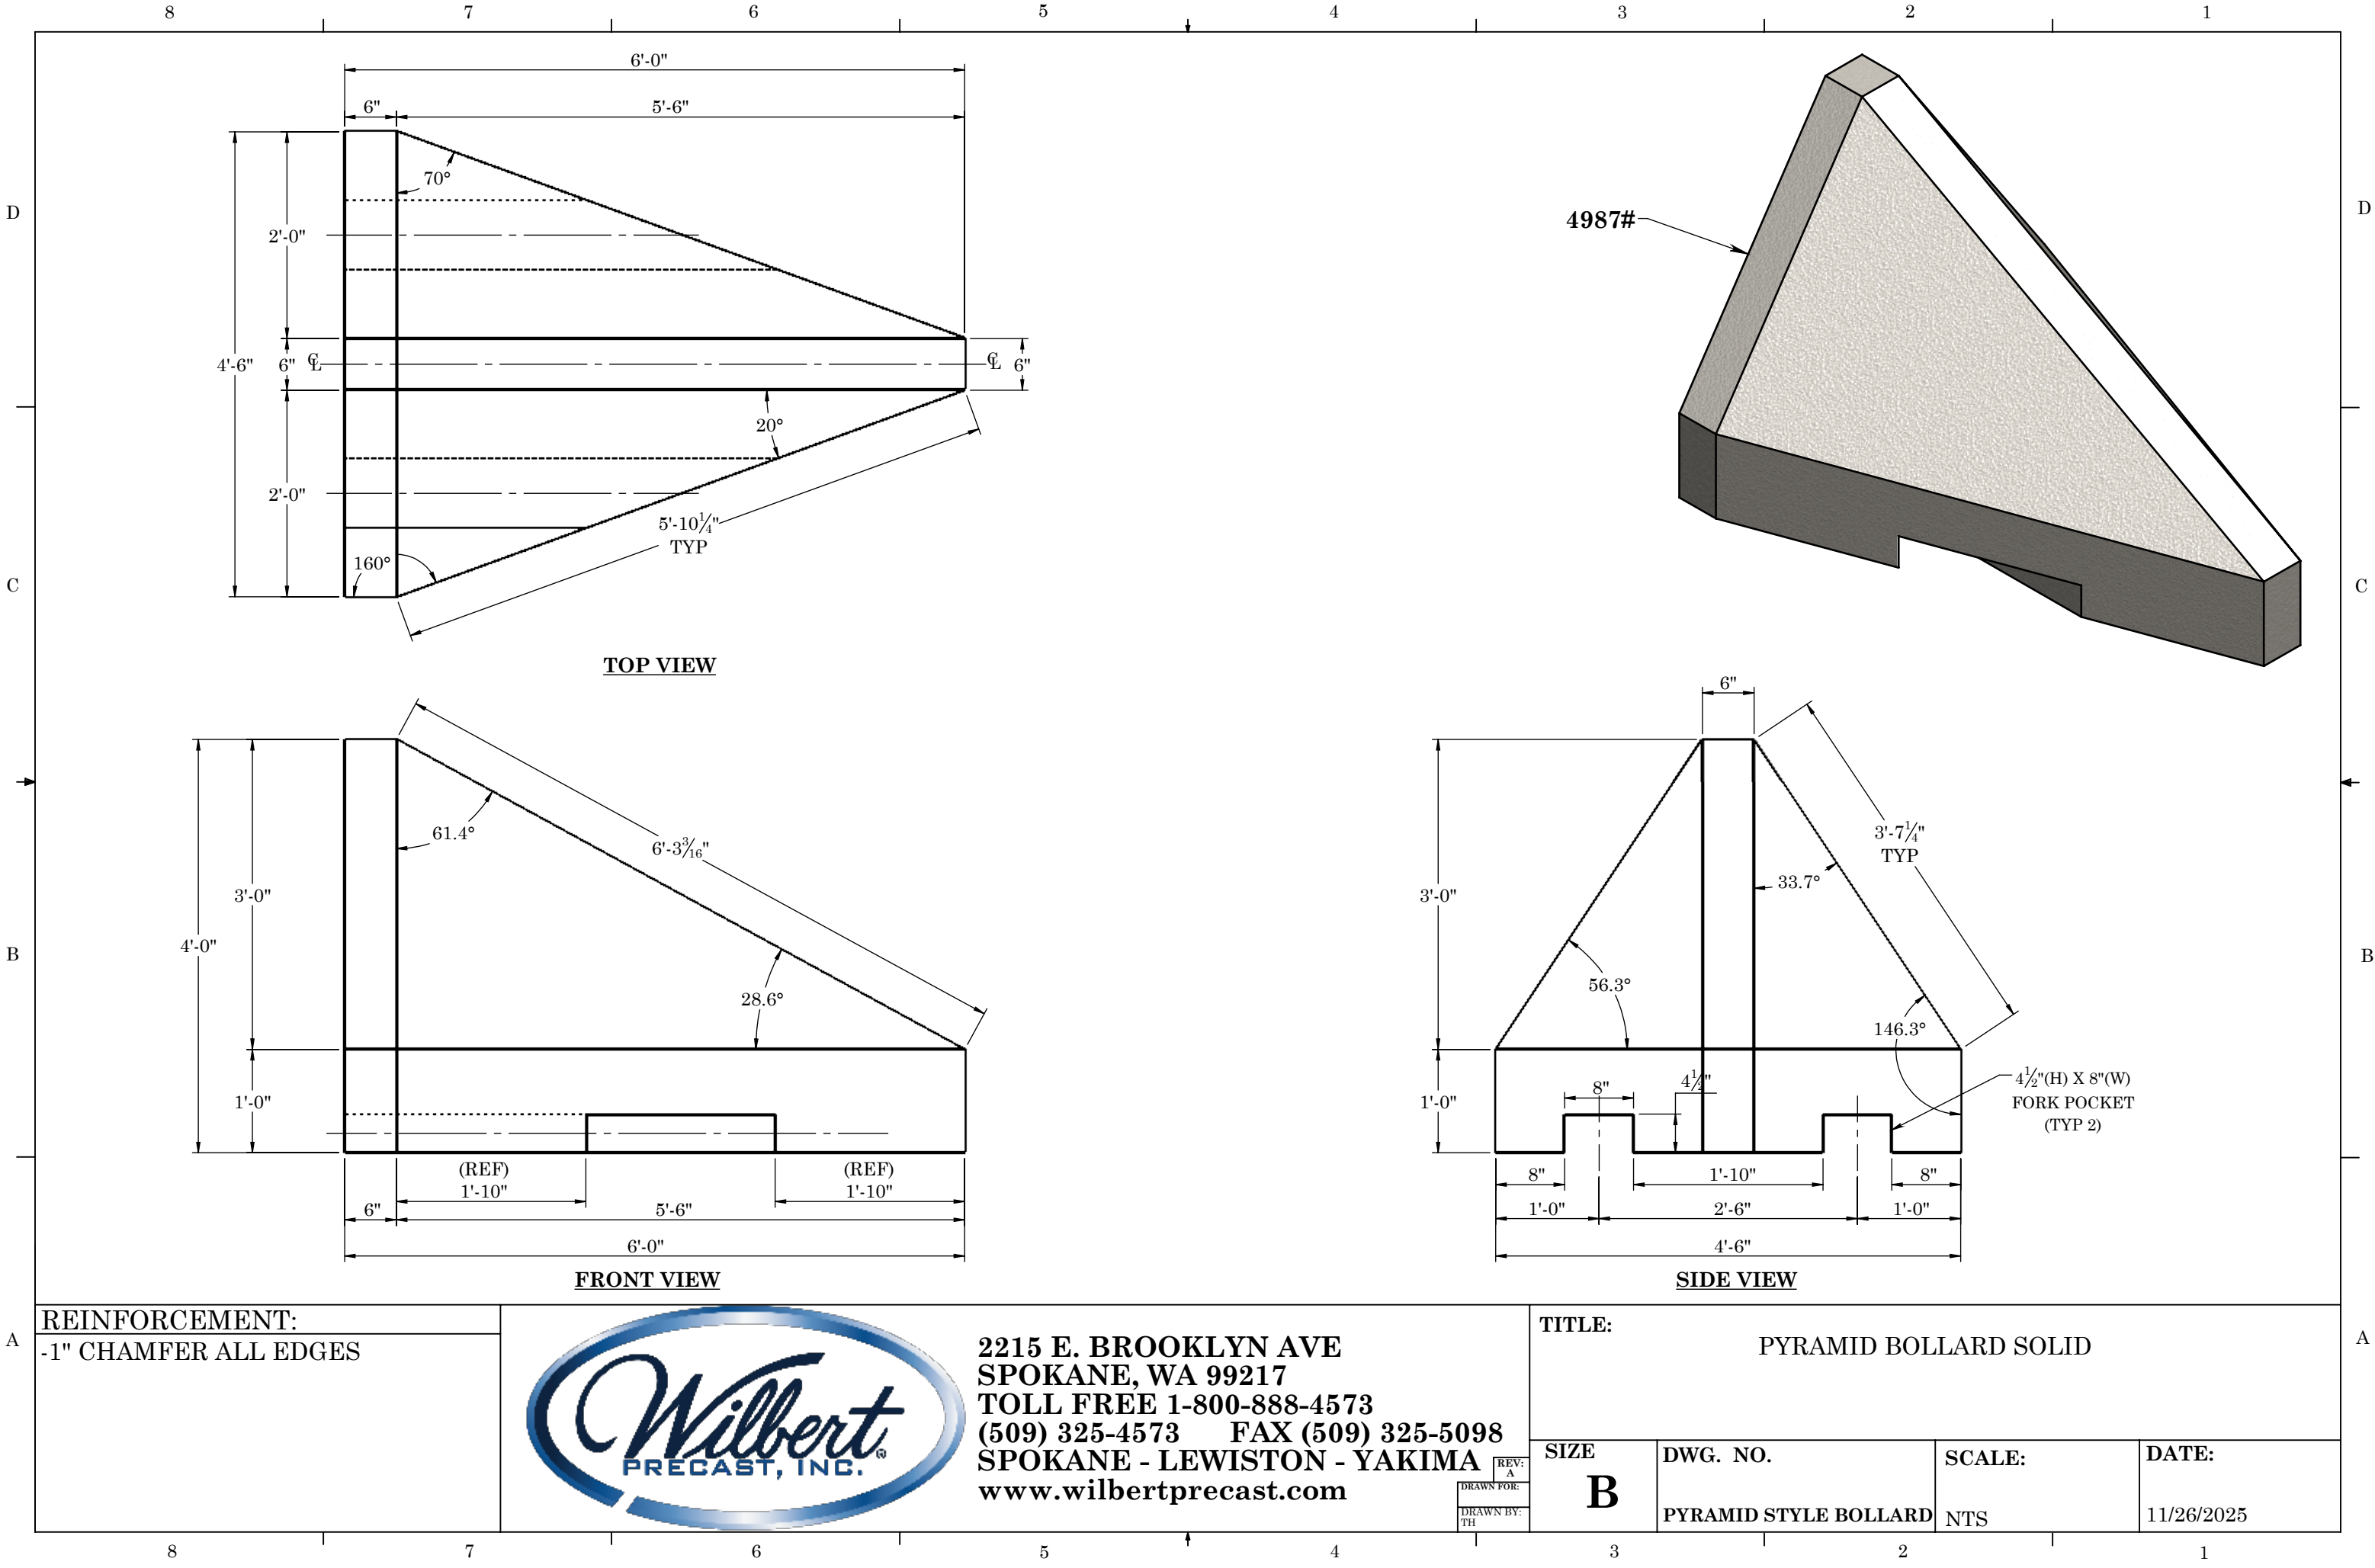

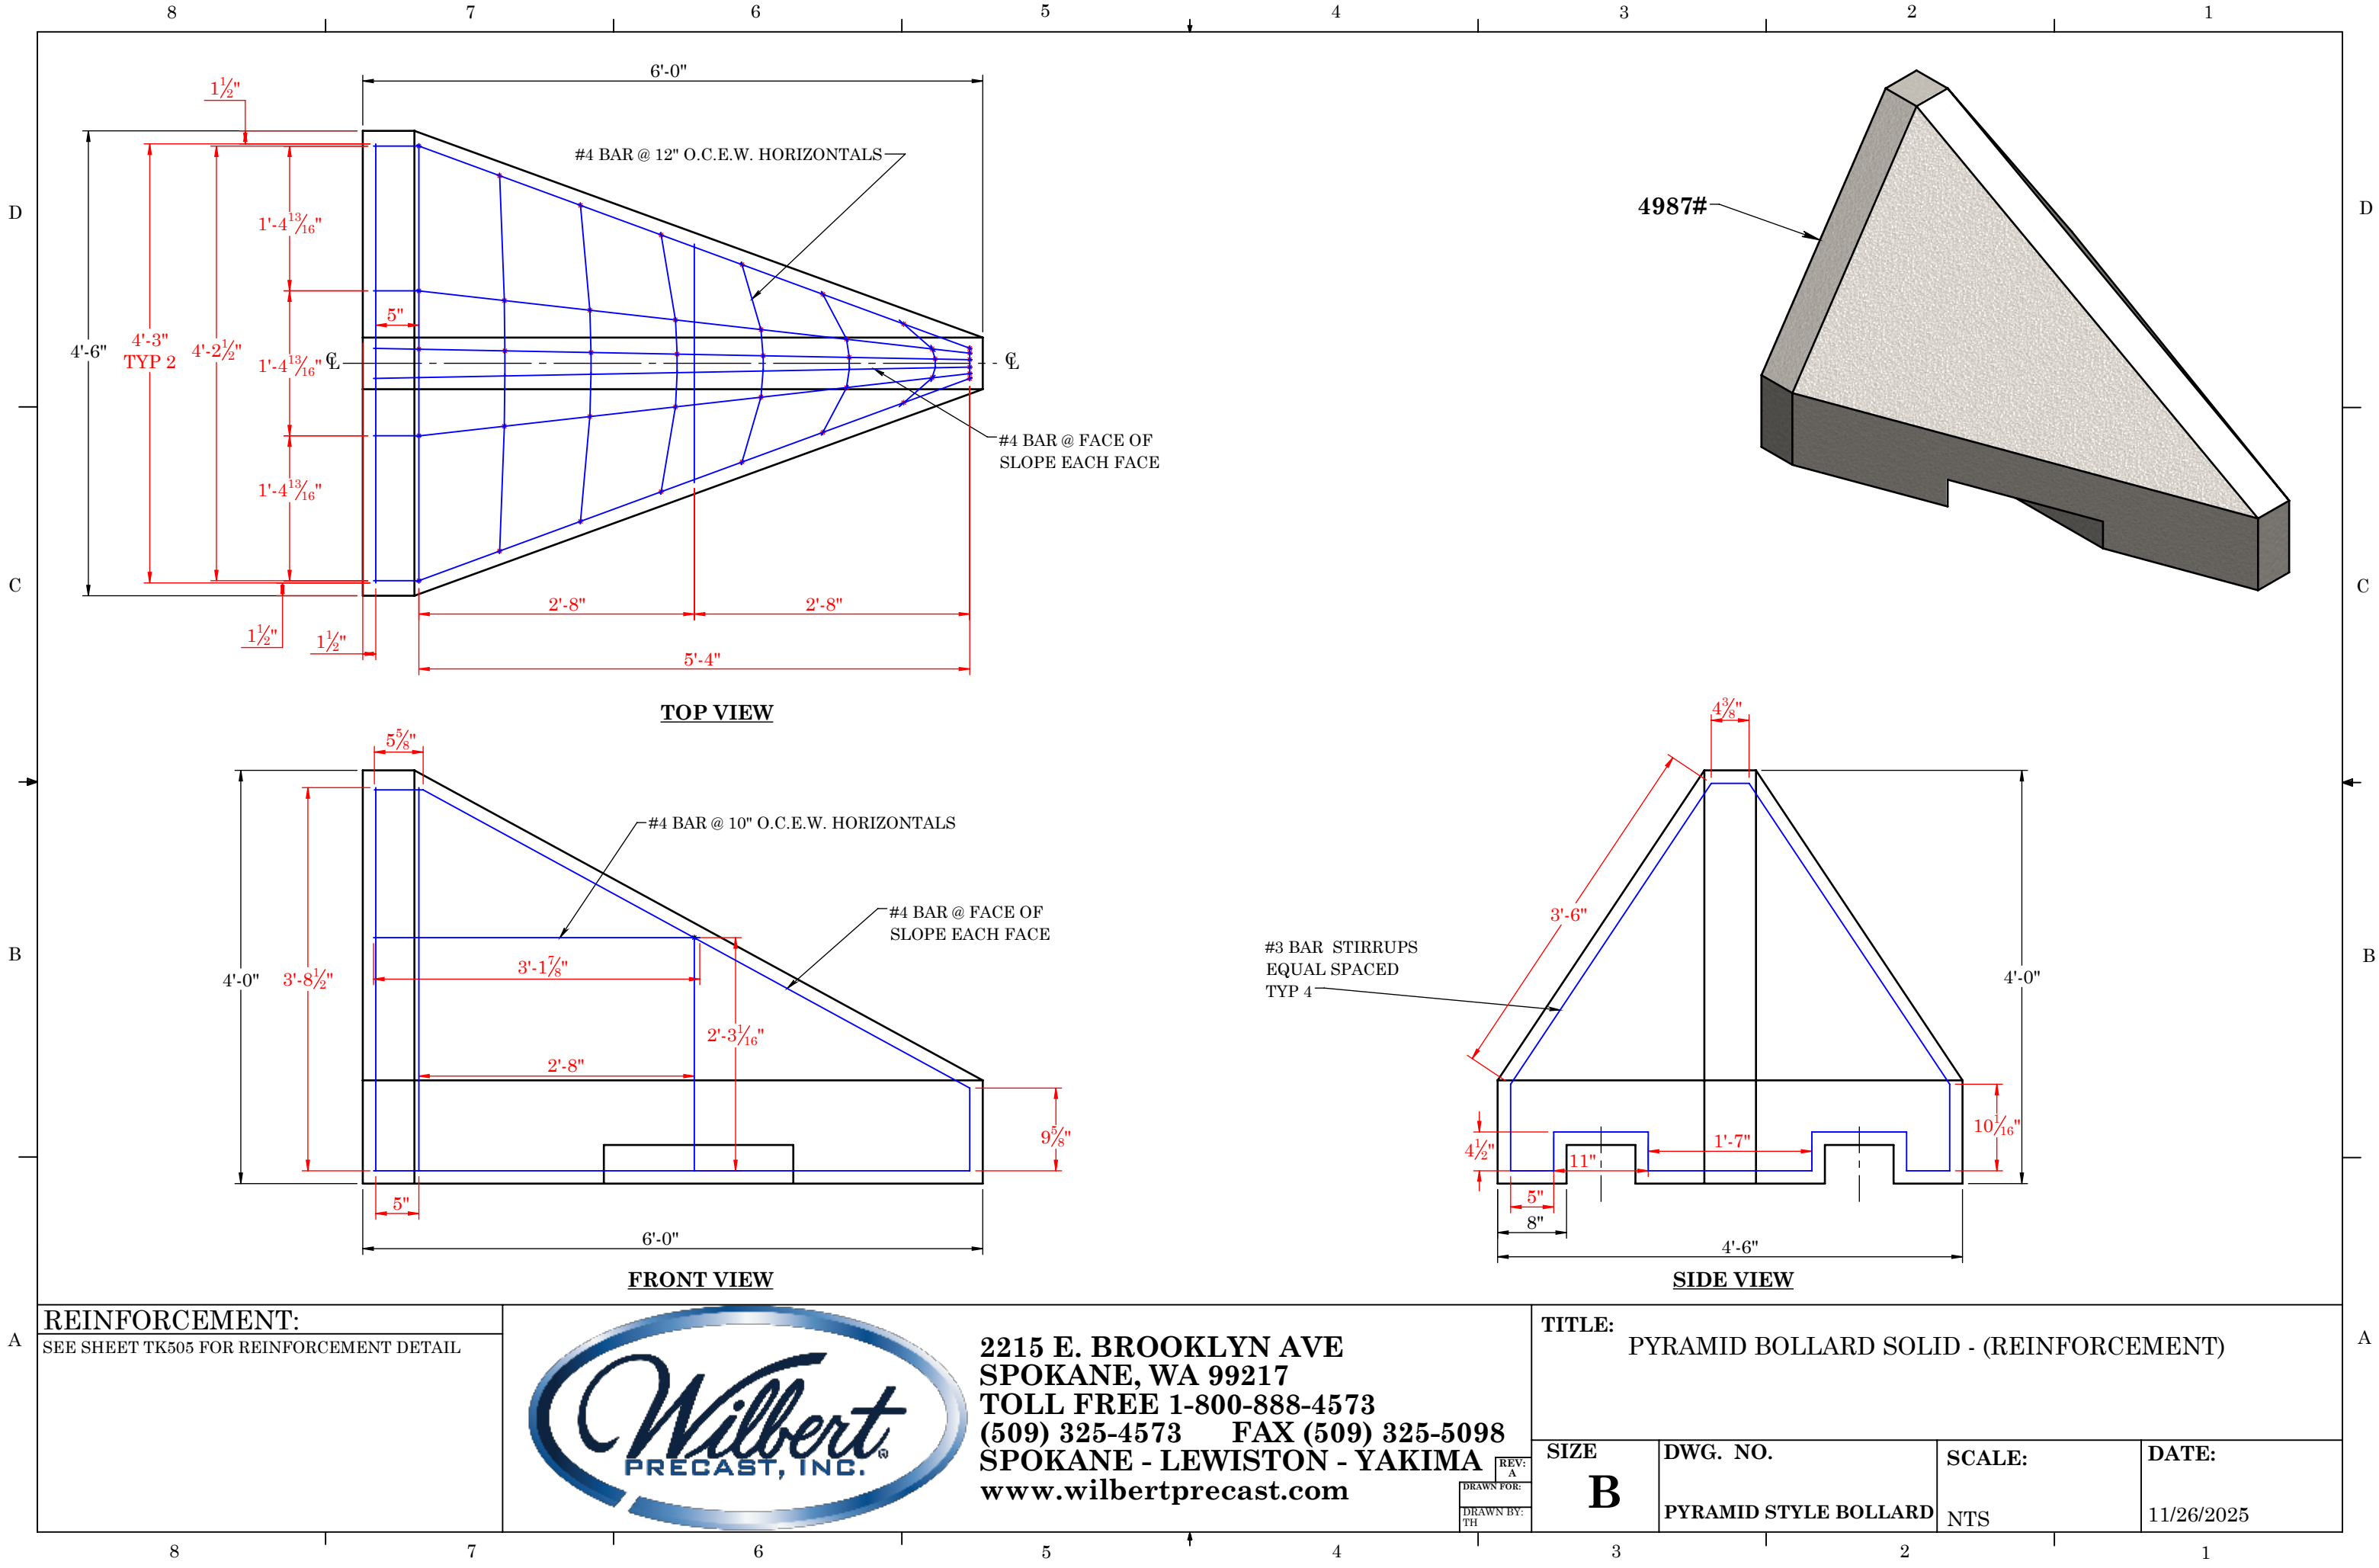

REINFORCEMENT:
SEE SHEET TK505 FOR REINFORCEMENT DETAIL



2215 E. BROOKLYN AVE
SPOKANE, WA 99217
TOLL FREE 1-800-888-4573
(509) 325-4573 FAX (509) 325-5098
SPOKANE - LEWISTON - YAKIMA
www.wilbertprecast.com

TITLE:
PYRAMID BOLLARD SOLID - (REINFORCEMENT)

SIZE	DWG. NO.	SCALE:	DATE:
B	PYRAMID STYLE BOLLARD	NTS	11/26/2025