

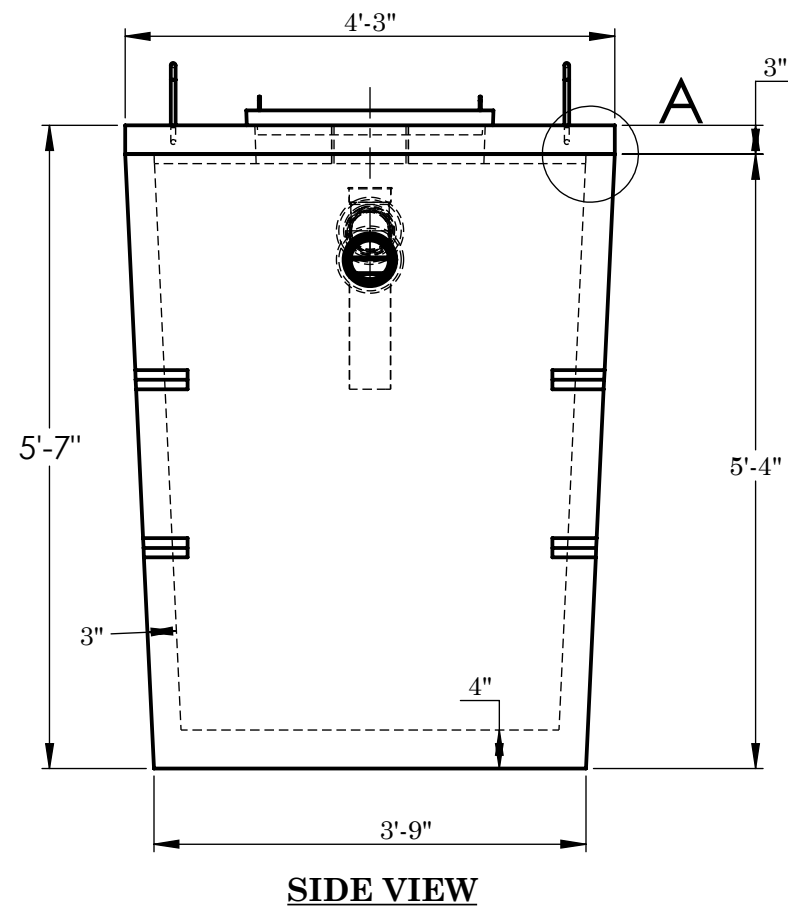
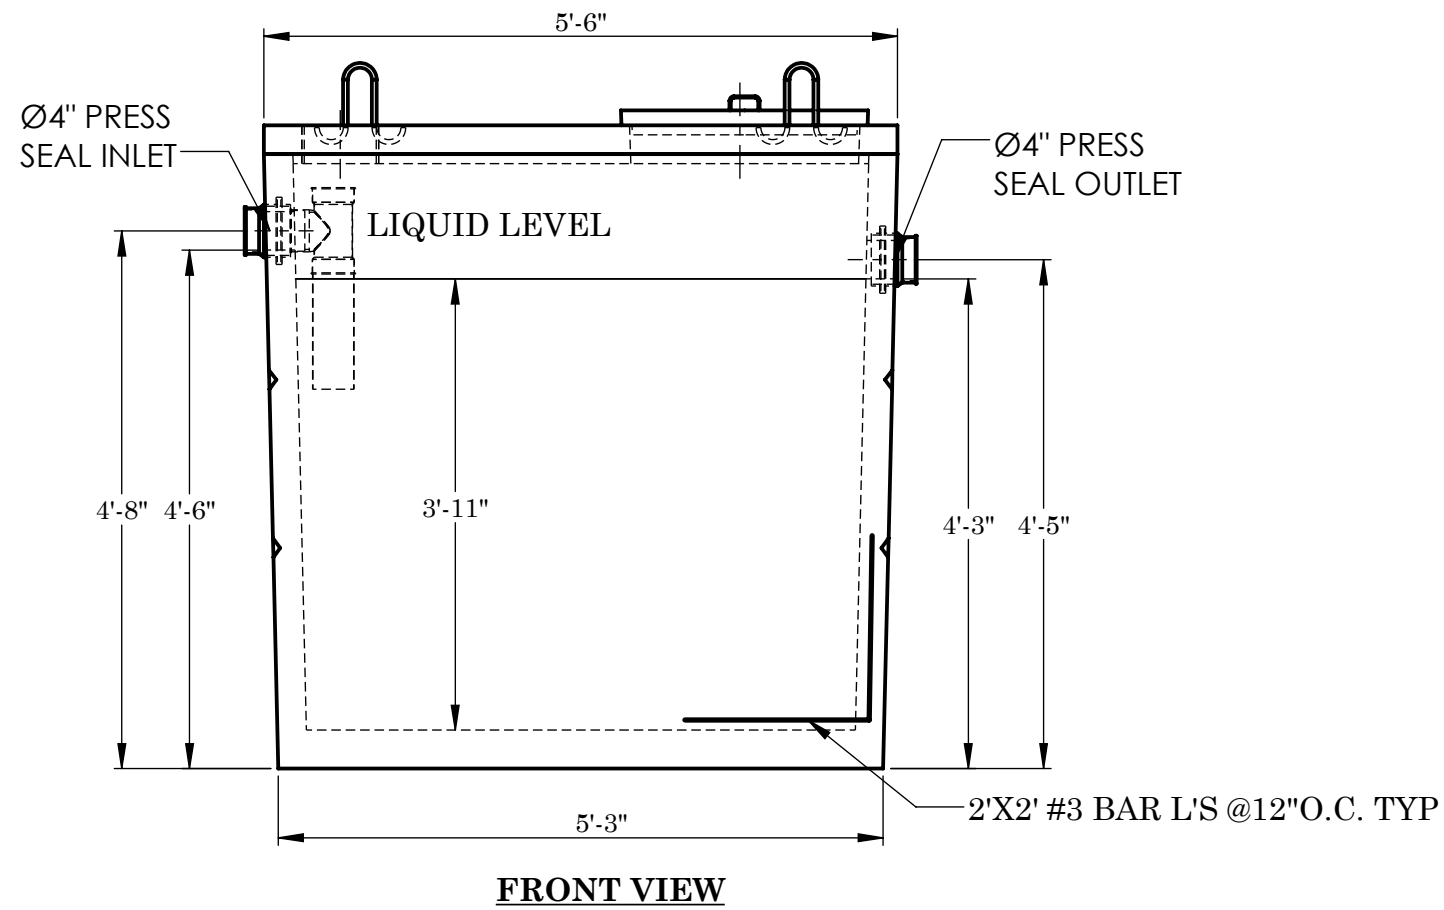
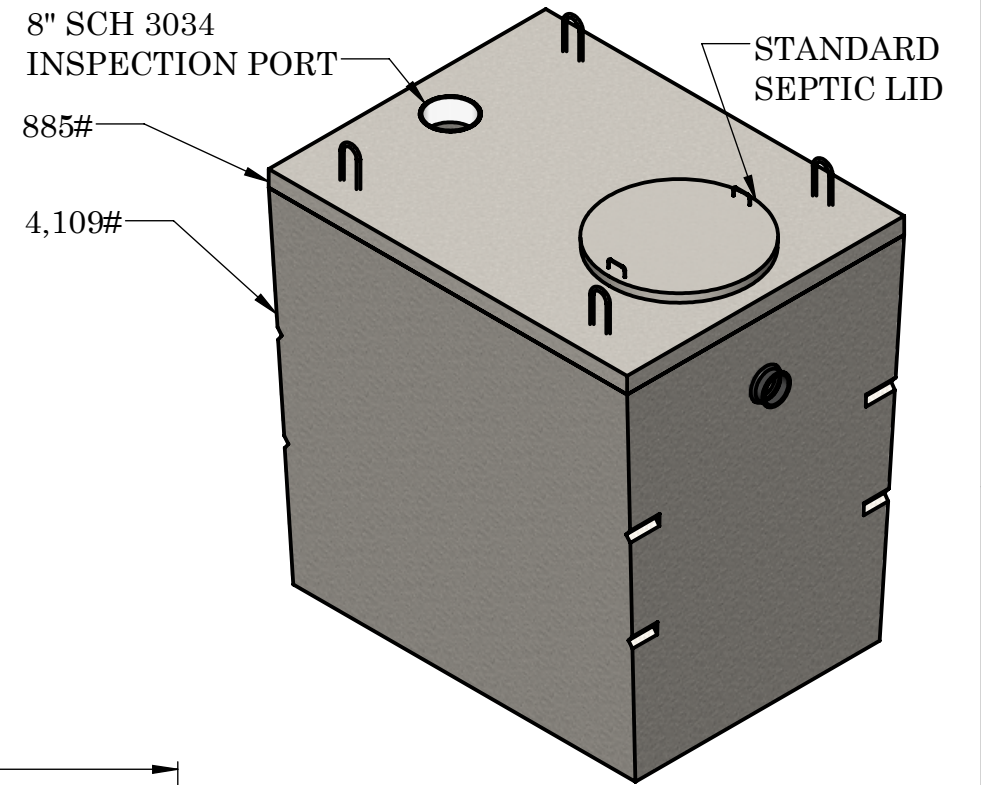


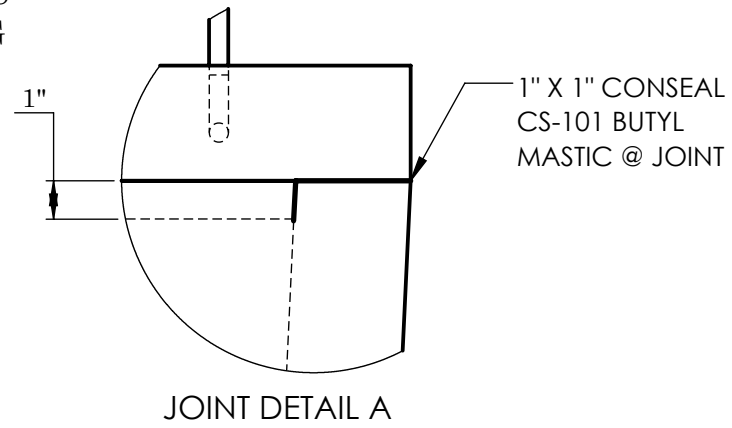

NOTES:
 REINFORCEMENT:
 -#4 BARS @ 6" O.C.E.W. IN TOP, (2) #4
 EACH SIDE OF ACCESS
 -#3 BAR @12"O.C.E.W. IN BASE
 -#3 BAR @9"O.C.E.W. IN WALLS

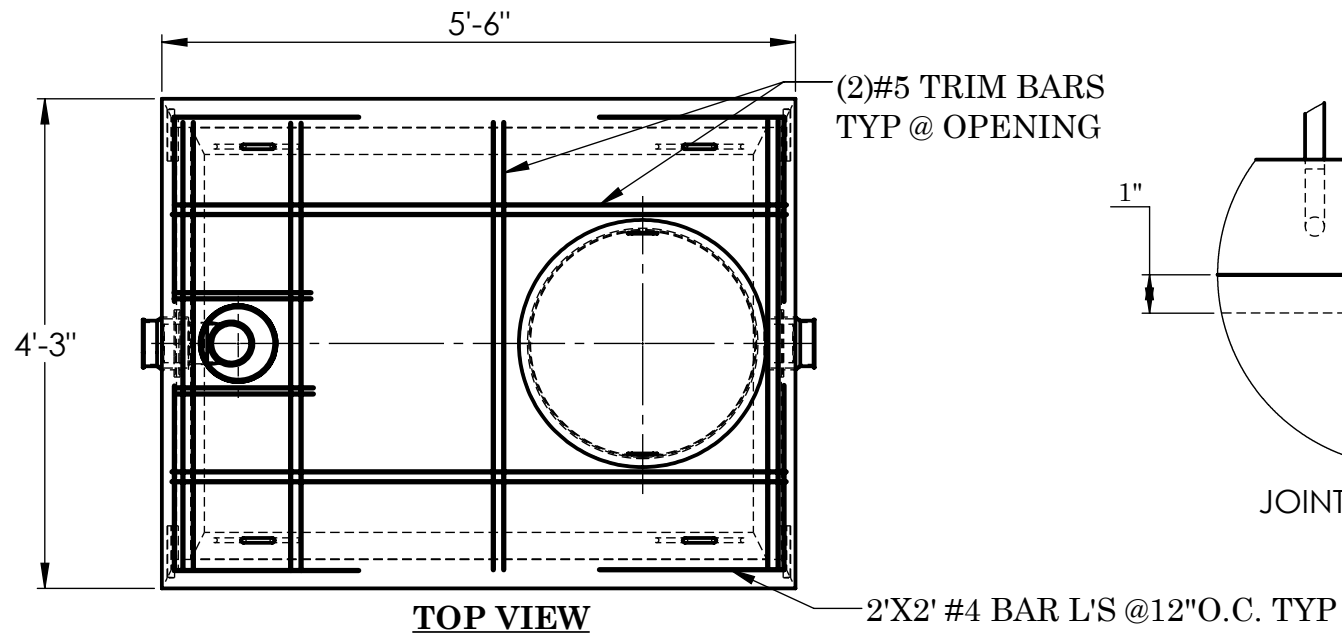

**2215 E. BROOKLYN AVE
 SPOKANE, WA 99217
 TOLL FREE 1-800-888-4573
 (509) 325-4573 FAX (509) 325-5098
 SPOKANE - LEWISTON - YAKIMA
 www.wilbertprecast.com**

DRAWN BY:
TH

TITLE: 500 GALLON MONO PUMP CHAMBER

SIZE B	DWG. NO. #1601-500	SCALE: NTS	DATE: 7/31/2025
-------------------------	------------------------------	----------------------	---------------------------