


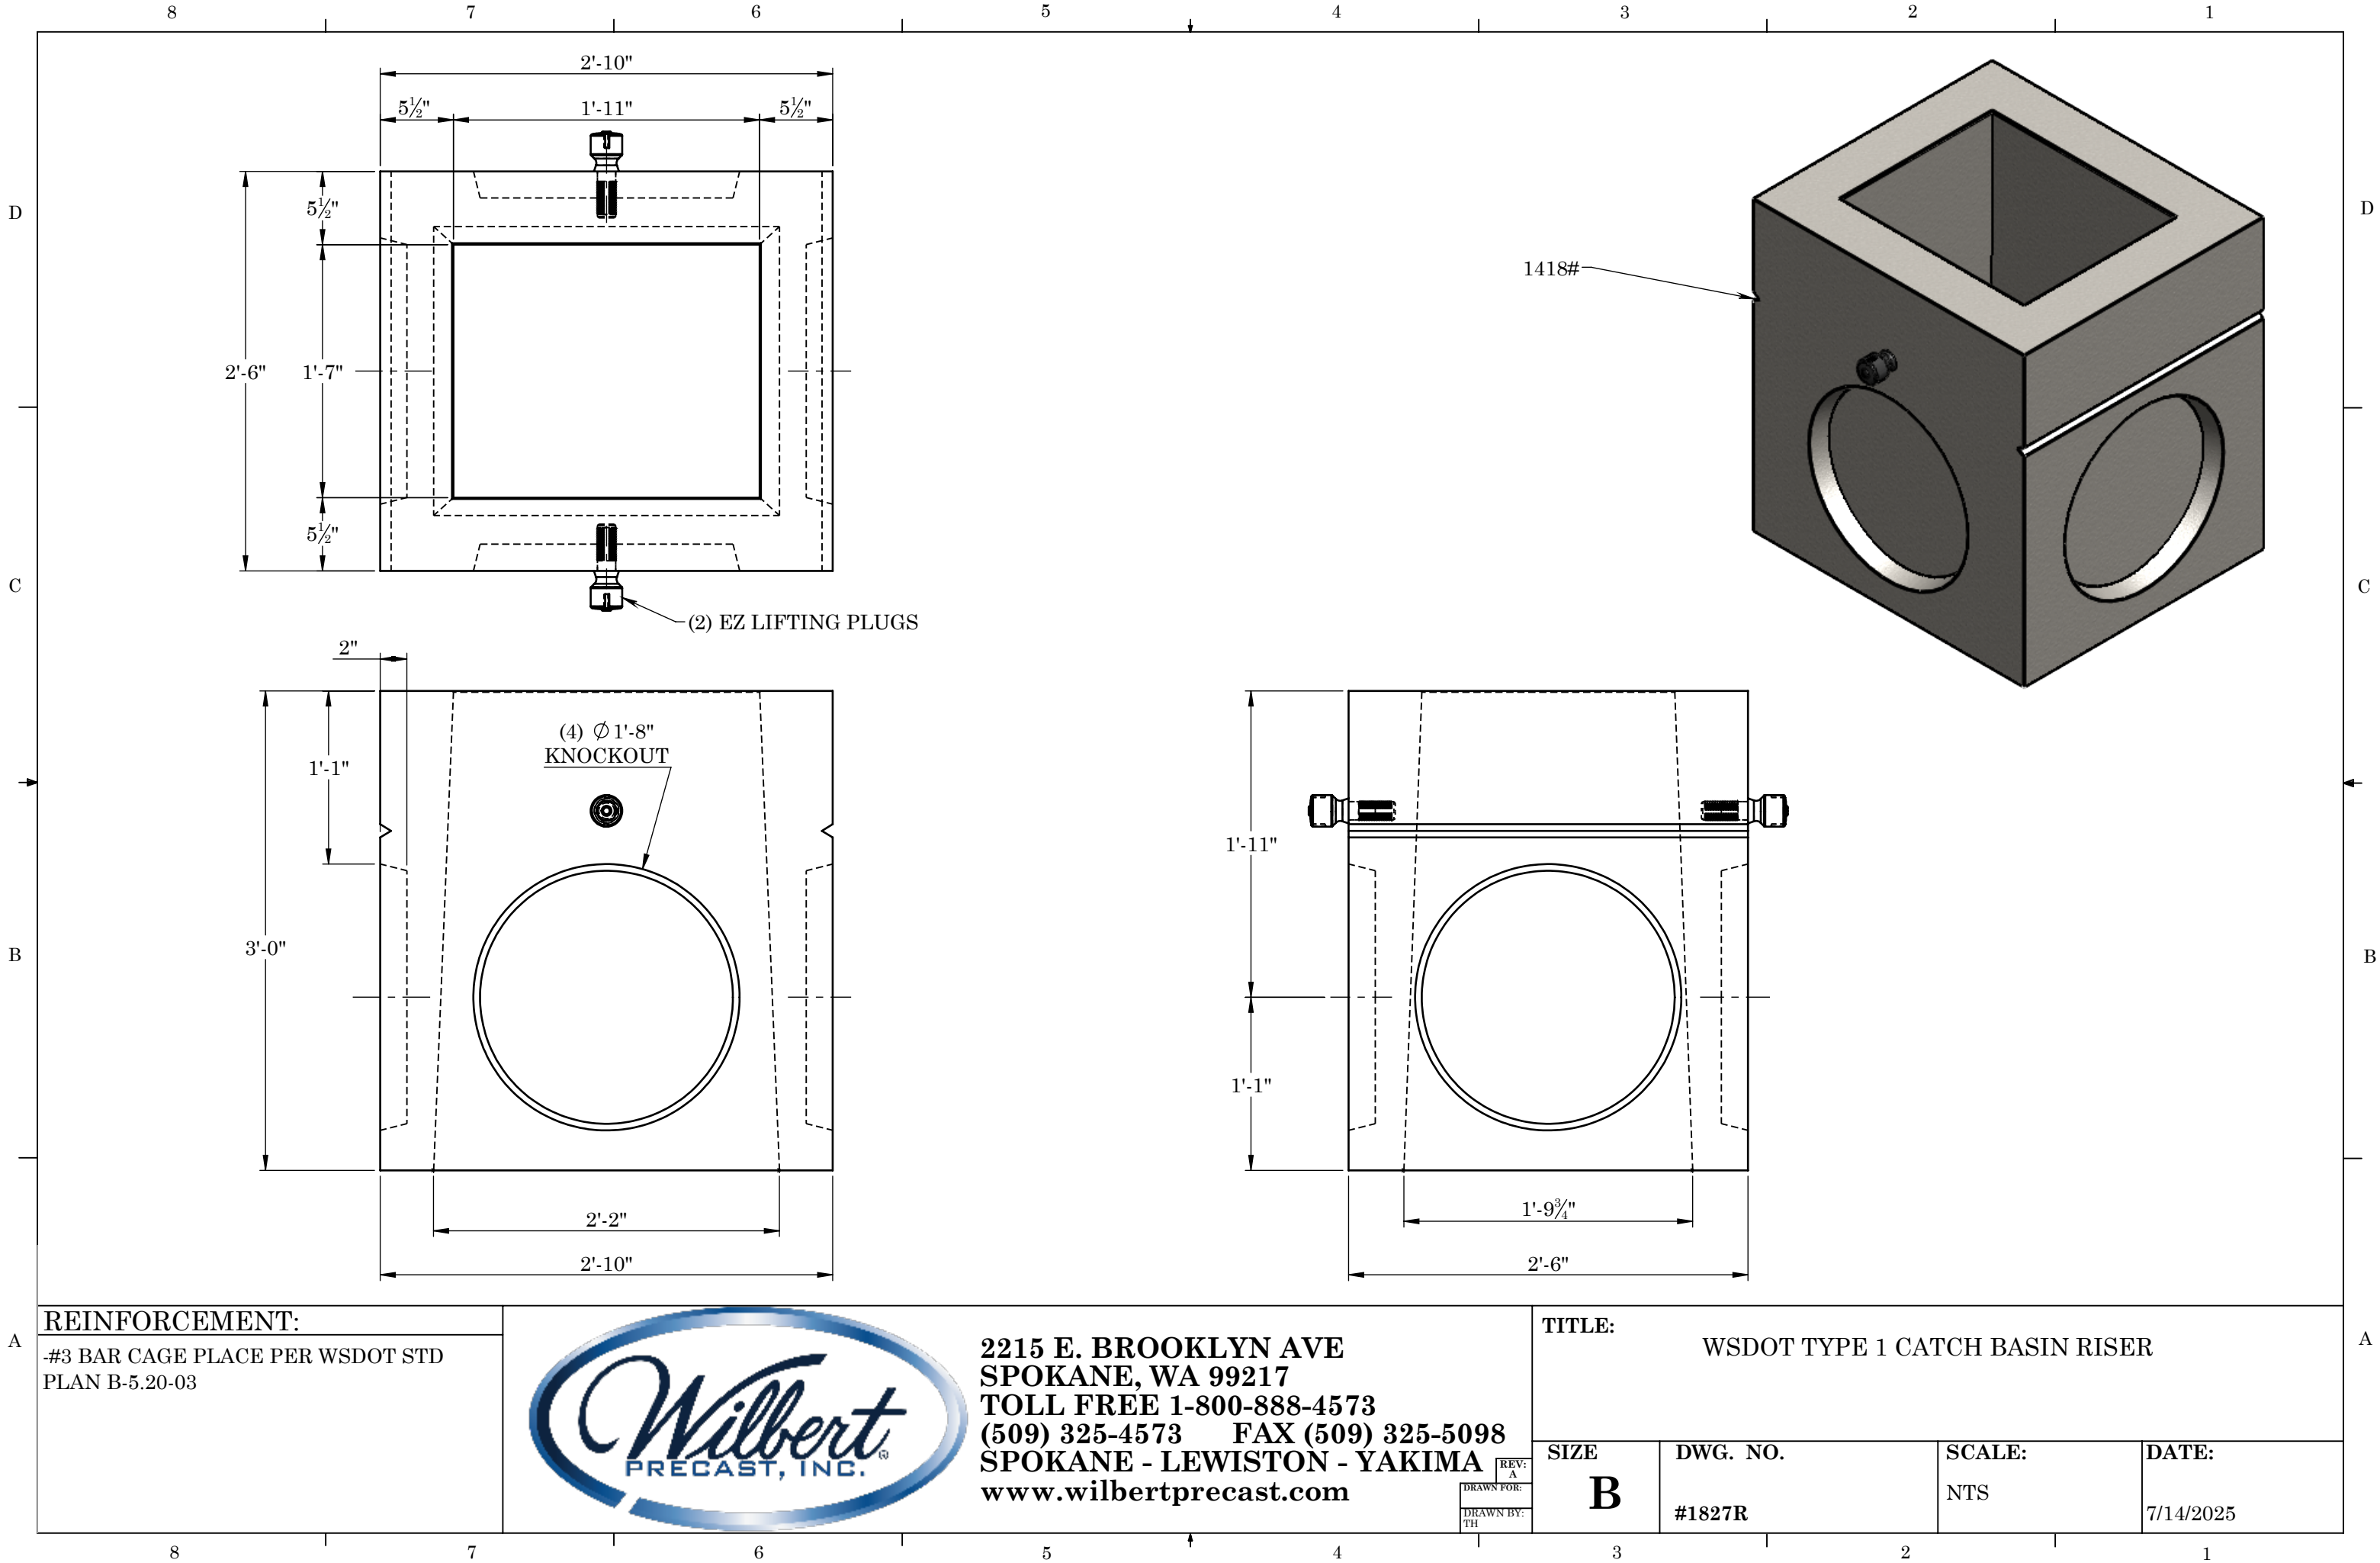

**REINFORCEMENT:**

#3 BAR CAGE PLACE PER WSDOT STD  
PLAN B-5.20-03



2215 E. BROOKLYN AVE  
SPOKANE, WA 99217  
TOLL FREE 1-800-888-4573  
(509) 325-4573 FAX (509) 325-5098  
SPOKANE - LEWISTON - YAKIMA  
www.wilbertprecast.com

**TITLE:** WSDOT TYPE 1 CATCH BASIN RISER

| SIZE | DWG. NO. | SCALE: | DATE:     |
|------|----------|--------|-----------|
| B    | #1827R   | NTS    | 7/14/2025 |