

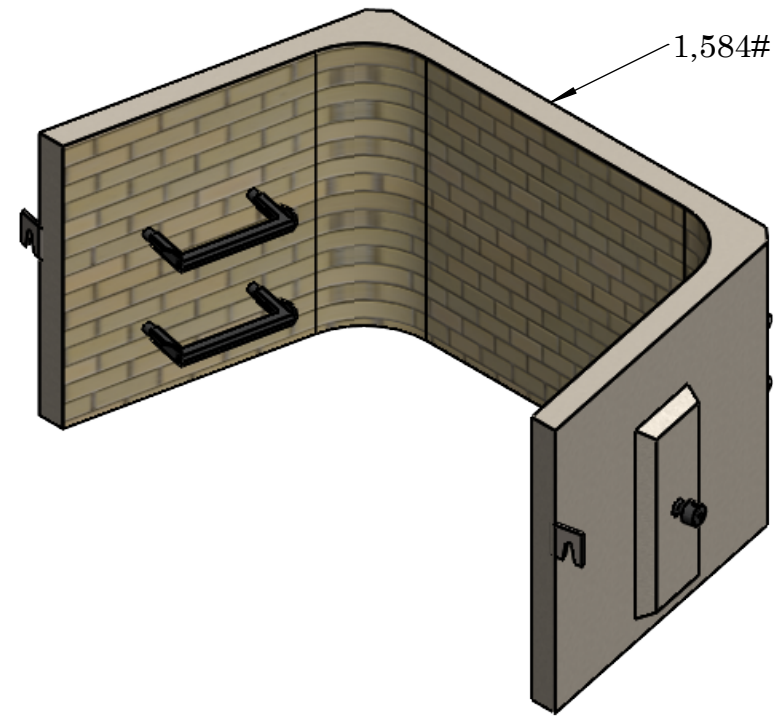
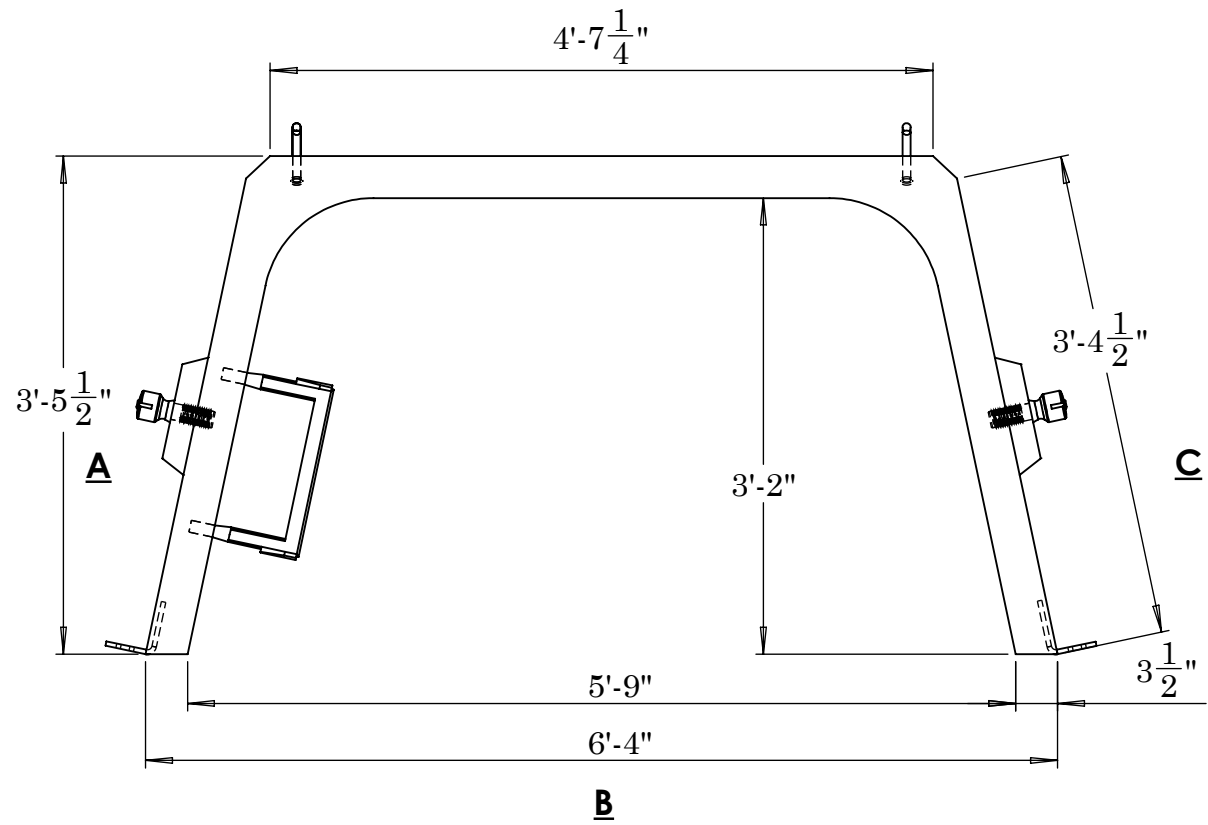


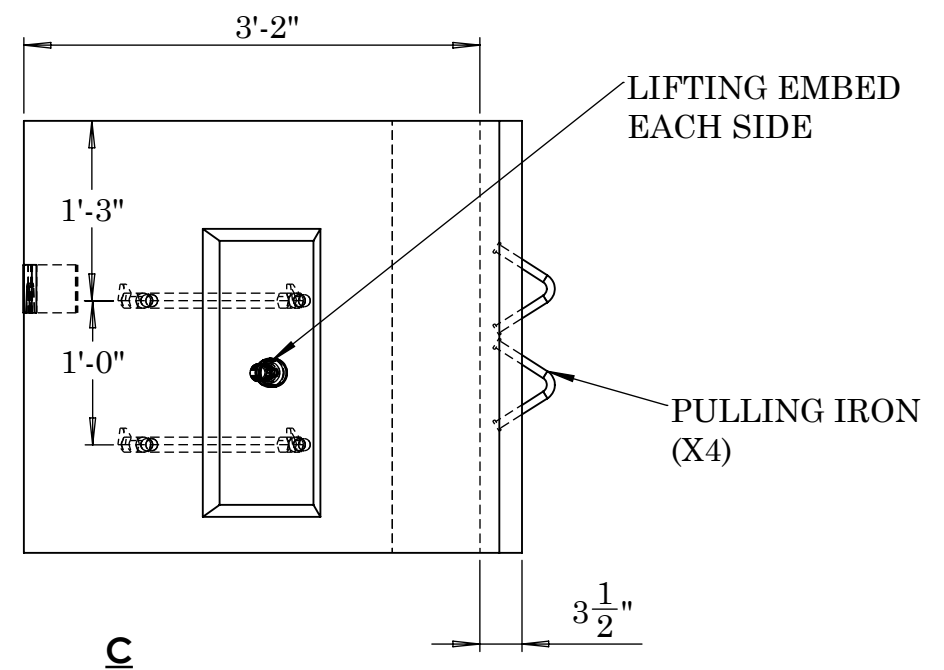

-5,000 PSI CONCRETE

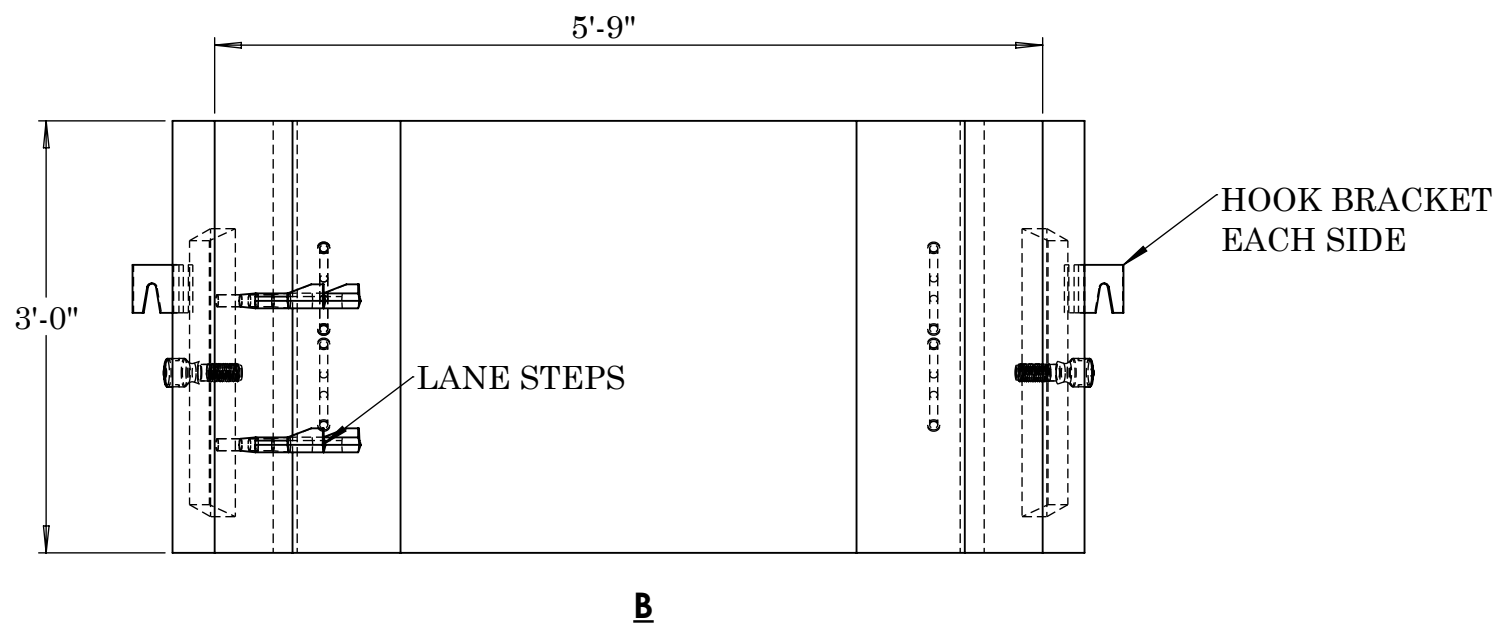

REINFORCEMENT:

-10X10 WIRE MESH THROUGH-OUT



2215 E. BROOKLYN AVE
SPOKANE, WA 99217
TOLL FREE 1-800-888-4573
(509) 325-4573 FAX (509) 325-5098
SPOKANE - LEWISTON - YAKIMA
www.wilbertprecast.com

TITLE:

6'-4" X 3'-5 1/2" X 3'-0" WINDOW WELL

SIZE

B

DWG. NO.

WPW6435

SCALE:

NTS

DATE:

7/8/2025