


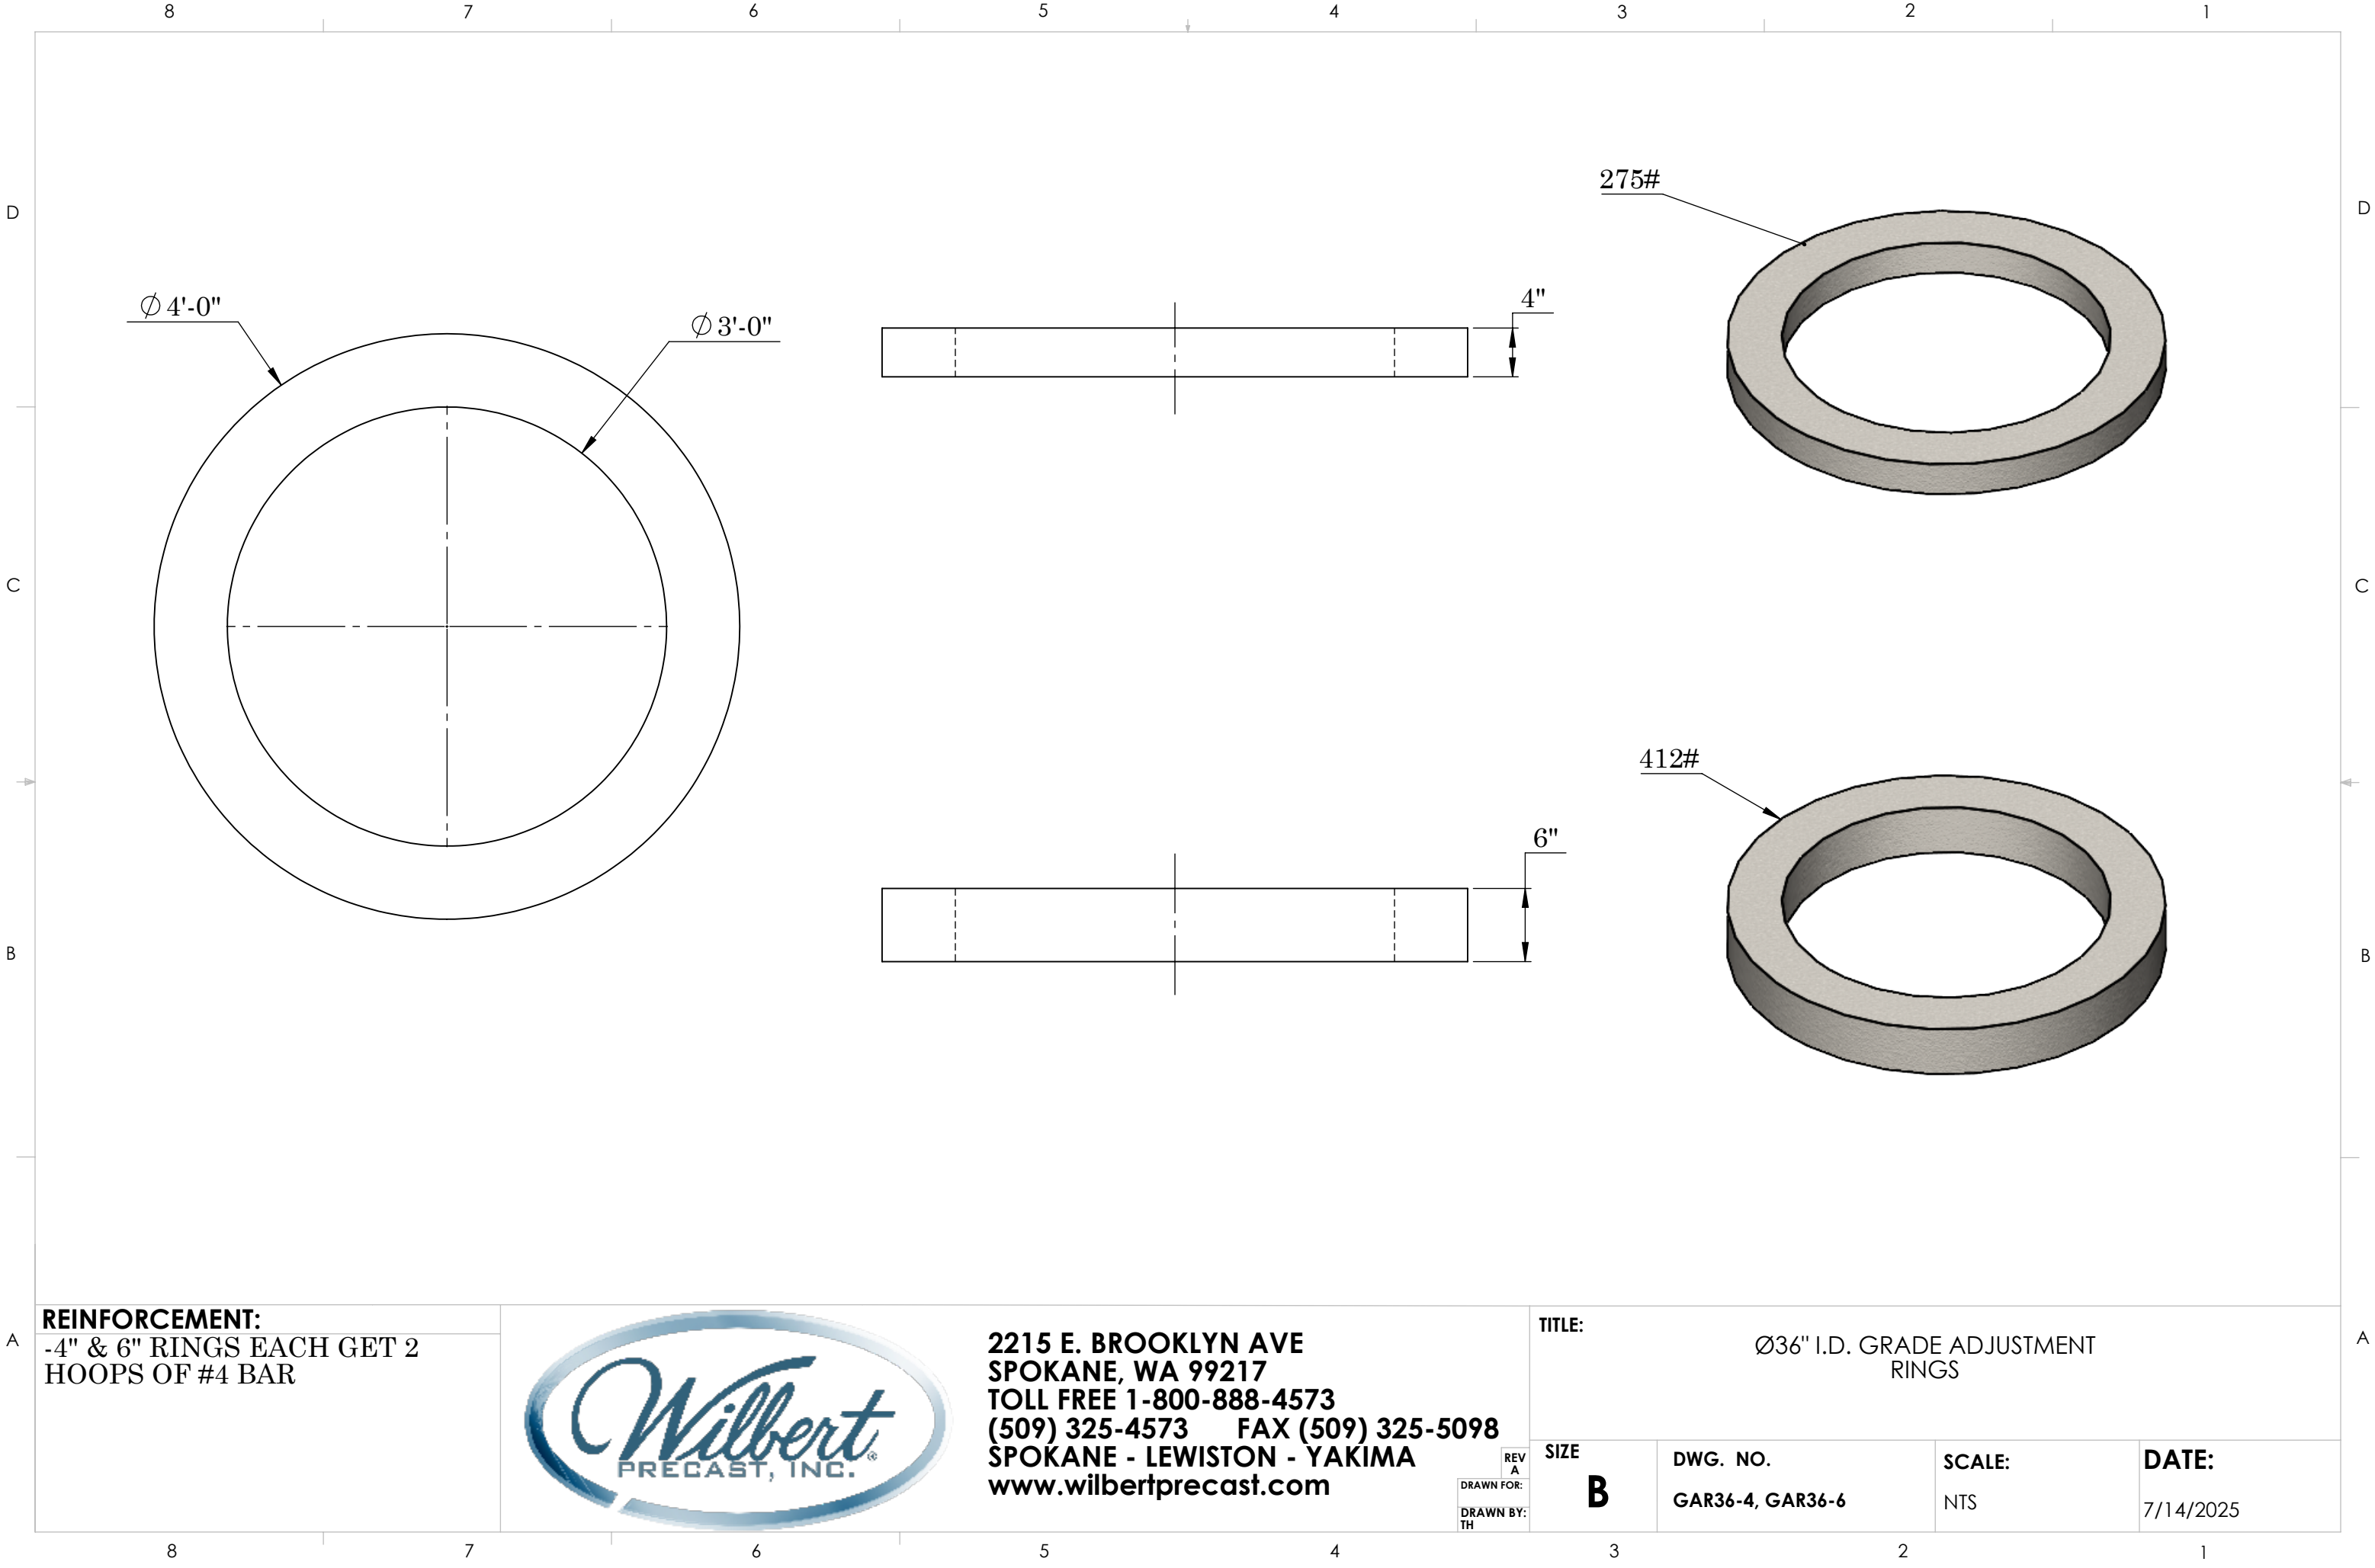

REINFORCEMENT:
-4" & 6" RINGS EACH GET 2
HOOPS OF #4 BAR



2215 E. BROOKLYN AVE
SPOKANE, WA 99217
TOLL FREE 1-800-888-4573
(509) 325-4573 FAX (509) 325-5098
SPOKANE - LEWISTON - YAKIMA
www.wilbertprecast.com

REV
A
DRAWN FOR:
TH
DRAWN BY:

TITLE: Ø36" I.D. GRADE ADJUSTMENT RINGS			
SIZE B	DWG. NO. GAR36-4, GAR36-6	SCALE: NTS	DATE: 7/14/2025