


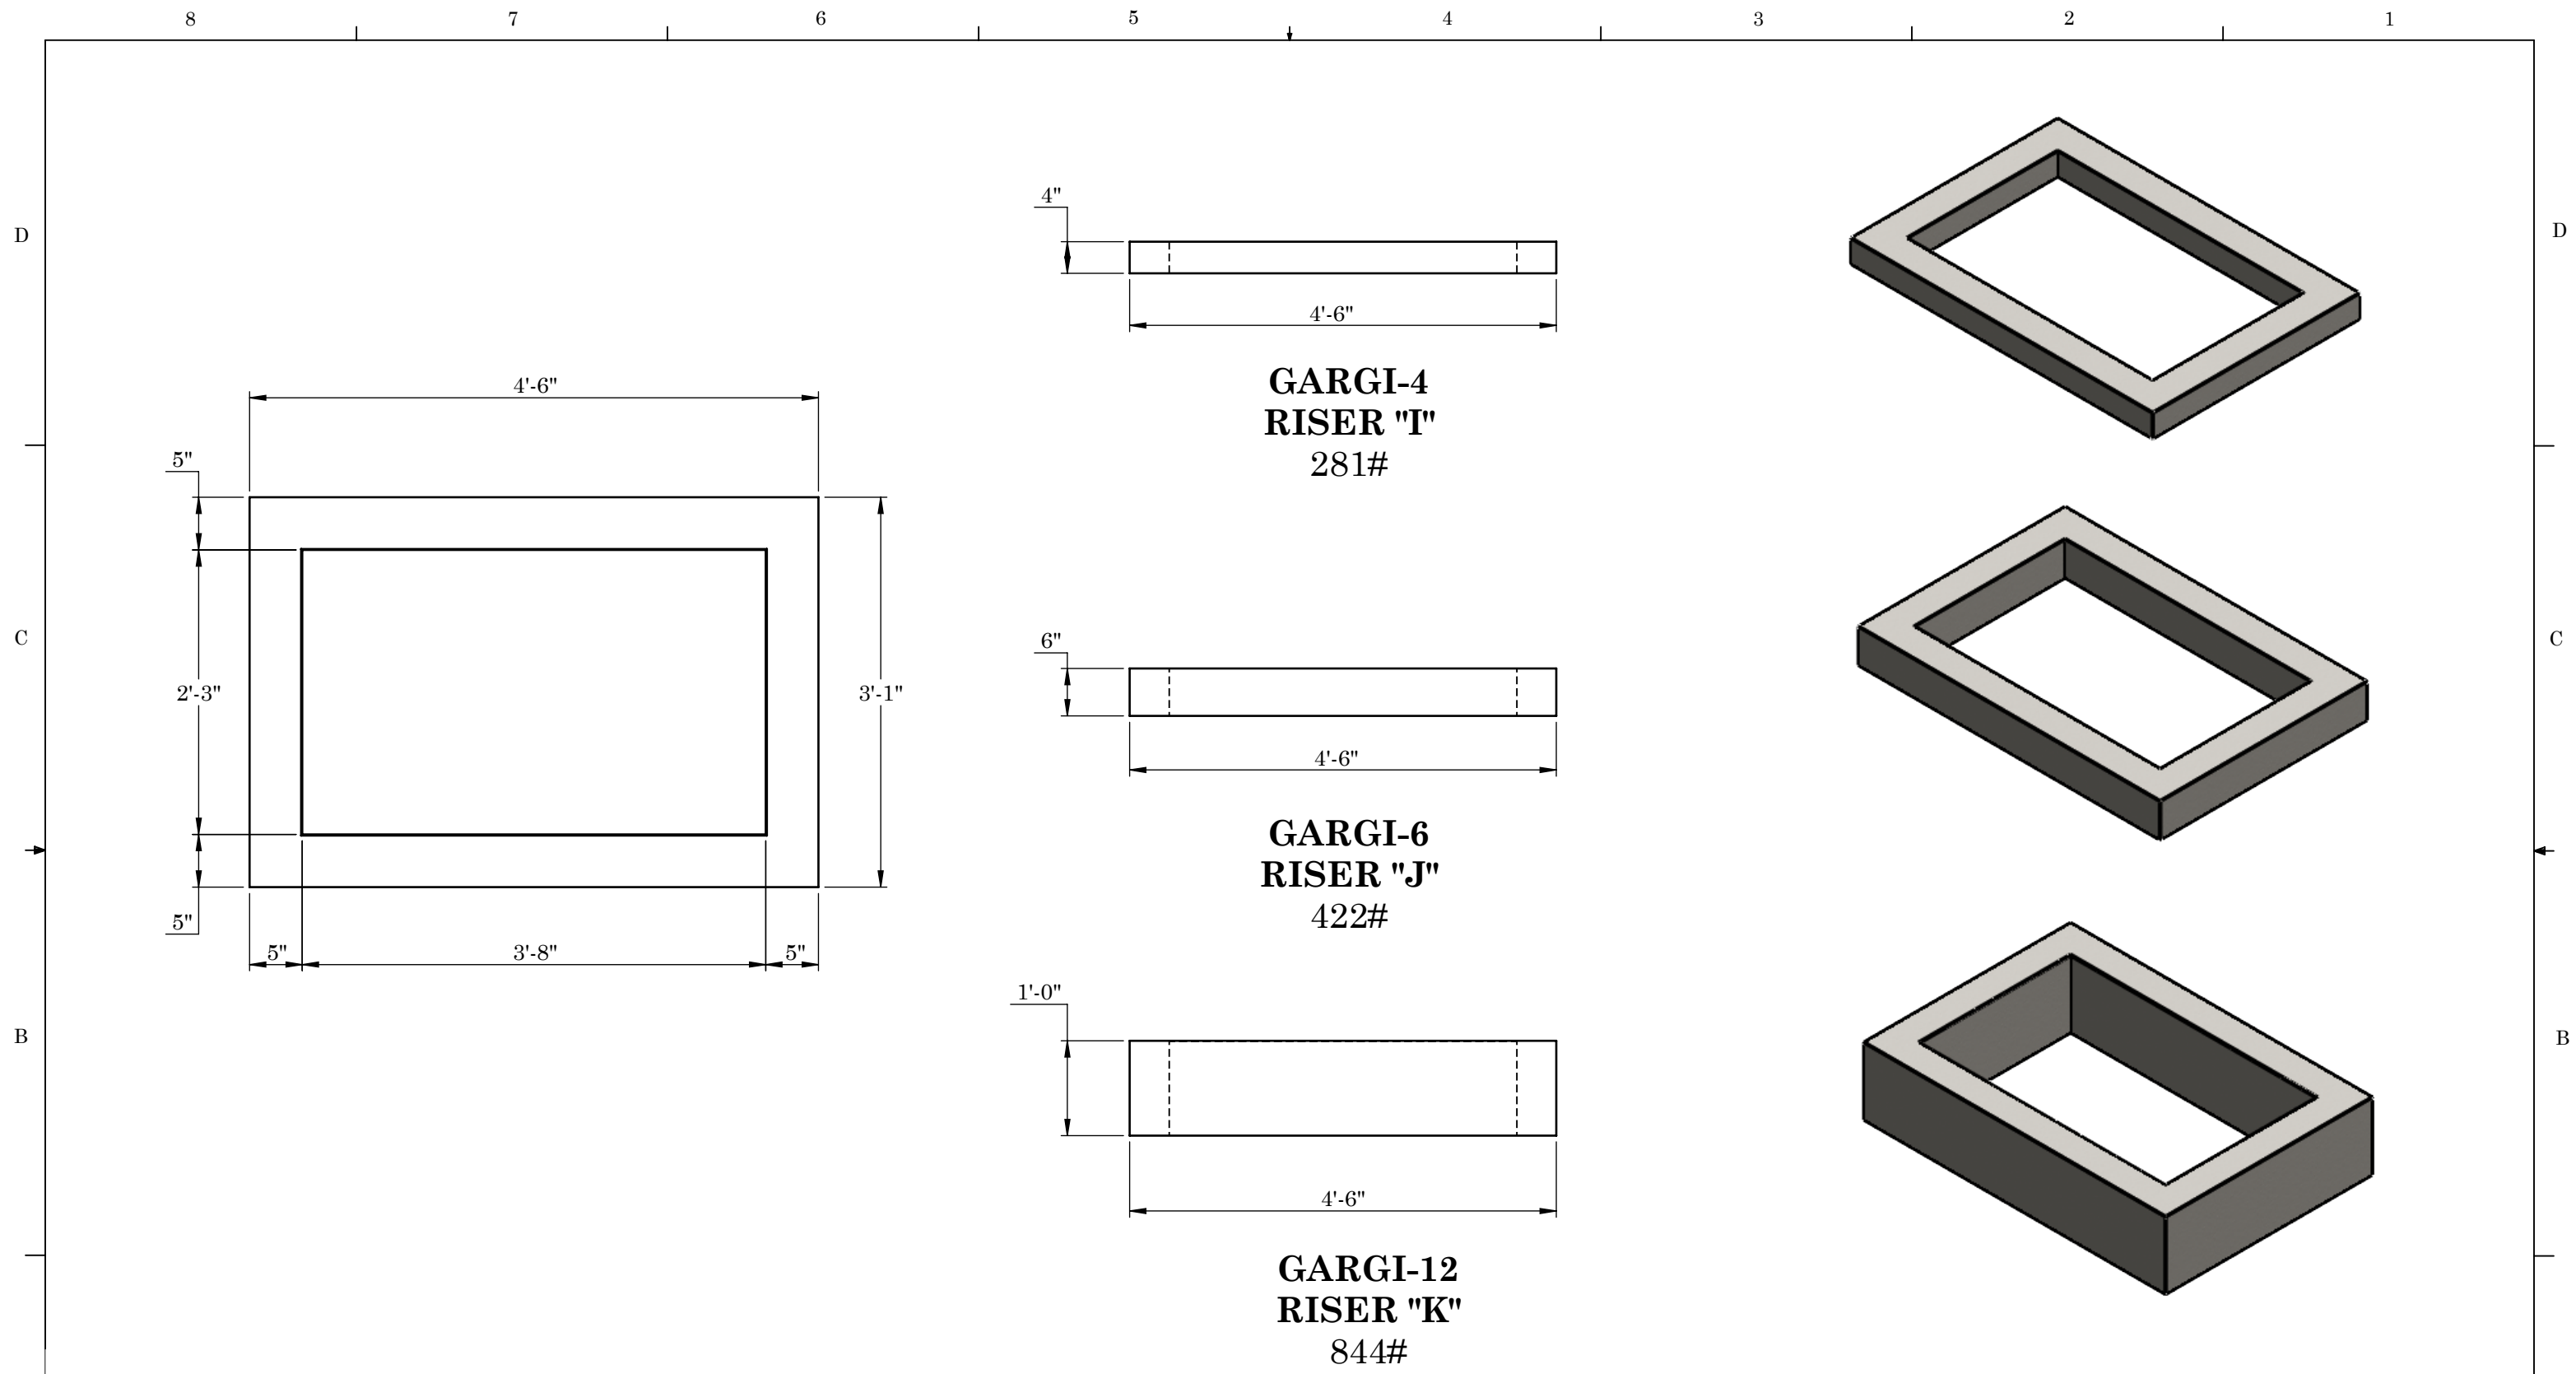

A	REINFORCEMENT:		2215 E. BROOKLYN AVE SPOKANE, WA 99217 TOLL FREE 1-800-888-4573 (509) 325-4573 FAX (509) 325-5098 SPOKANE - LEWISTON - YAKIMA www.wilbertprecast.com	REV: A DRAWN FOR: DRAWN BY: TH	TITLE: RISER "K" OPTIONS				A
	GARGI-4 - (1) #3 BAR HOOP CENTERED IN RISER				SIZE B	DWG. NO. GARGI-4, GARGI-6 GARGI-12	SCALE: NTS	DATE: 7/29/2025	
	GARGI-6 - (2) #3 BAR HOOPS EQ SPACED 2" CLR FROM TOP AND BOTTOM								
GARGI-12 - (3) #3 BAR HOOPS EQ SPACED 1½" CLR TYP - (3) #3 BAR VERTICALS 1½" CLR TYP									