

D

C

B

A


D

C

B





A

SAMPLE VAULT

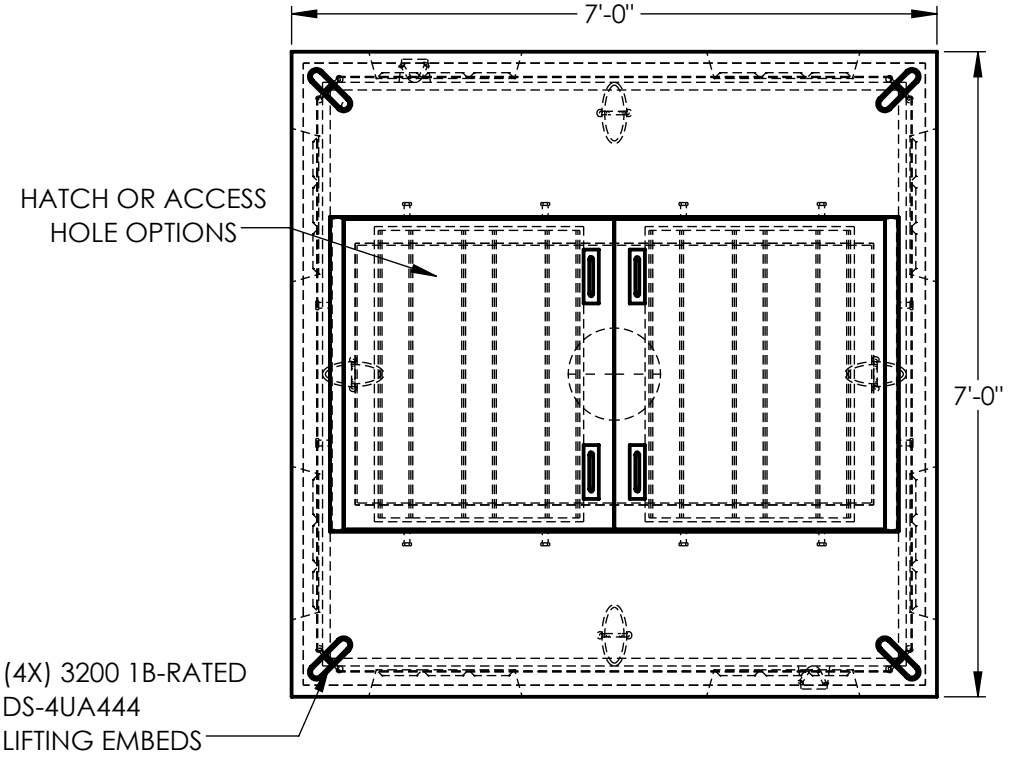

- PRODUCT #'S
- TOP SLAB (WP77T)
- WP77T30 - Ø30" HOLE
- WP77T36 - Ø36" HOLE
- WP77TS - SOLID LID
- WP77THS - 36" X 36" USF UEZS HATCH (LIGHT TRAFFIC ONLY)
- WP77THD - 36" X 72" USF UEZS HATCH (LIGHT TRAFFIC ONLY)
- PAD MOUNT TOPS (WP77PM)
- WP77PM8A - 7'-0" X 7'-0" W/ 4'-10" X 5'-6" BLOCKOUT
- WP77PM8B - 7'-0" X 7'-0" W/ 1'-8" X 5'-0" BLOCKOUT
- WP77PM8C - 7'-0" X 7'-0" W/ 1'-3" X 4'-0" BLOCKOUT
- WP77PM6 - 7'-0" X 7'-6" W/ COMPOSITE BOARD
- RISER SIZES (WP77R)
- WP77R6 - 6"
- WP77R12 - 1'-0"
- WP77R24 - 2'-0"
- WP77R36 - 3'-0"
- WP77R45 - 3'-9"
- BASE (WP77B)
- WP77B30 - 2'-6¾" BASE
- WP77B42 - 3'-6¾" BASE

WP77THD W/ U.S.F.
UEZS 36" X 72"
ALUMINUM
ACCESS HATCH

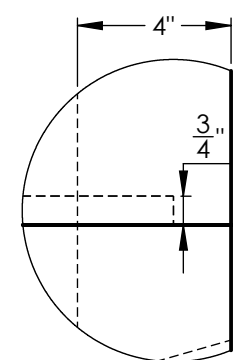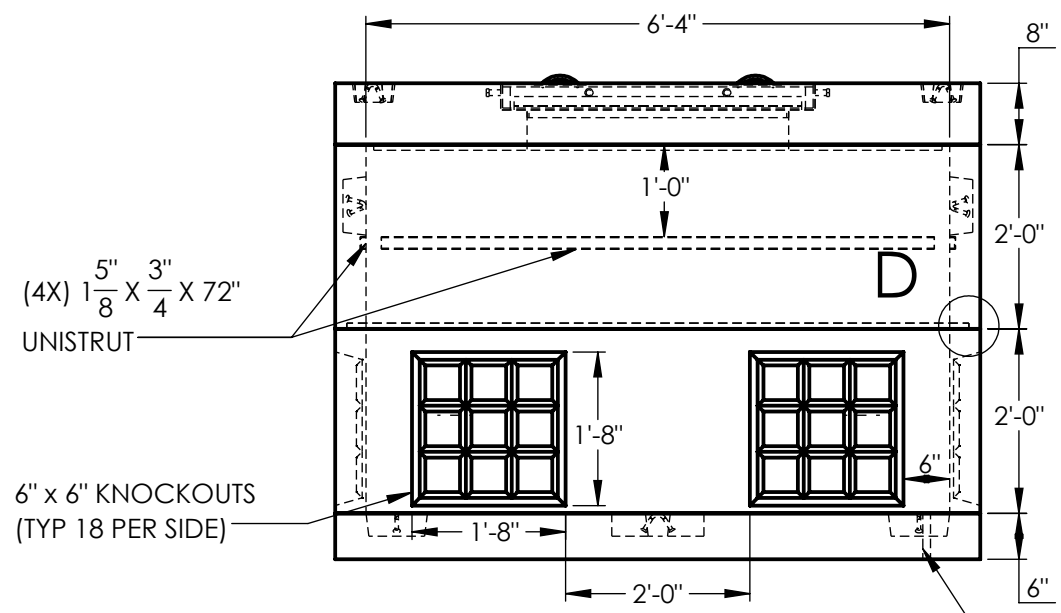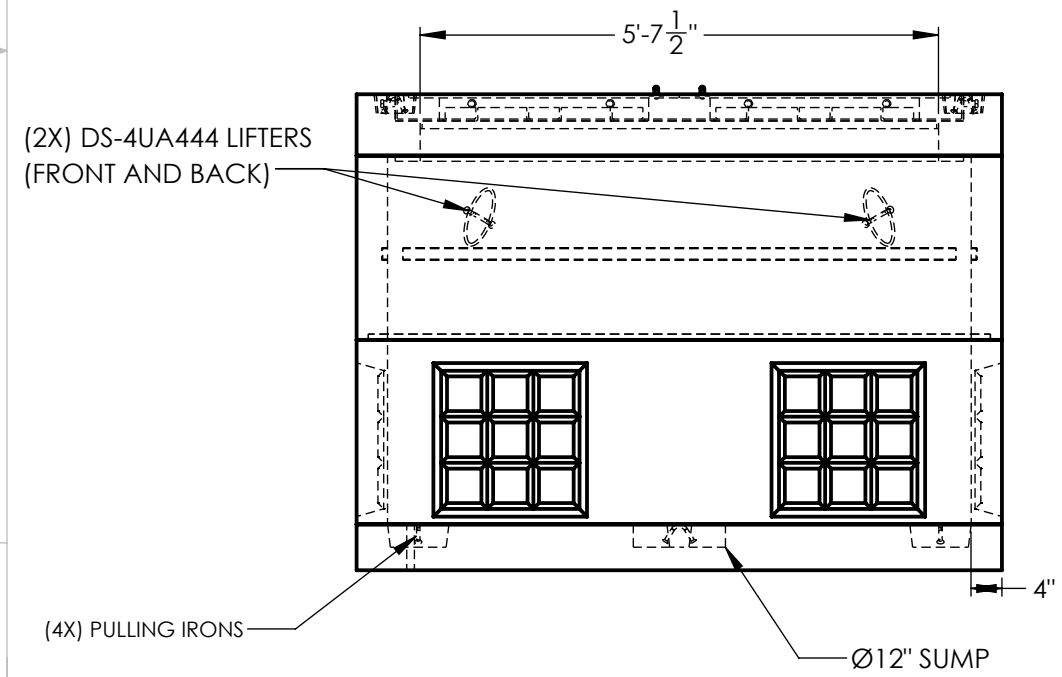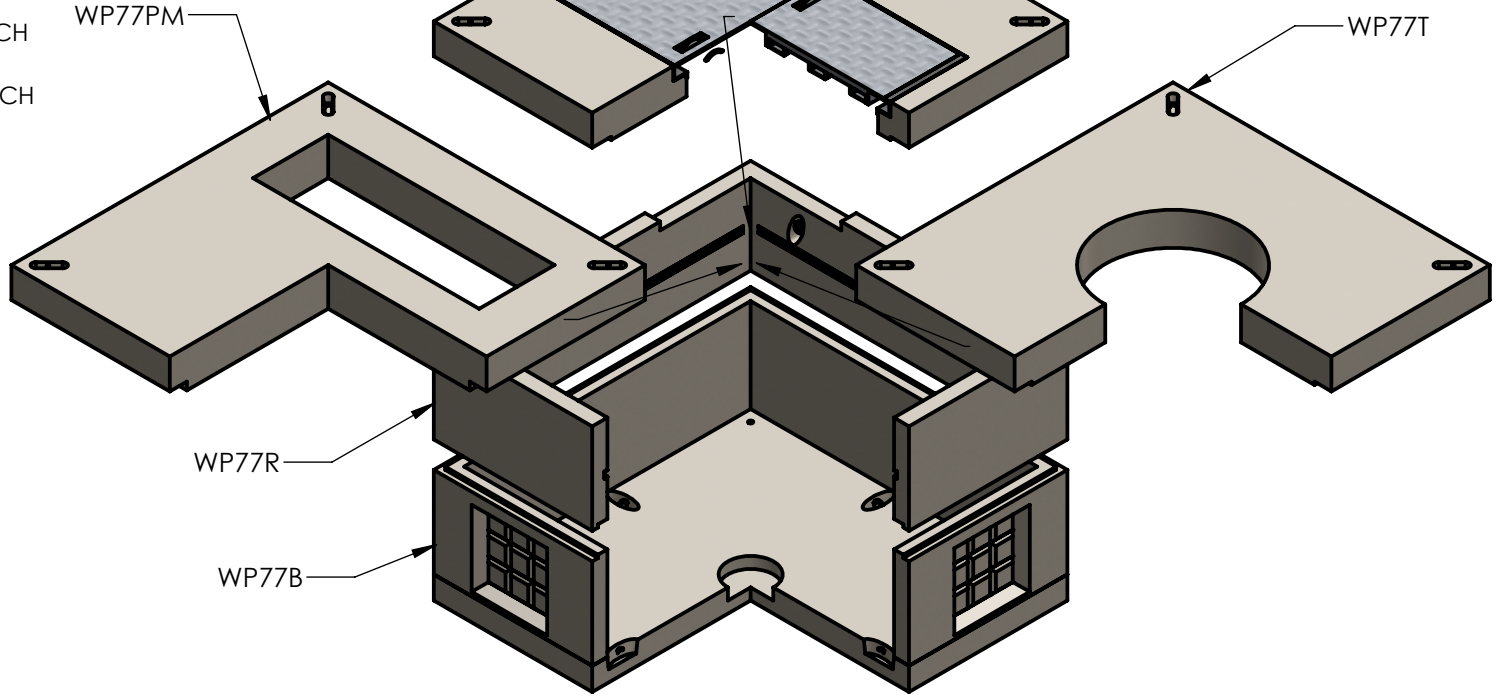

SHIPLAP DETAIL D

GROUNDING INSERT BOTH SIDES

NOTES:

REINFORCEMENT:

BASE:

-#4 BAR @ 8" O.C.E.W. MAX

-#4 BAR HOOP AROUND BLOCKOUTS

RISER:

-#4 BAR @ 8" O.C.E.W. MAX

LID:

-TOP MAT #4 BAR @ 12" O.C.E.W. MAX, 2" FROM TOP

-BOTTOM MAT #4 BAR @ 6" O.C.E.W. MAX, 2" FROM BOTTOM



2215 E. BROOKLYN AVE
SPOKANE, WA 99217
TOLL FREE 1-800-888-4573
(509) 325-4573 FAX (509) 325-5098
SPOKANE - LEWISTON - YAKIMA
www.wilbertprecast.com

DRAWN BY:
TH

TITLE:		WP77 VAULT SERIES		
SIZE	DWG. NO.	SCALE:	DATE:	
B	WP77	NTS	5/12/2025	