



WARRANTY: ALL TANKS MUST BE BACKFILLED AND COMPACTED PRIOR TO FILLING OR WARRANTY IS VOID

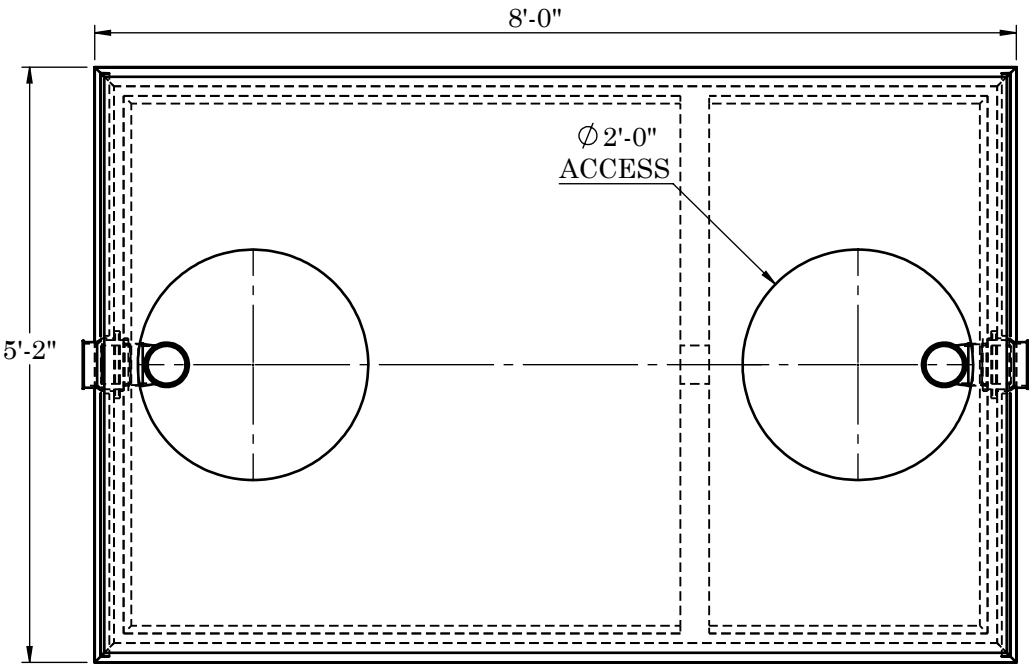


TOP VIEW

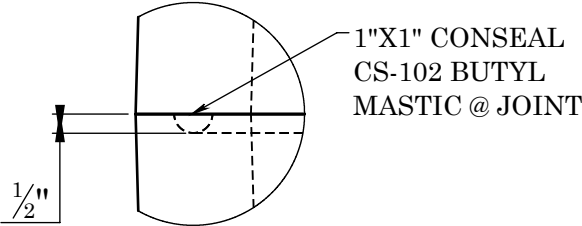

JOINT DETAIL B


LID
5531#

BASE
6067#

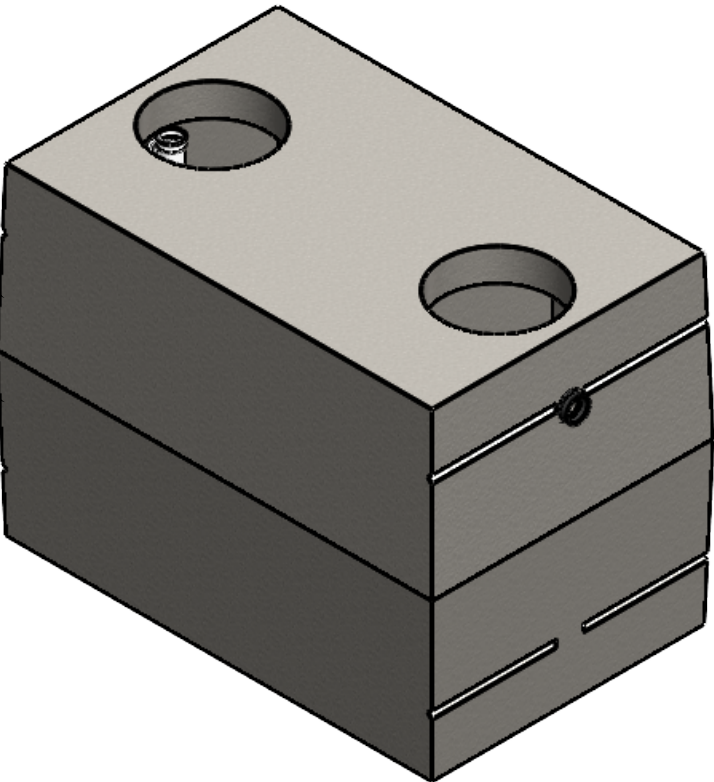


INLET
Ø4" PRESS SEAL

OUTLET
Ø4" PRESS SEAL

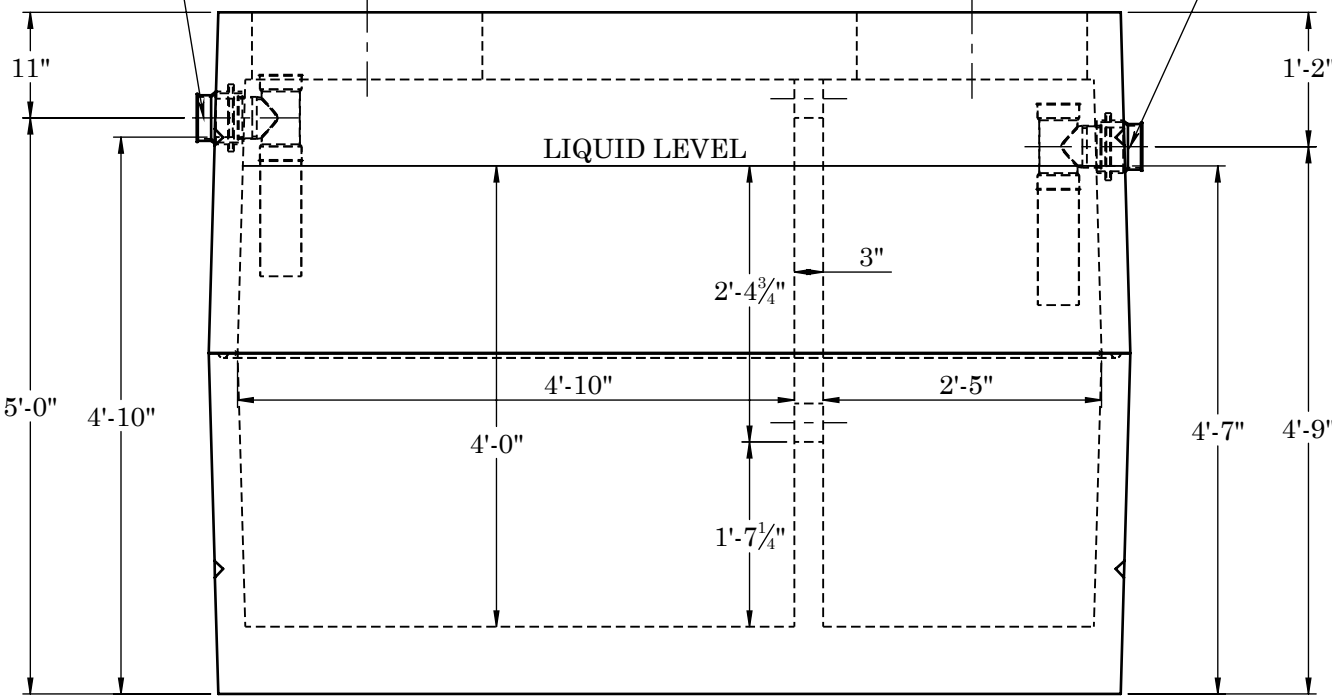

FRONT VIEW

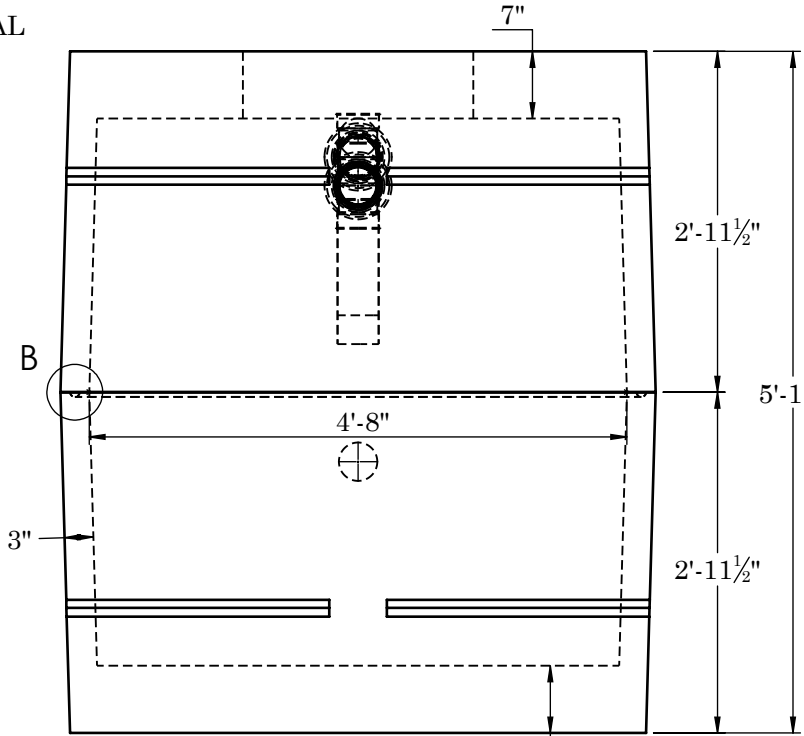

SIDE VIEW

CONCRETE:
TANK CONSTRUCTION UTILIZES 6000 PSI CONCRETE AND GRADE 60 REBAR

GALLON GALCS:
4'-8"(W) X 7'-6"(L) X 4'-0"(H) X 7.48 = 1047 GALLONS

RISERS:
PVC: Ø24" & FIVER COVER (TO GRADE)
CONCRETE" Ø24" X 8" OR 12" (6" BELOW GRADE)

BEDDING:
4" PEA GRAVEL (NO WATER PRESENT)

EXCAVATION:
12" LARGER THAN TANK DIMENSIONS
EACH WAY, MAX BURY DEPTH 3'-0"

REINFORCEMENT:

-TOP #4 U-BARS @ 5" O.C.E.W.
(2 #4 BARS X CONT EACH SIDE OF ACCESS)

-SIDES #4 BARS @ 5" O.C.E.W.

-BASE #4 U-BARS @ 5" O.C.E.W.



2215 E. BROOKLYN AVE
SPOKANE, WA 99217
TOLL FREE 1-800-888-4573
(509) 325-4573 FAX (509) 325-5098
SPOKANE - LEWISTON - YAKIMA
www.wilbertprecast.com

TITLE: 1000 GALLON DOUBLE COMPARTMENT
2-PIECE SEPTIC TANK - HEAVY

SIZE B	DWG. NO. #1627TB	SCALE: NTS	DATE: 8/6/2025
-------------------------	-----------------------------------	----------------------	--------------------------