

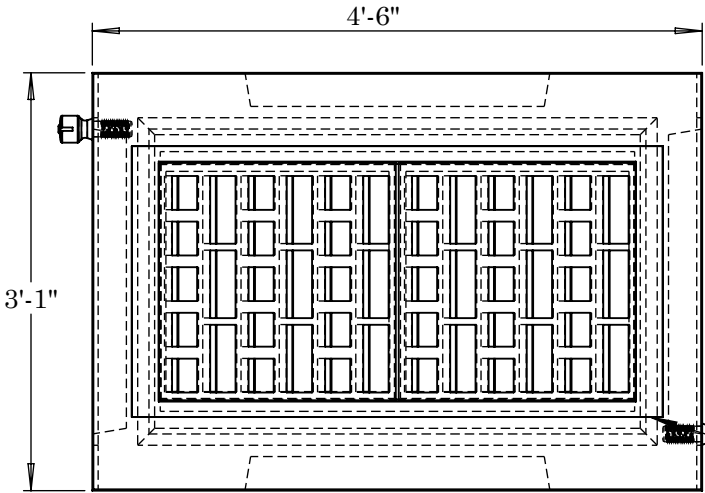
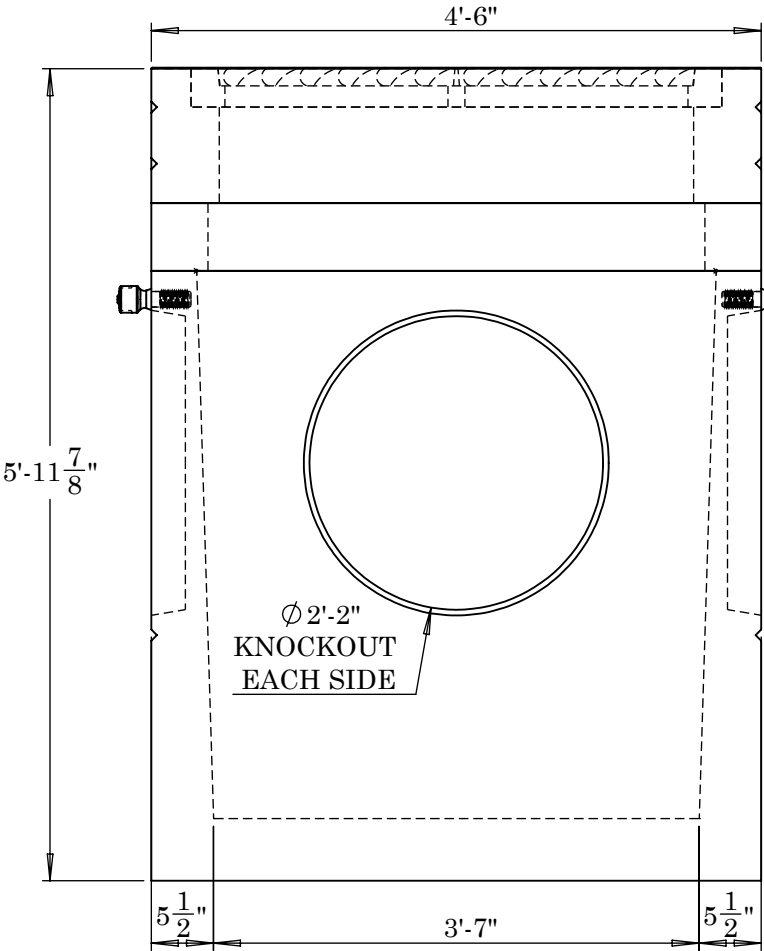


ITEM NO.	PART NUMBER	WEIGHT (LBS)	QTY.
A	1832 - WSDOT Type 2 Grate Inlet Base Assembly	3,633	1
B	GARGI-6 (Riser J)	422	1
C	1835 - H-Unit with I- 4433 Assembly	1,025	1

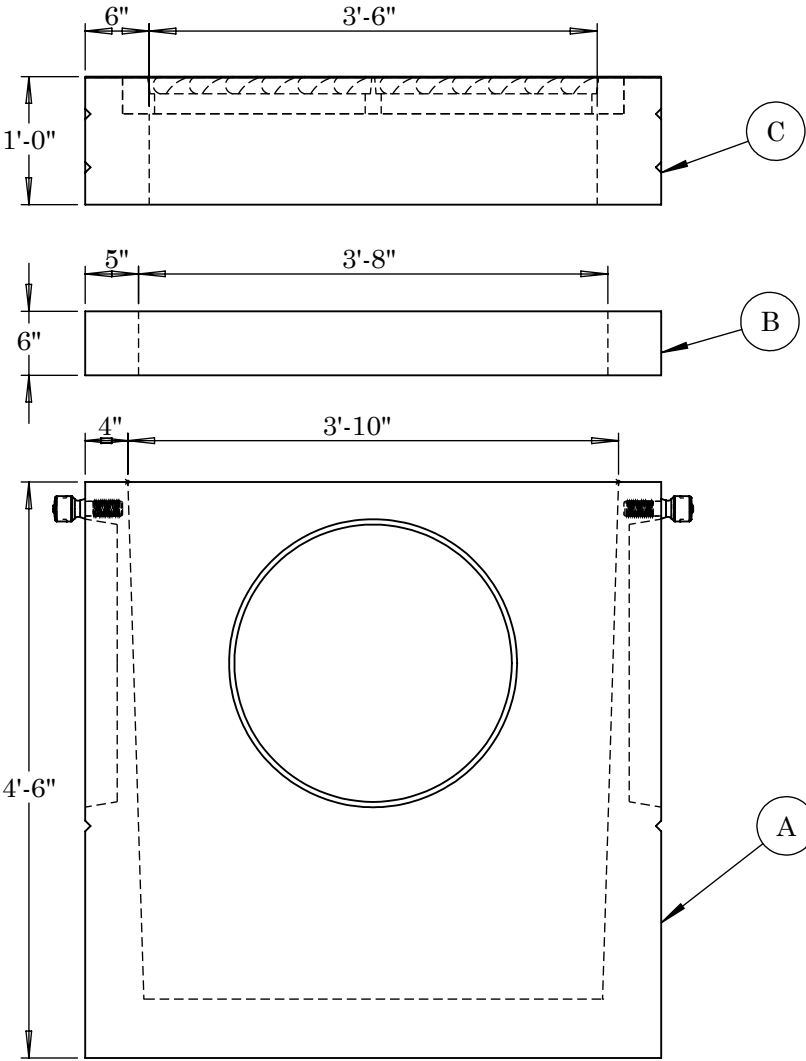


TOP VIEW

I-4333 GRATE CAST-IN LID
(OTHER GRATE OPTIONS
AVAILABLE)

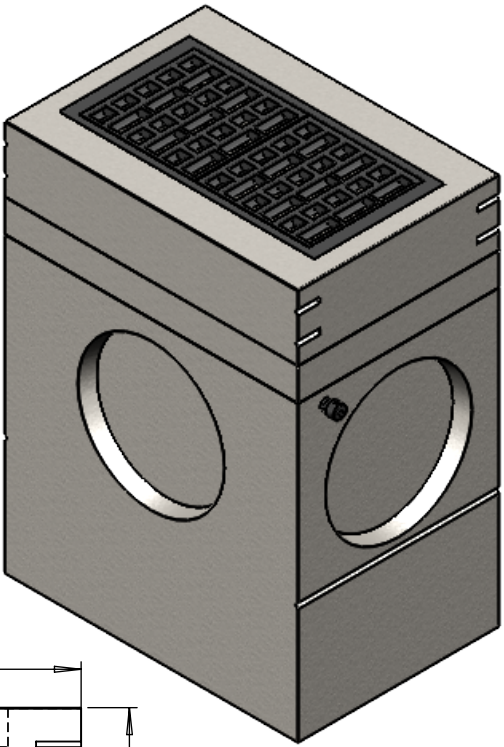

FRONT VIEW

(2) EZ
LIFTING PLUGS

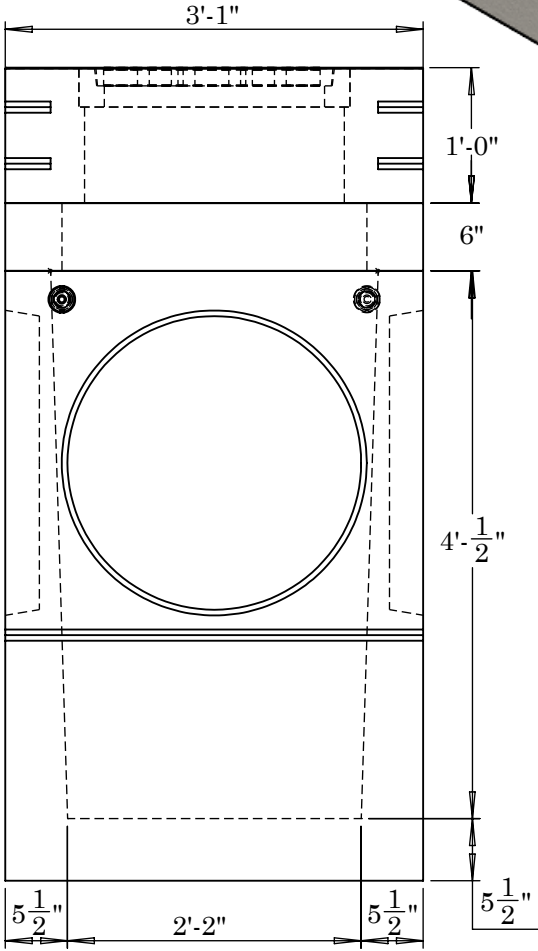

SIDE VIEW

NOTES:
SEE INDIVIDUAL PIECE DRAWINGS
FOR REINFORCEMENT



2215 E. BROOKLYN AVE
SPOKANE, WA 99217
TOLL FREE 1-800-888-4573
(509) 325-4573 FAX (509) 325-5098
SPOKANE - LEWISTON - YAKIMA
www.wilbertprecast.com

TITLE: 1832 & 1835 WSDOT GRATE INLET TYPE 2

SIZE B	DWG. NO. 1832, 1835, RISER J	SCALE: NTS	DATE: 8/21/2025
------------------	---------------------------------	---------------	--------------------