




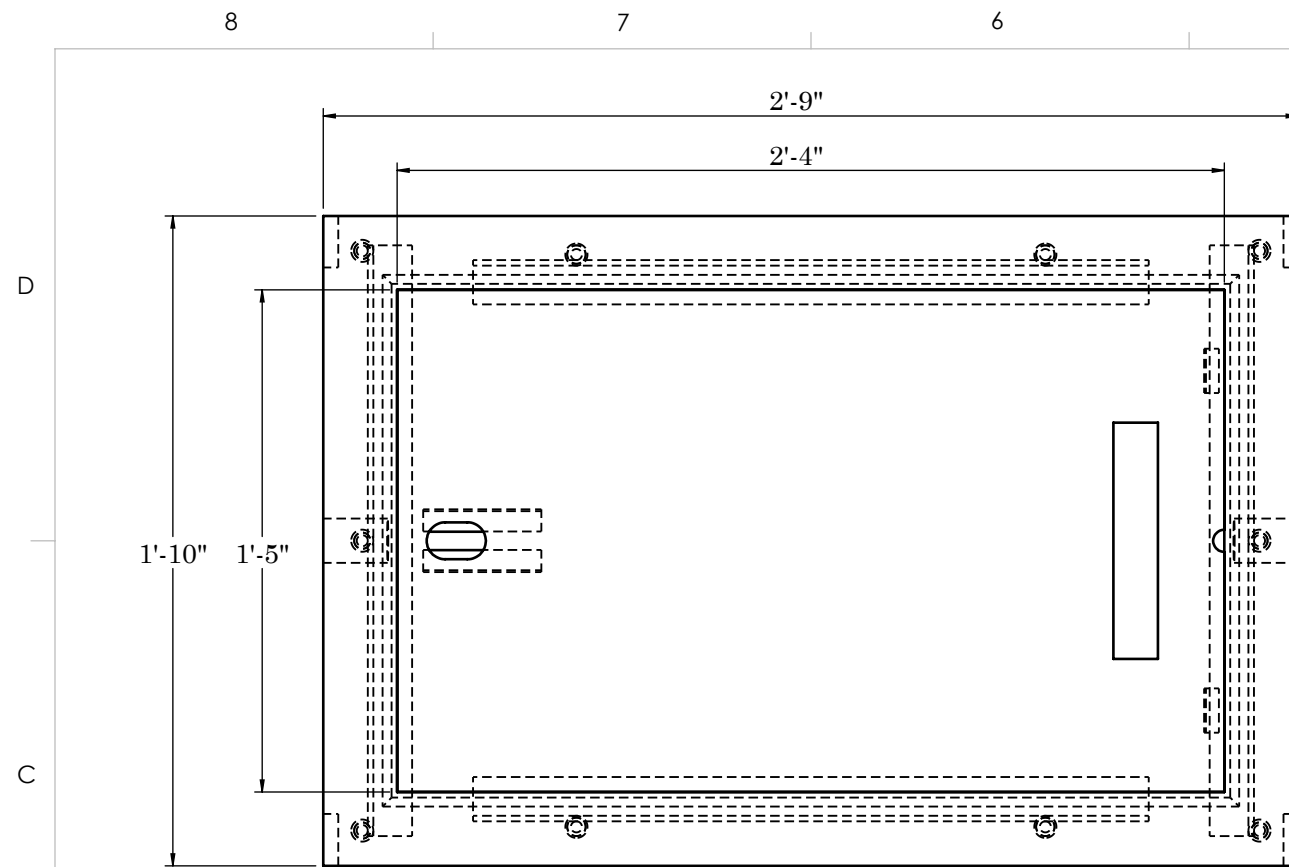


TOP VIEW

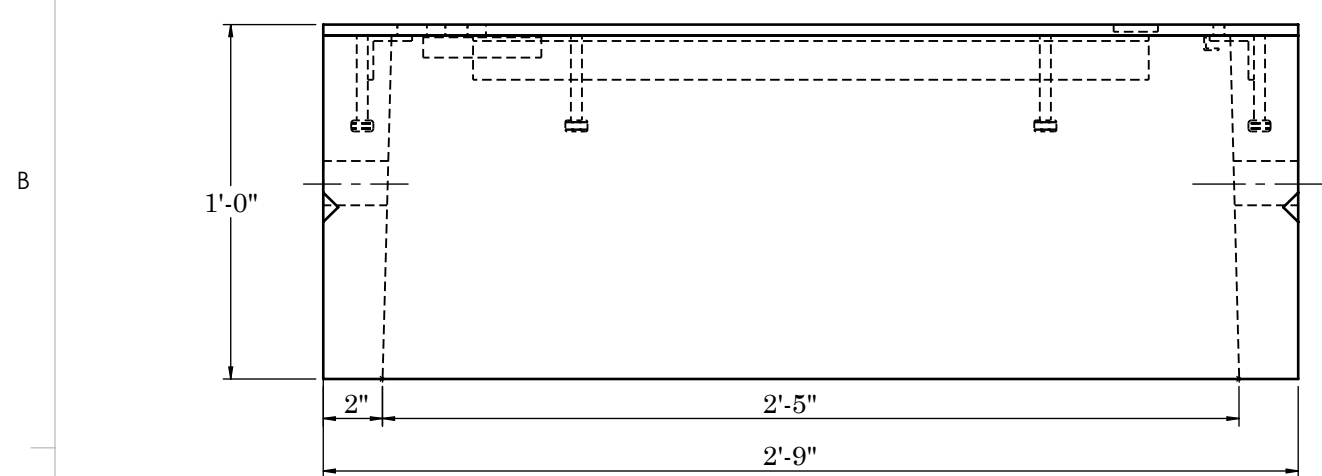

FRONT VIEW

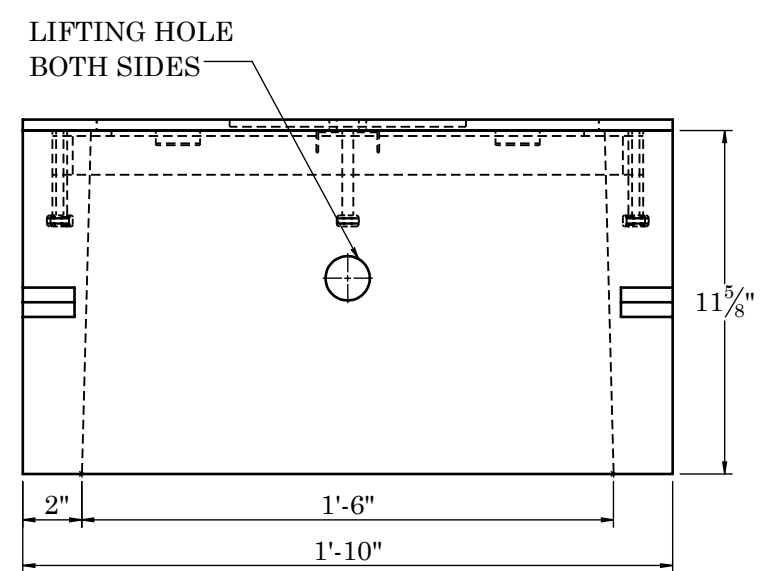

SIDE VIEW

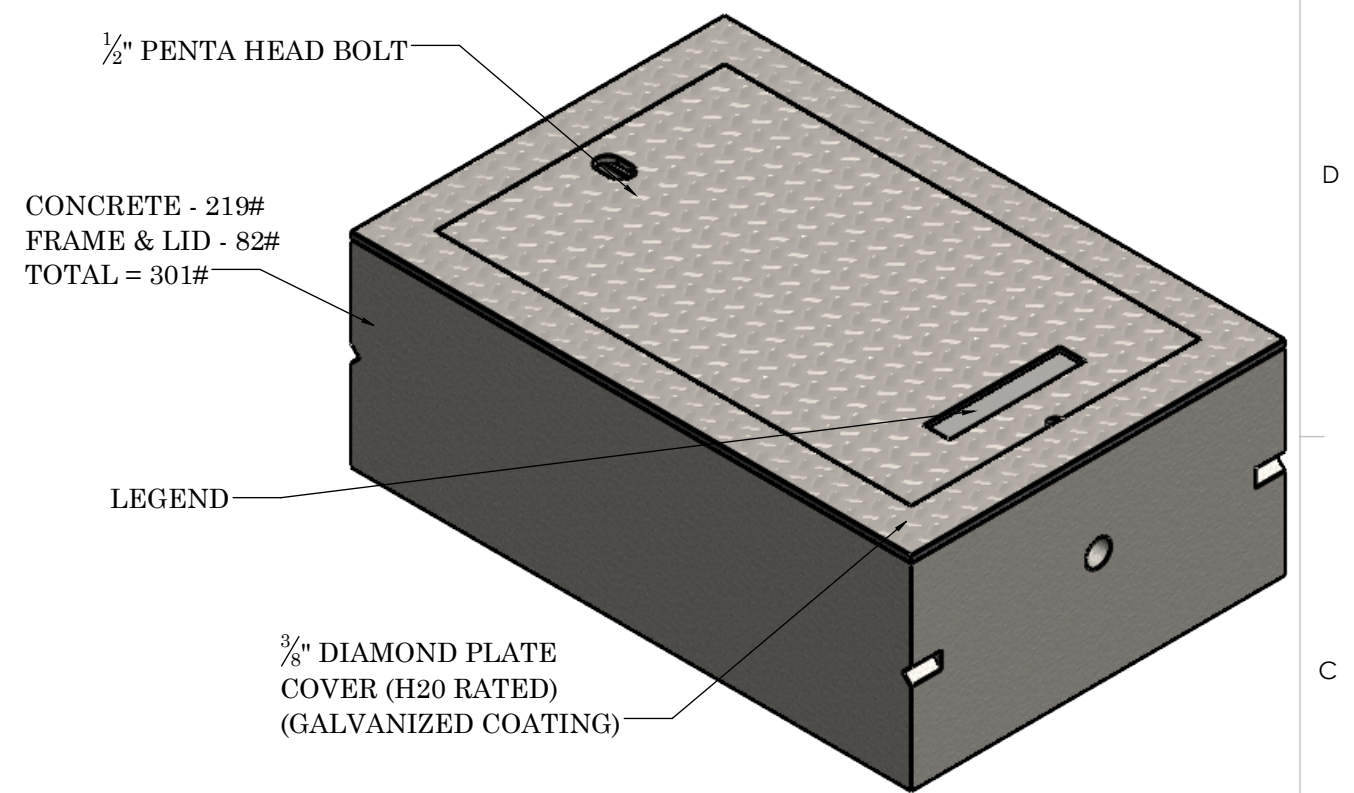

COATING AVAILABLE

- ASPHALT
- THERMION
- GALVANIZED (STANDARD)

LEGENDS AVAILABLE

- ELECTRIC (STANDARD)
- AUDIO
- POWER
- COMM

NOTES:
REINFORCEMENT: -7 GA WELDED WIRE MESH -3/8 NELSON STUDS -100% AMERICAN MADE PRODUCT -PENTA BOLT LOCKING



**2215 E. BROOKLYN AVE
SPOKANE, WA 99217
TOLL FREE 1-800-888-4573
(509) 325-4573 FAX (509) 325-5098
SPOKANE - LEWISTON - YAKIMA
www.wilbertprecast.com**

	TITLE: WPJ11-TYPE 2		
SIZE B	DWG. NO. WPJ11-TYPE 2-ST	SCALE: NTS	DATE: 8/1/2025