


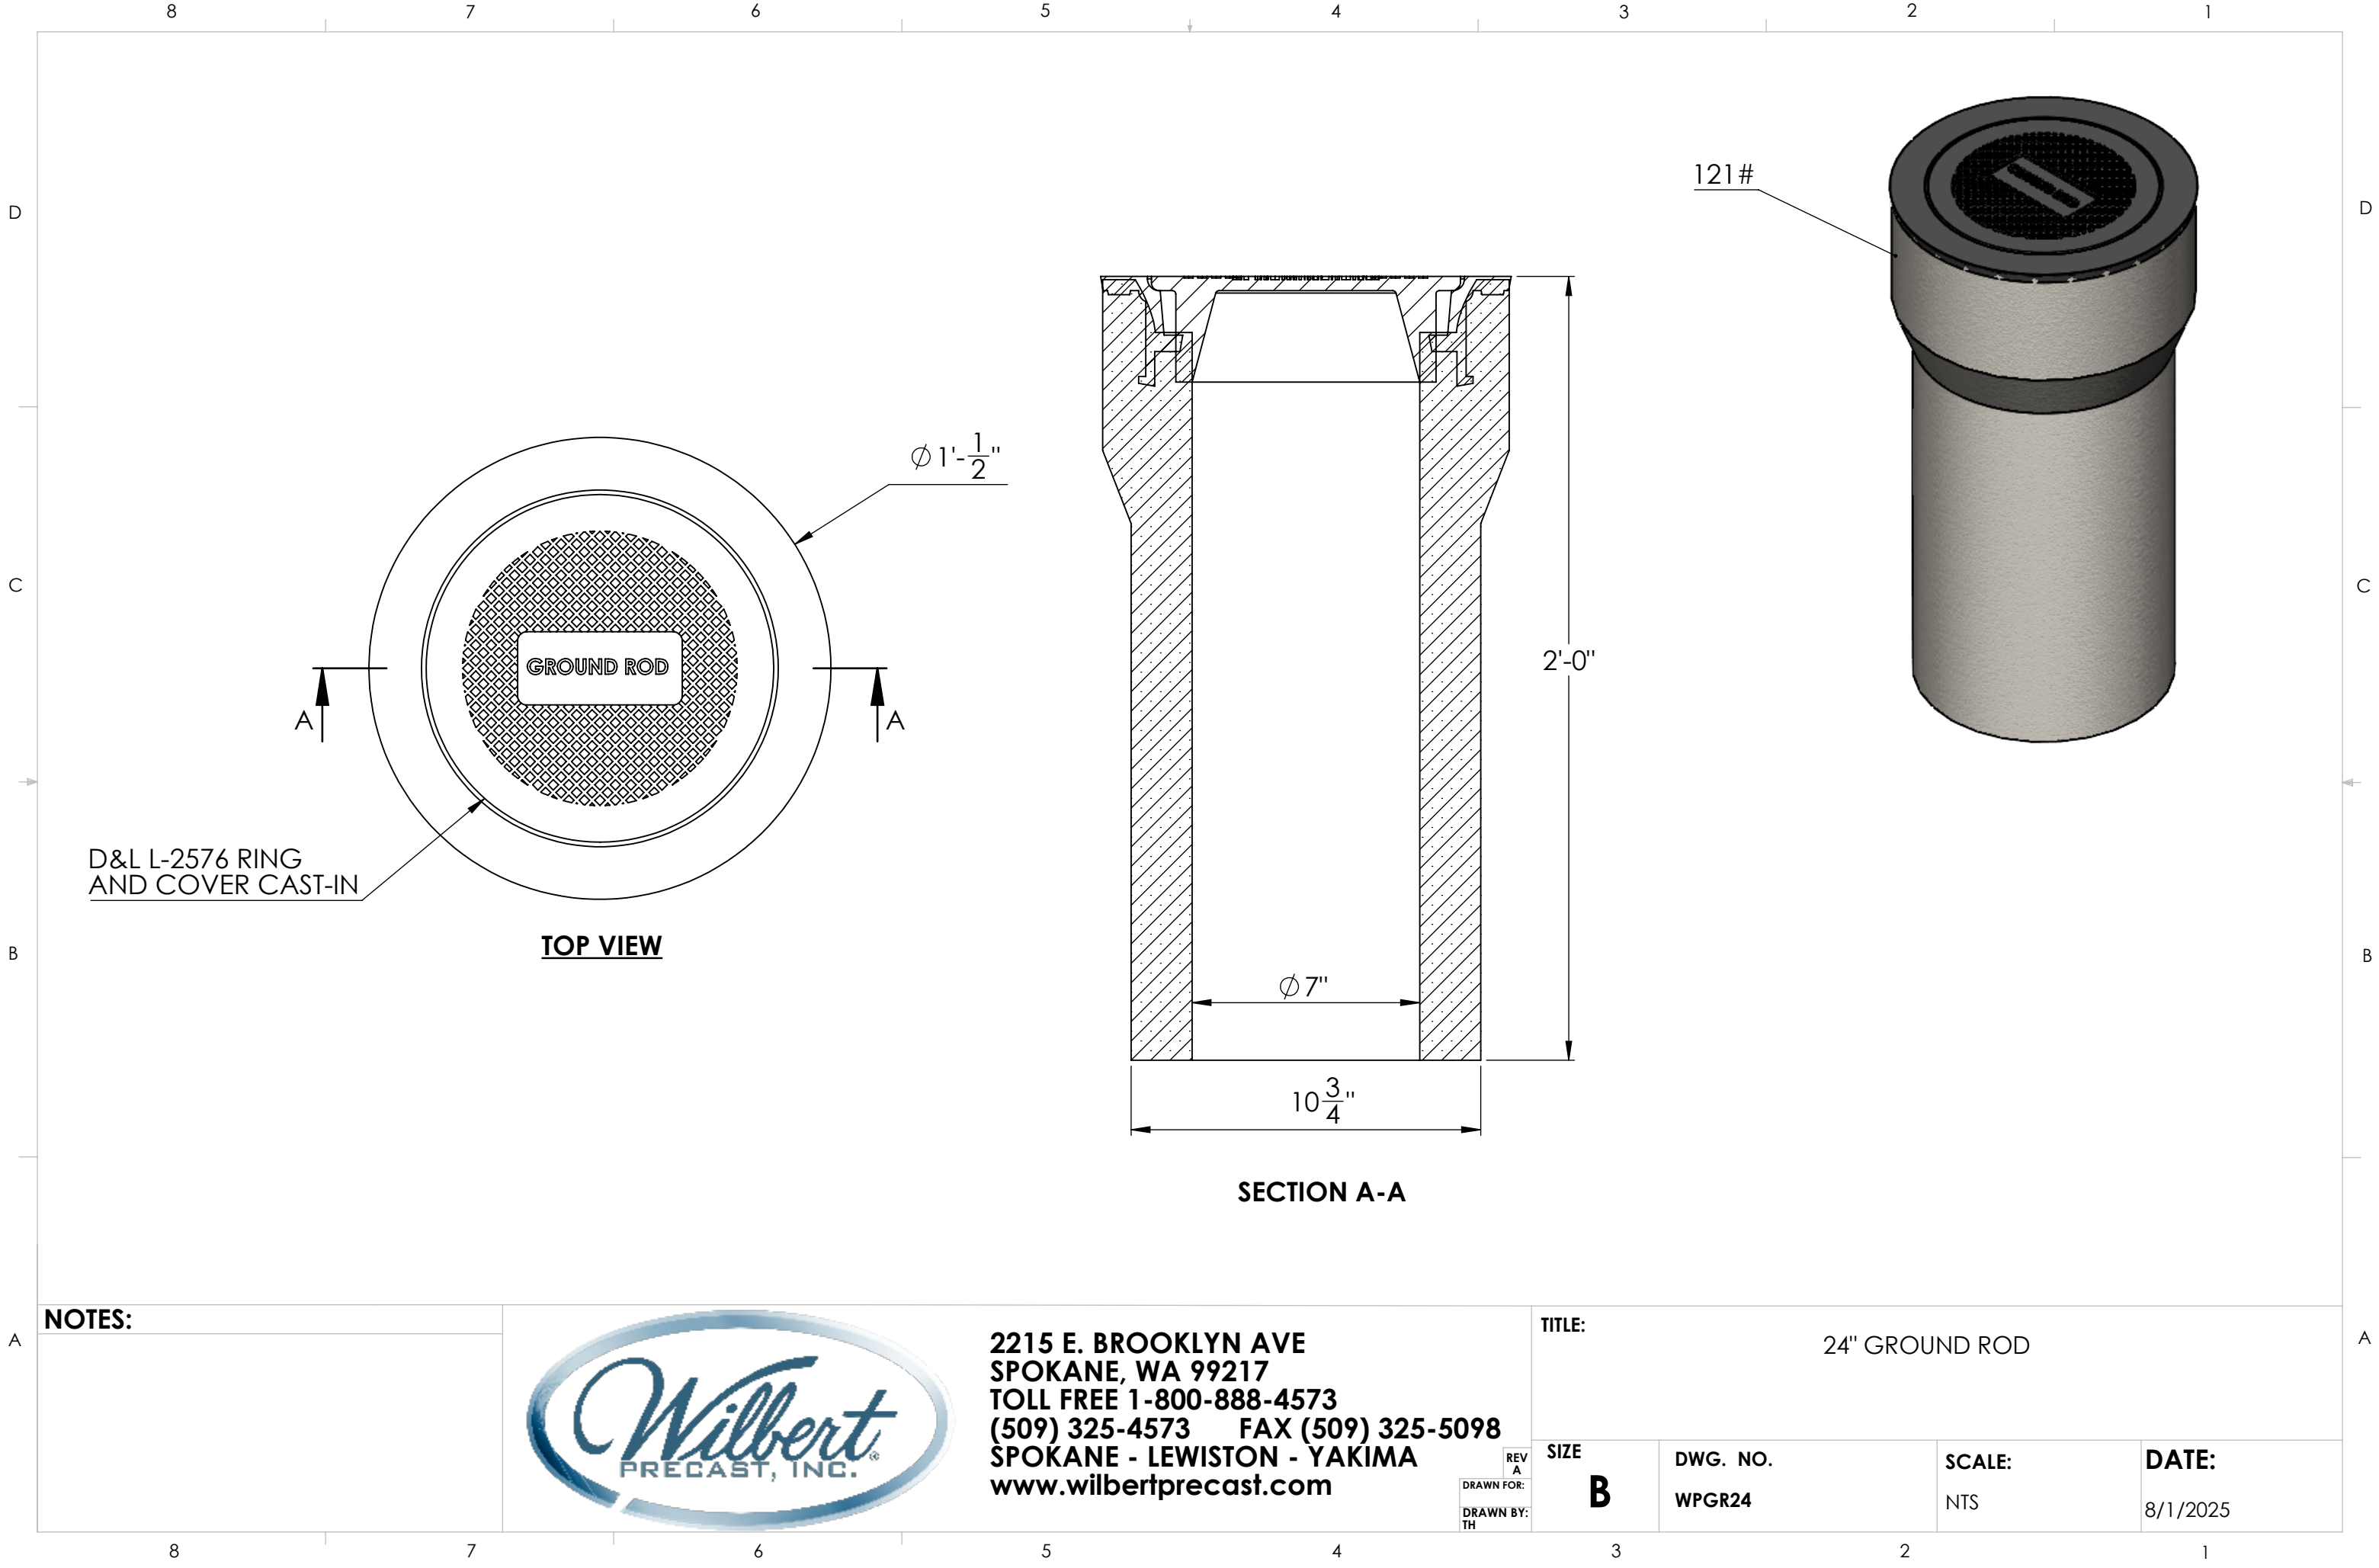

NOTES:



2215 E. BROOKLYN AVE
SPOKANE, WA 99217
TOLL FREE 1-800-888-4573
(509) 325-4573 FAX (509) 325-5098
SPOKANE - LEWISTON - YAKIMA
www.wilbertprecast.com

TITLE: 24" GROUND ROD

SIZE B	DWG. NO. WPGR24	SCALE: NTS	DATE: 8/1/2025
------------------	--------------------	---------------	-------------------