


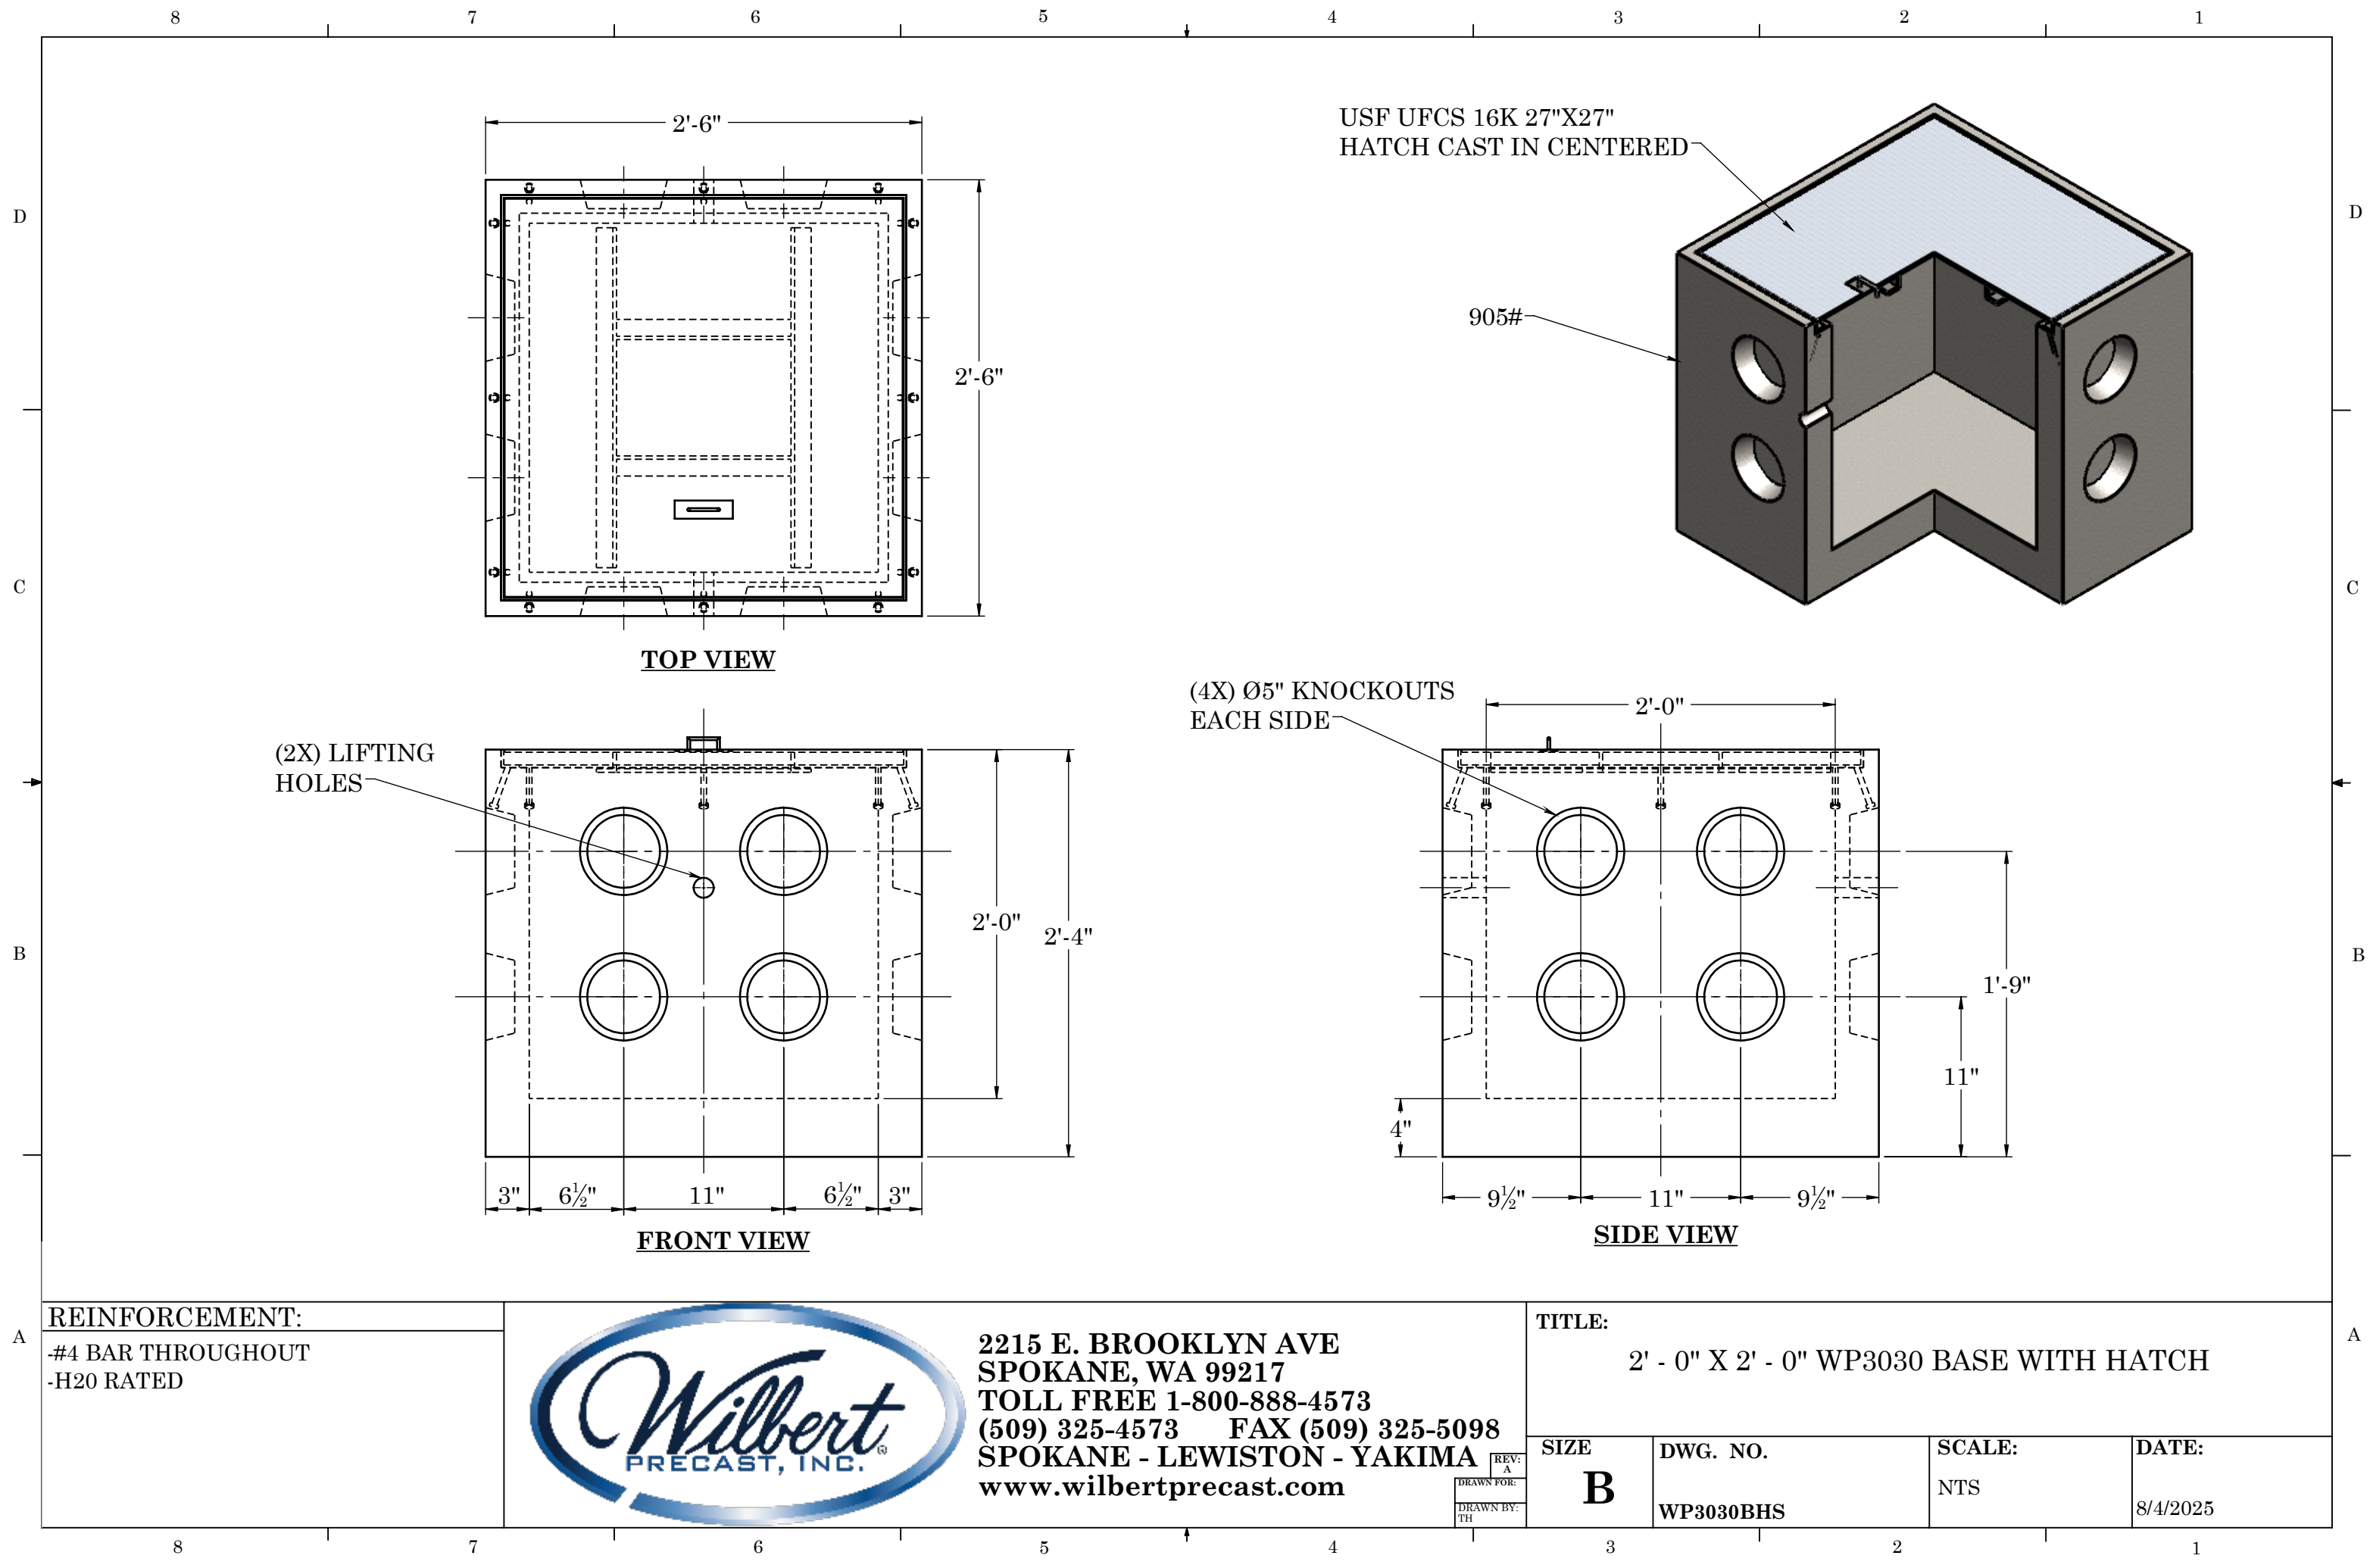

D

C

B

A

D

C

B

A

A

REINFORCEMENT:

#4 BAR THROUGHOUT

-H20 RATED



2215 E. BROOKLYN AVE

SPOKANE, WA 99217

TOLL FREE 1-800-888-4573

(509) 325-4573      FAX (509) 325-5098

SPOKANE - LEWISTON - YAKIMA

www.wilbertprecast.com

REV: A

DRAWN FOR:

DRAWN BY: TH

TITLE:

2' - 0" X 2' - 0" WP3030 BASE WITH HATCH

SIZE

B

DWG. NO.

WP3030BHS

SCALE:

NTS

DATE:

8/4/2025

A