


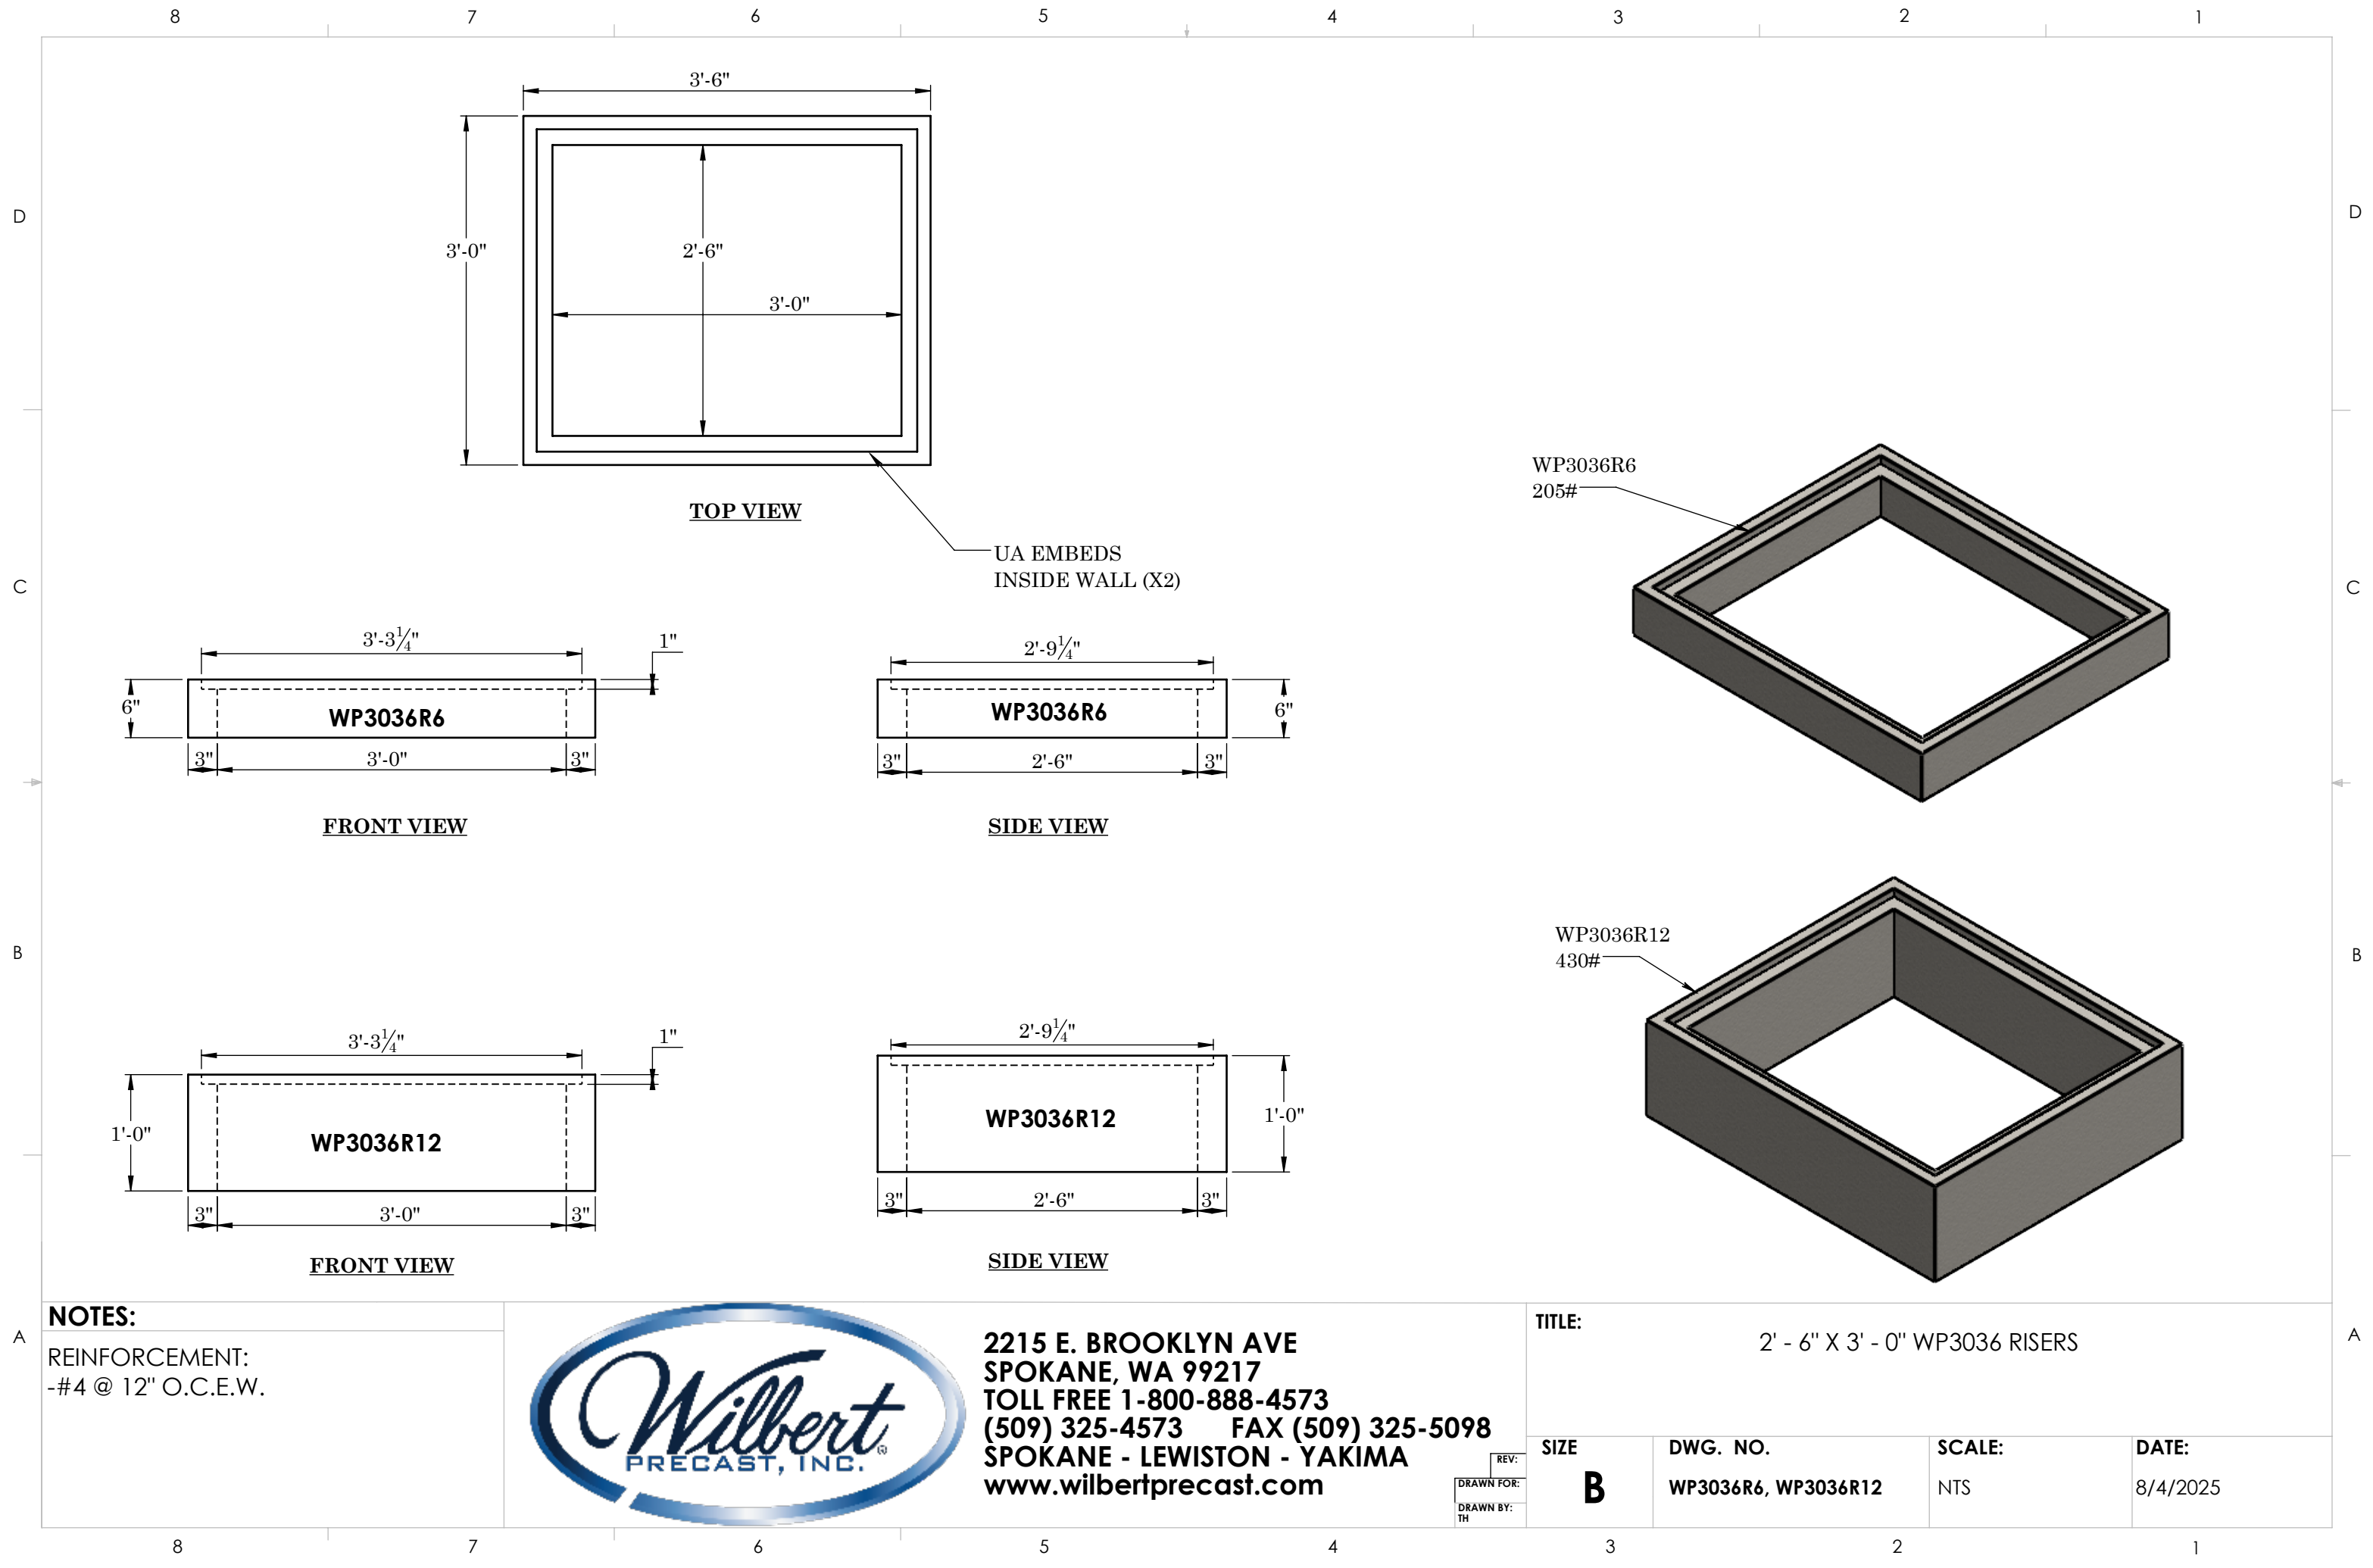

NOTES:
REINFORCEMENT:
-#4 @ 12" O.C.E.W.



2215 E. BROOKLYN AVE
SPOKANE, WA 99217
TOLL FREE 1-800-888-4573
(509) 325-4573 FAX (509) 325-5098
SPOKANE - LEWISTON - YAKIMA
www.wilbertprecast.com

TITLE: 2' - 6" X 3' - 0" WP3036 RISERS

SIZE	DWG. NO.	SCALE:	DATE:
B	WP3036R6, WP3036R12	NTS	8/4/2025