

D

C

B


A

D


C

B



A

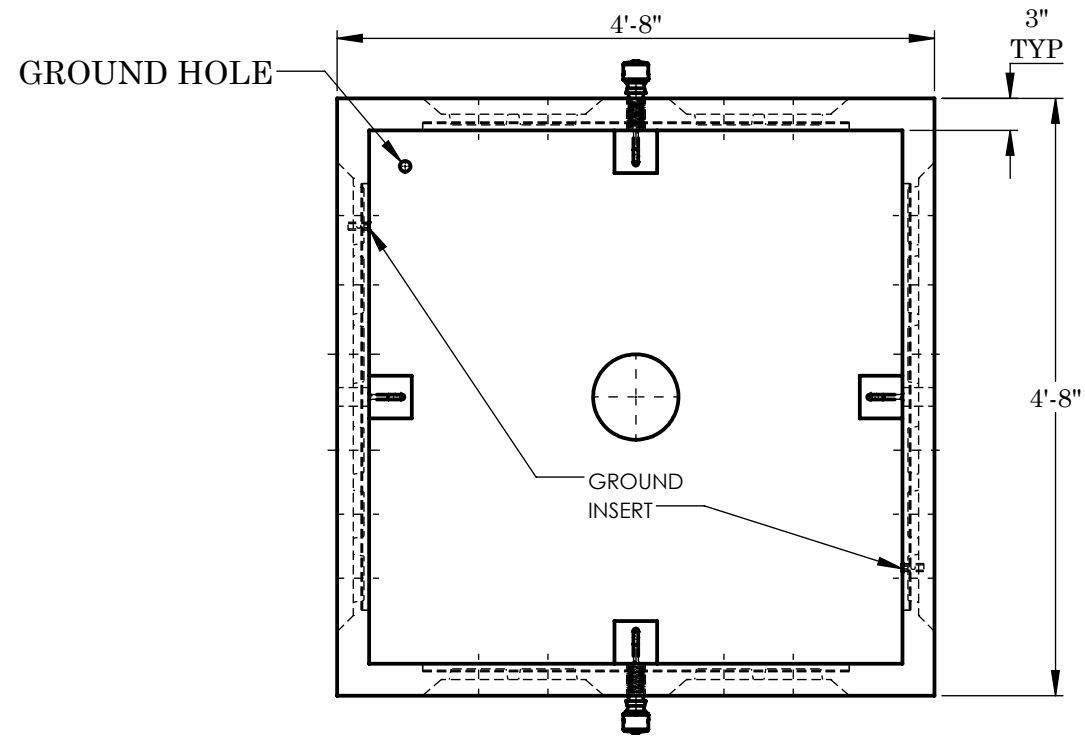

TOP VIEW

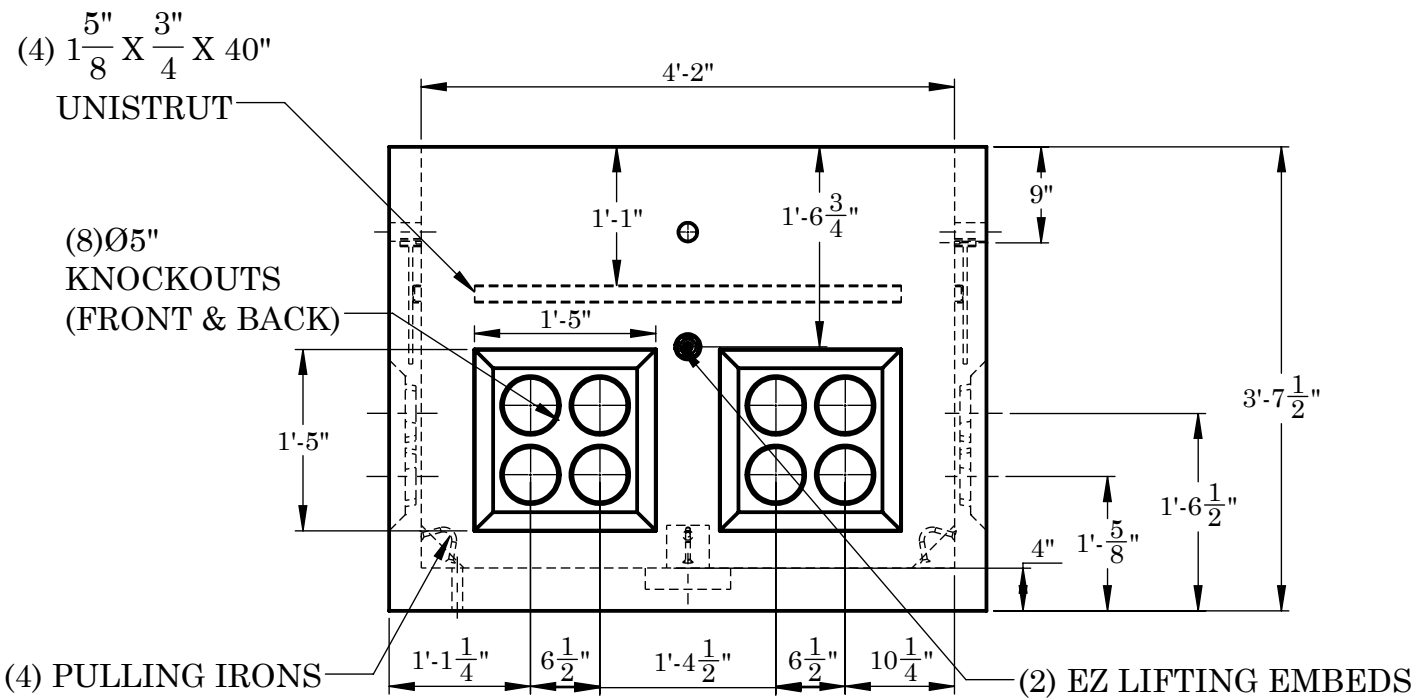

FRONT VIEW

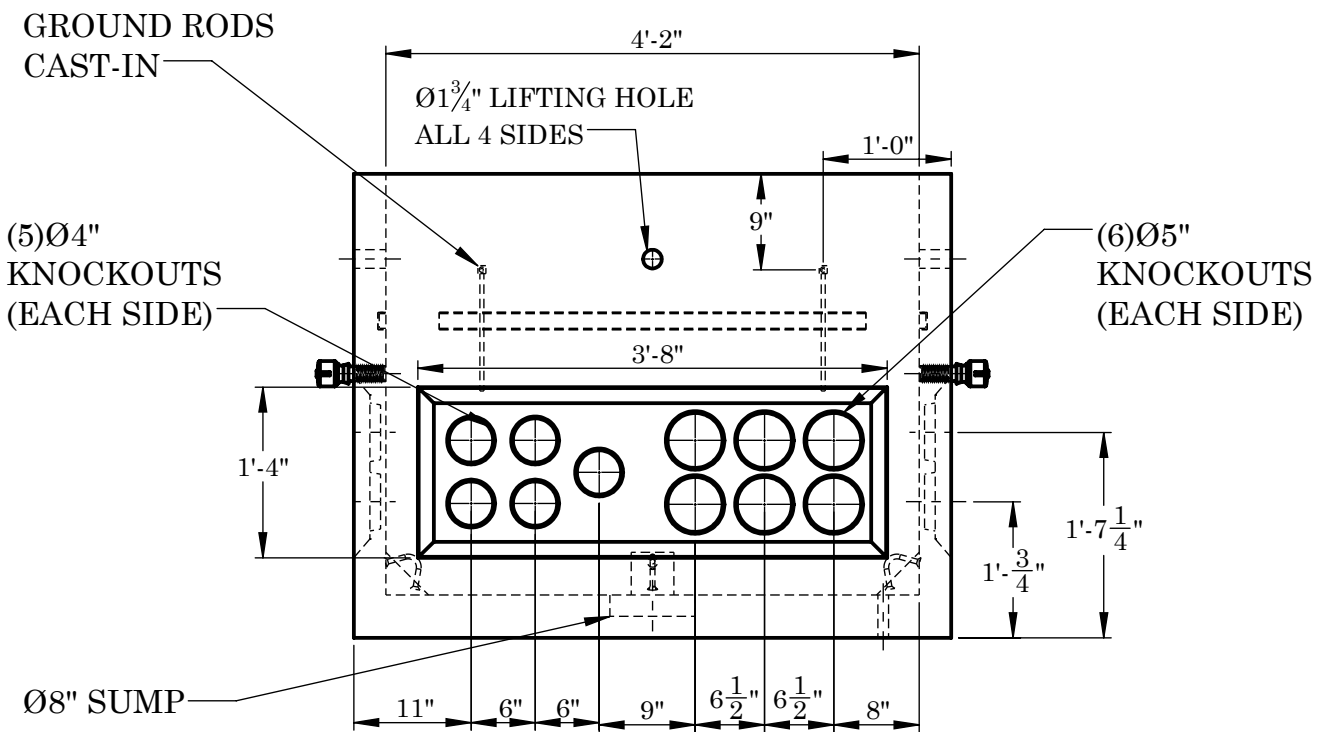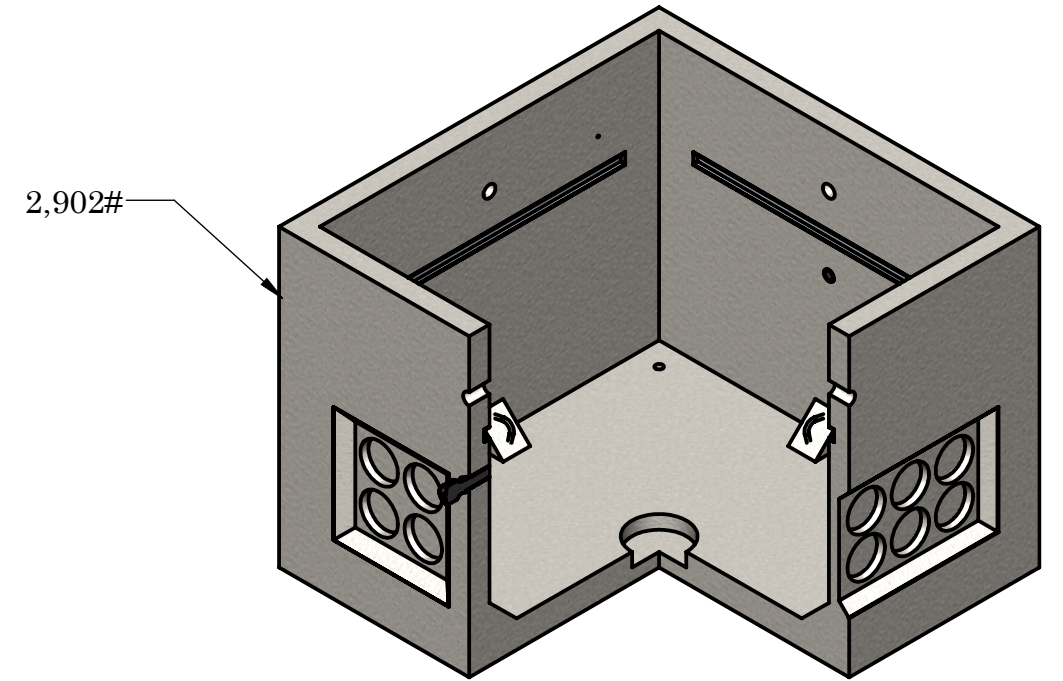

SIDE VIEW

NOTES:

REINFORCEMENT:  
-4X4W2.9XW2.9 WIRE MESH IN BASE  
-#4 BARS @ 12" O.C.E.W IN WALLS  
(PLACE BARS IN MIDDLE OF SLAB)  
-GROUND RODS AND UNISTRUT ARE  
OPTIONAL



2215 E. BROOKLYN AVE  
SPOKANE, WA 99217  
TOLL FREE 1-800-888-4573  
(509) 325-4573 FAX (509) 325-5098  
SPOKANE - LEWISTON - YAKIMA  
www.wilbertprecast.com

TITLE:

E11 VAULT BASE

SIZE

B

DWG. NO.

WPE11B

SCALE:

NTS

DATE:

8/7/2025

DRAWN BY:  
TH