


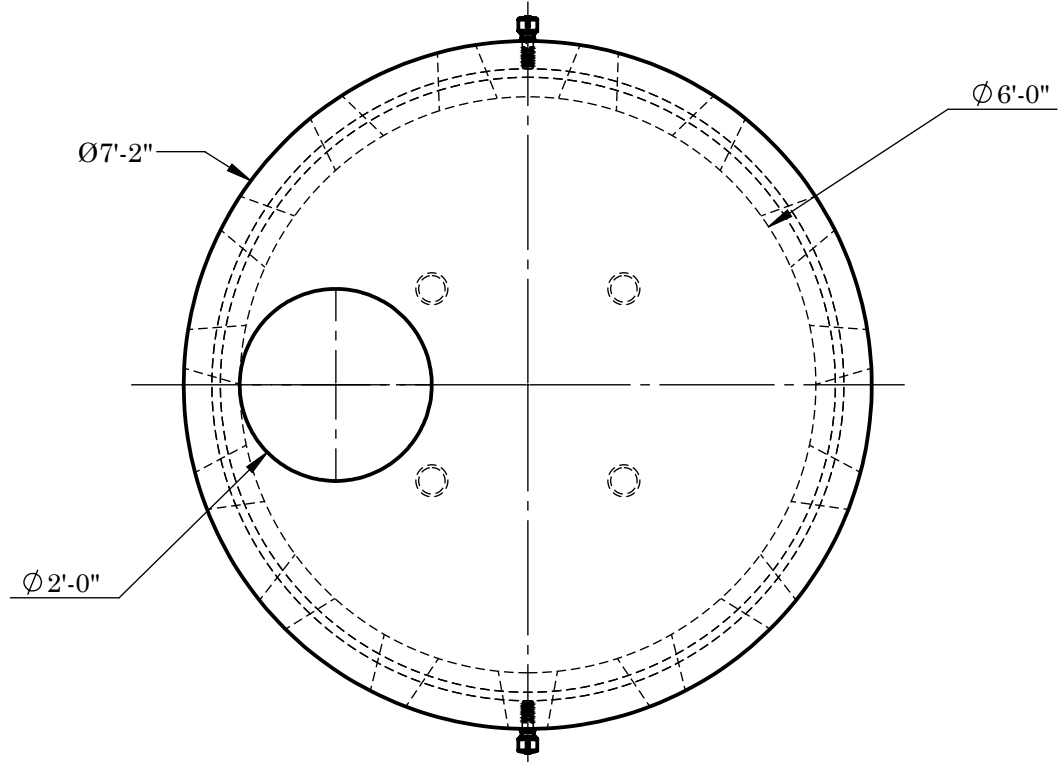


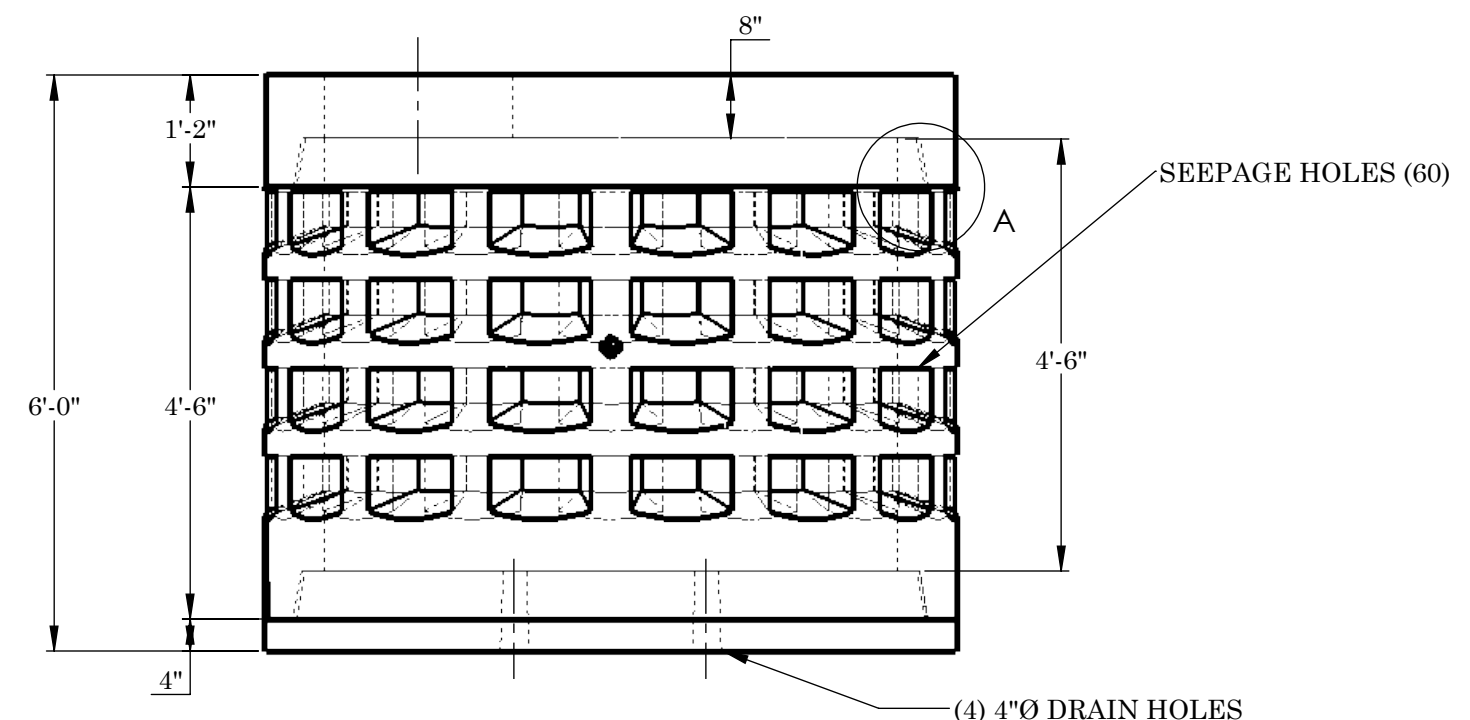

TOP VIEW

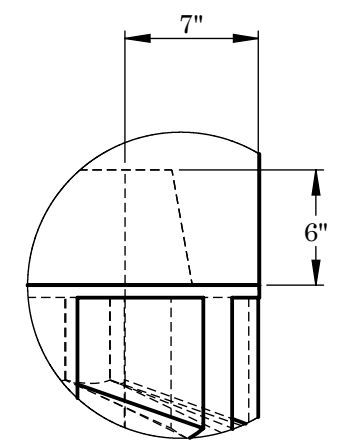

FRONT VIEW

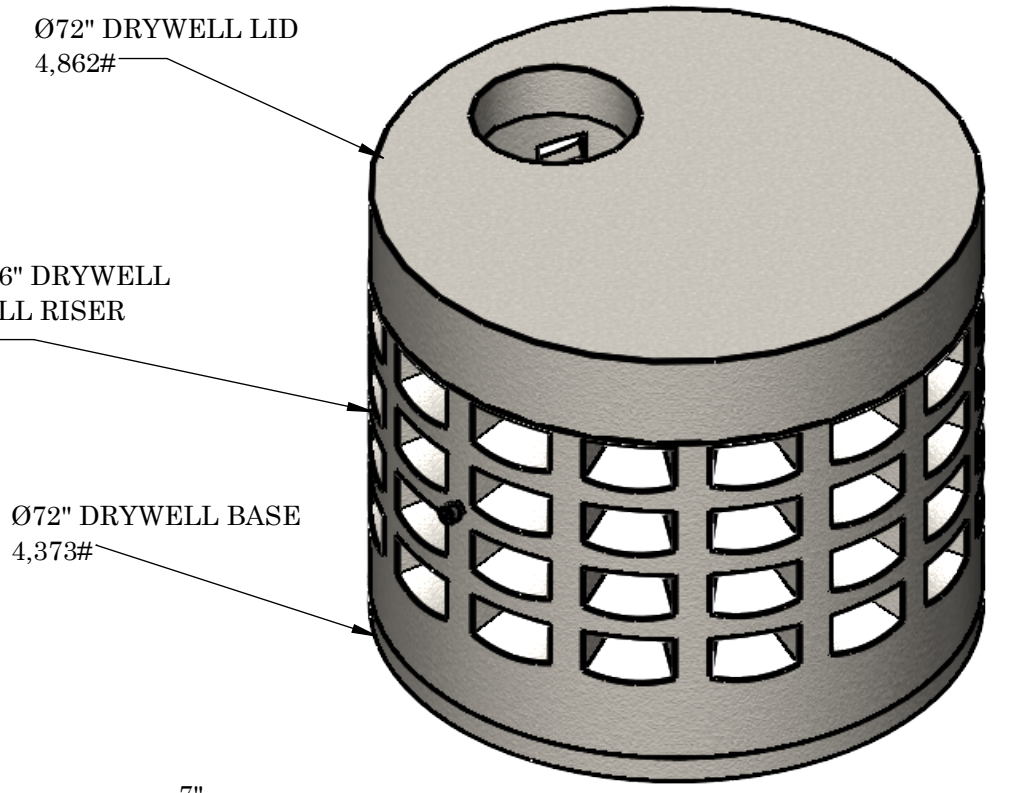

SHIPLAP DETAIL A

REINFORCEMENT:
-SEE INDIVIDUAL DRAWINGS



2215 E. BROOKLYN AVE - SPOKANE, WA 99217
TOLL FREE 1-800-888-4573
(509) 325-4573 FAX (509) 325-5098
SPOKANE - LEWISTON - YAKIMA
www.wilbertprecast.com

TITLE: Ø72" SINGLE DEPTH DRYWELL			
SIZE B	DWG. NO. 4'-6" DW Barrel , Ø72" DW Base, & Ø72" DW Lid	SCALE: NTS	DATE: 7/30/2025