


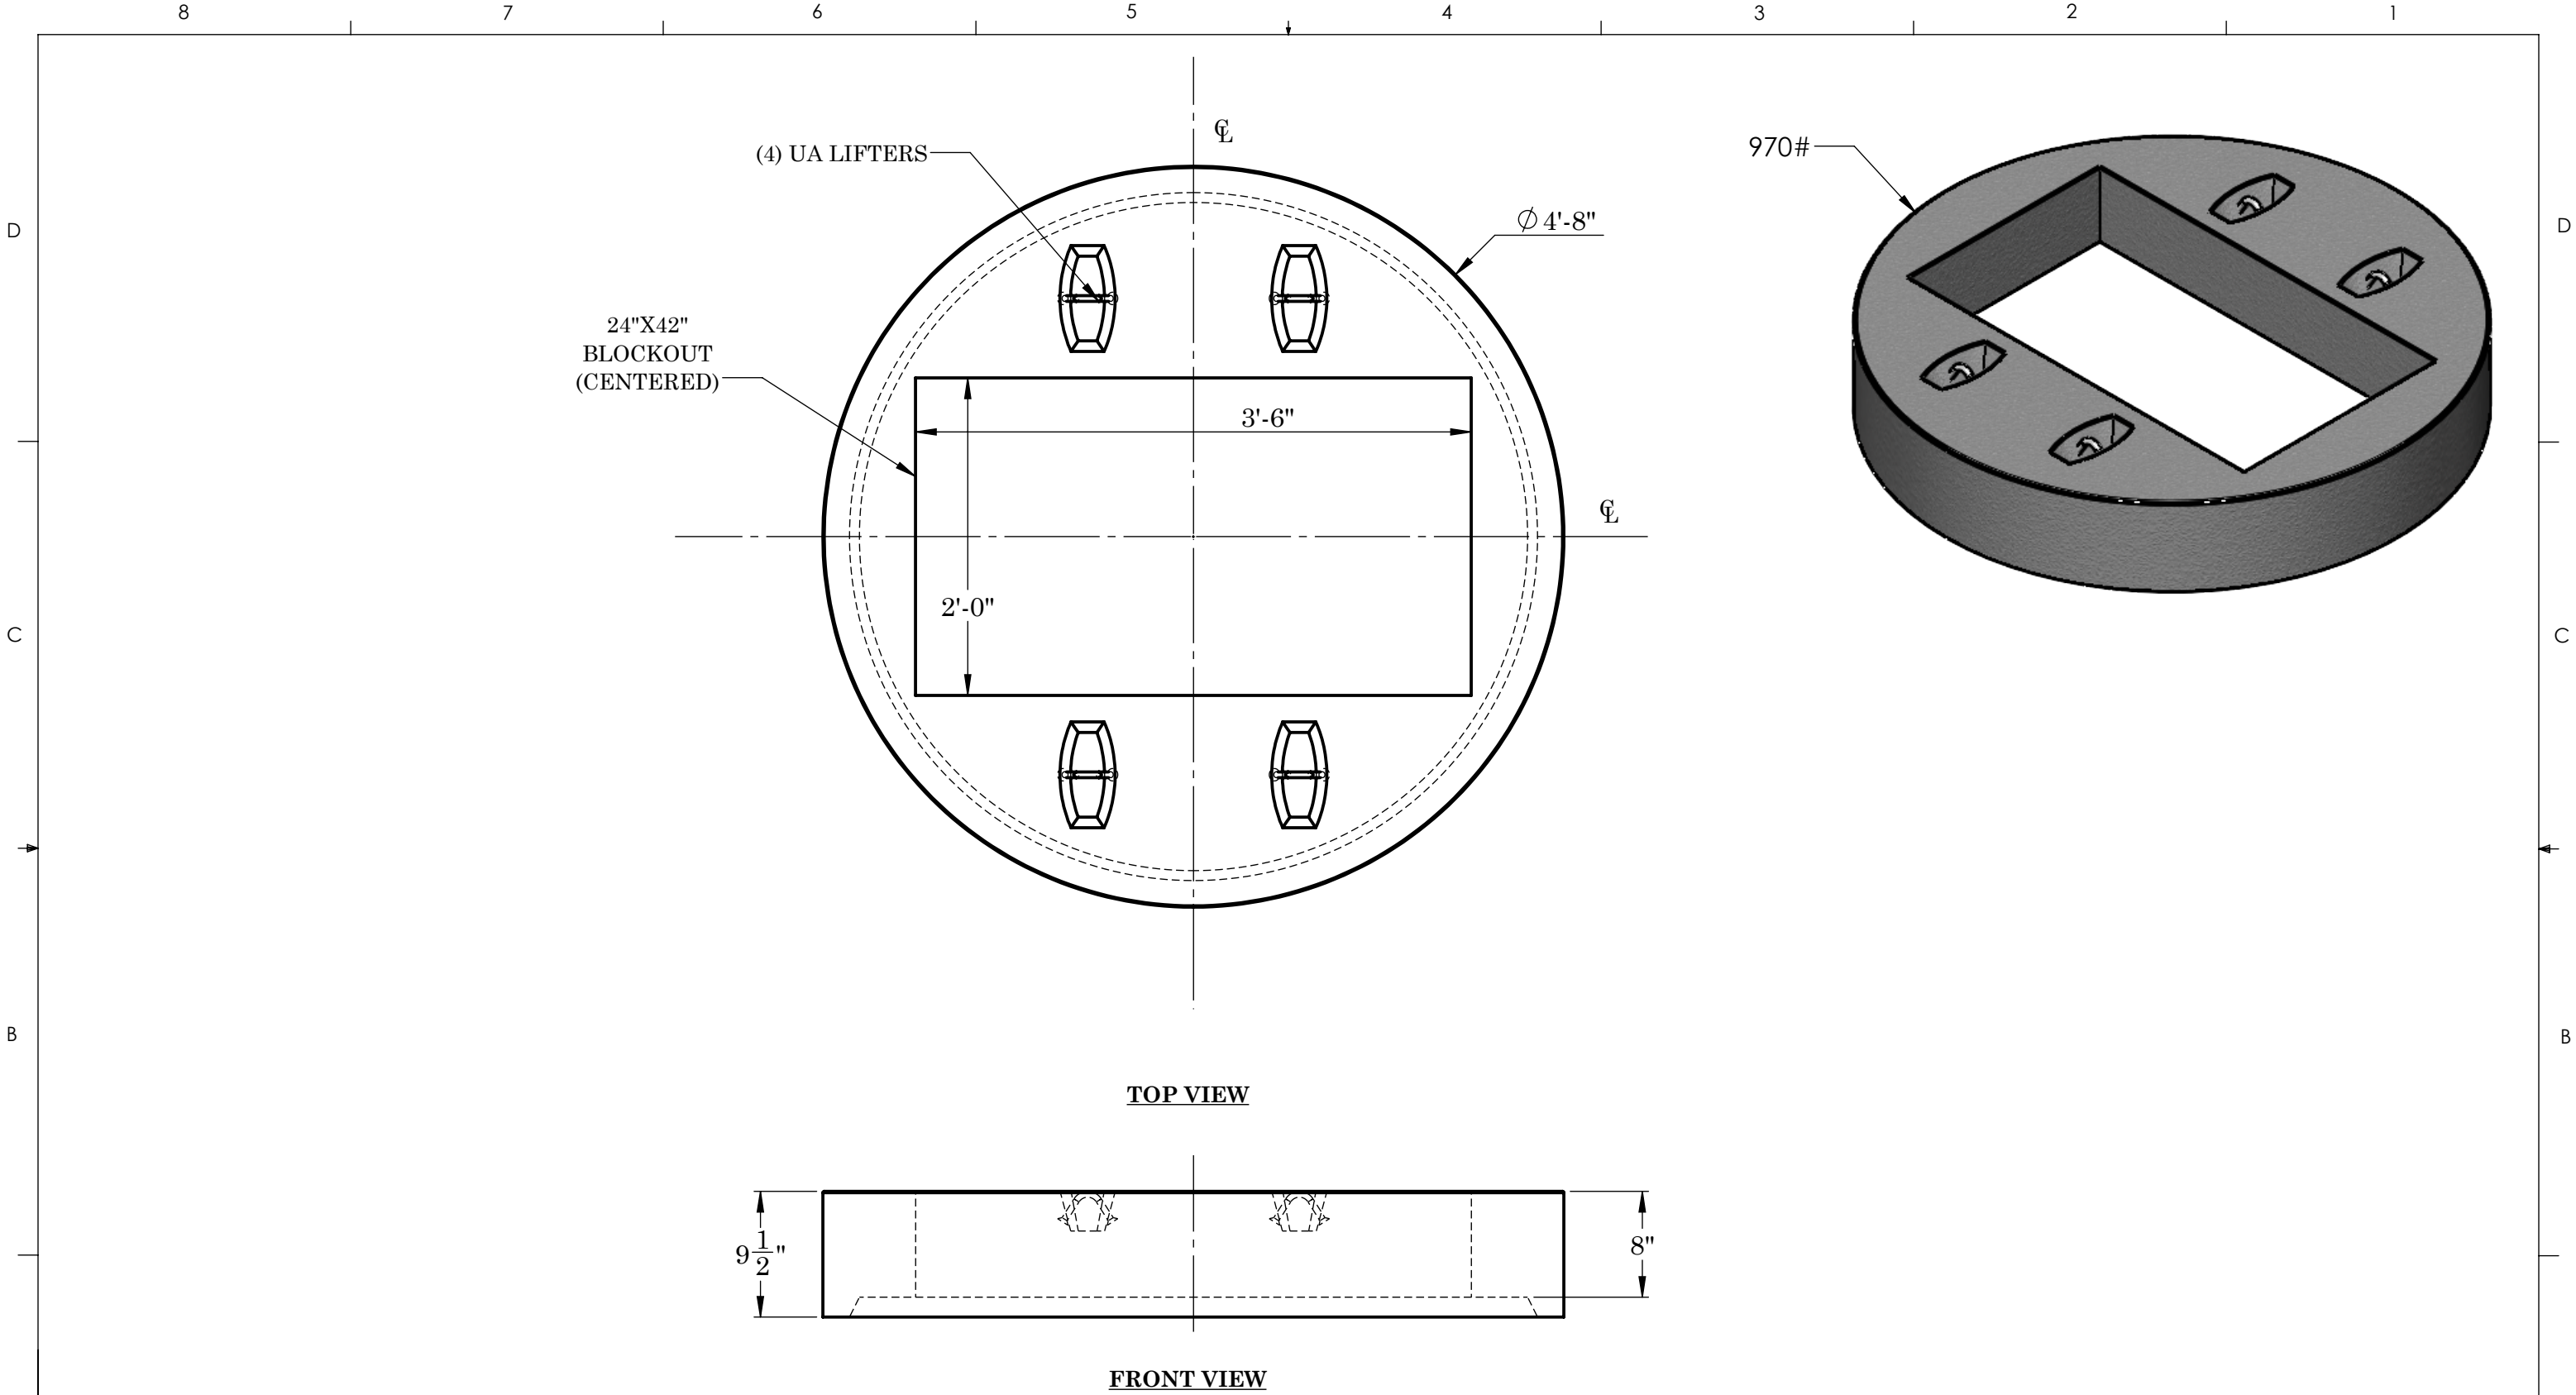

NOTES:
-(4) #4 X 6" VERTICALS EQ SPACED.
-(3) #3 X Ø4'-4" HOOPS EQ SPACED.
~#4 BAR @ 6" O.C. W/EXTRA #4 BAR
AROUND OPENING
~ALL UNITS MEET OR EXCEED THE
REQUIREMENTS OF ASTM C-478 /
AASHTO M-199 & ASTM C-443



2215 E. BROOKLYN AVE
SPOKANE, WA 99217
TOLL FREE 1-800-888-4573
(509) 325-4573 FAX (509) 325-5098
SPOKANE - LEWISTON - YAKIMA
www.wilbertprecast.com

DRAWN BY:
TH

TITLE: Ø48" DRYWELL STREET LID FOR H-UNIT

SIZE B	DWG. NO. #1825	SCALE: NTS	DATE: 9/30/2025
------------------	--------------------------	---------------	--------------------