


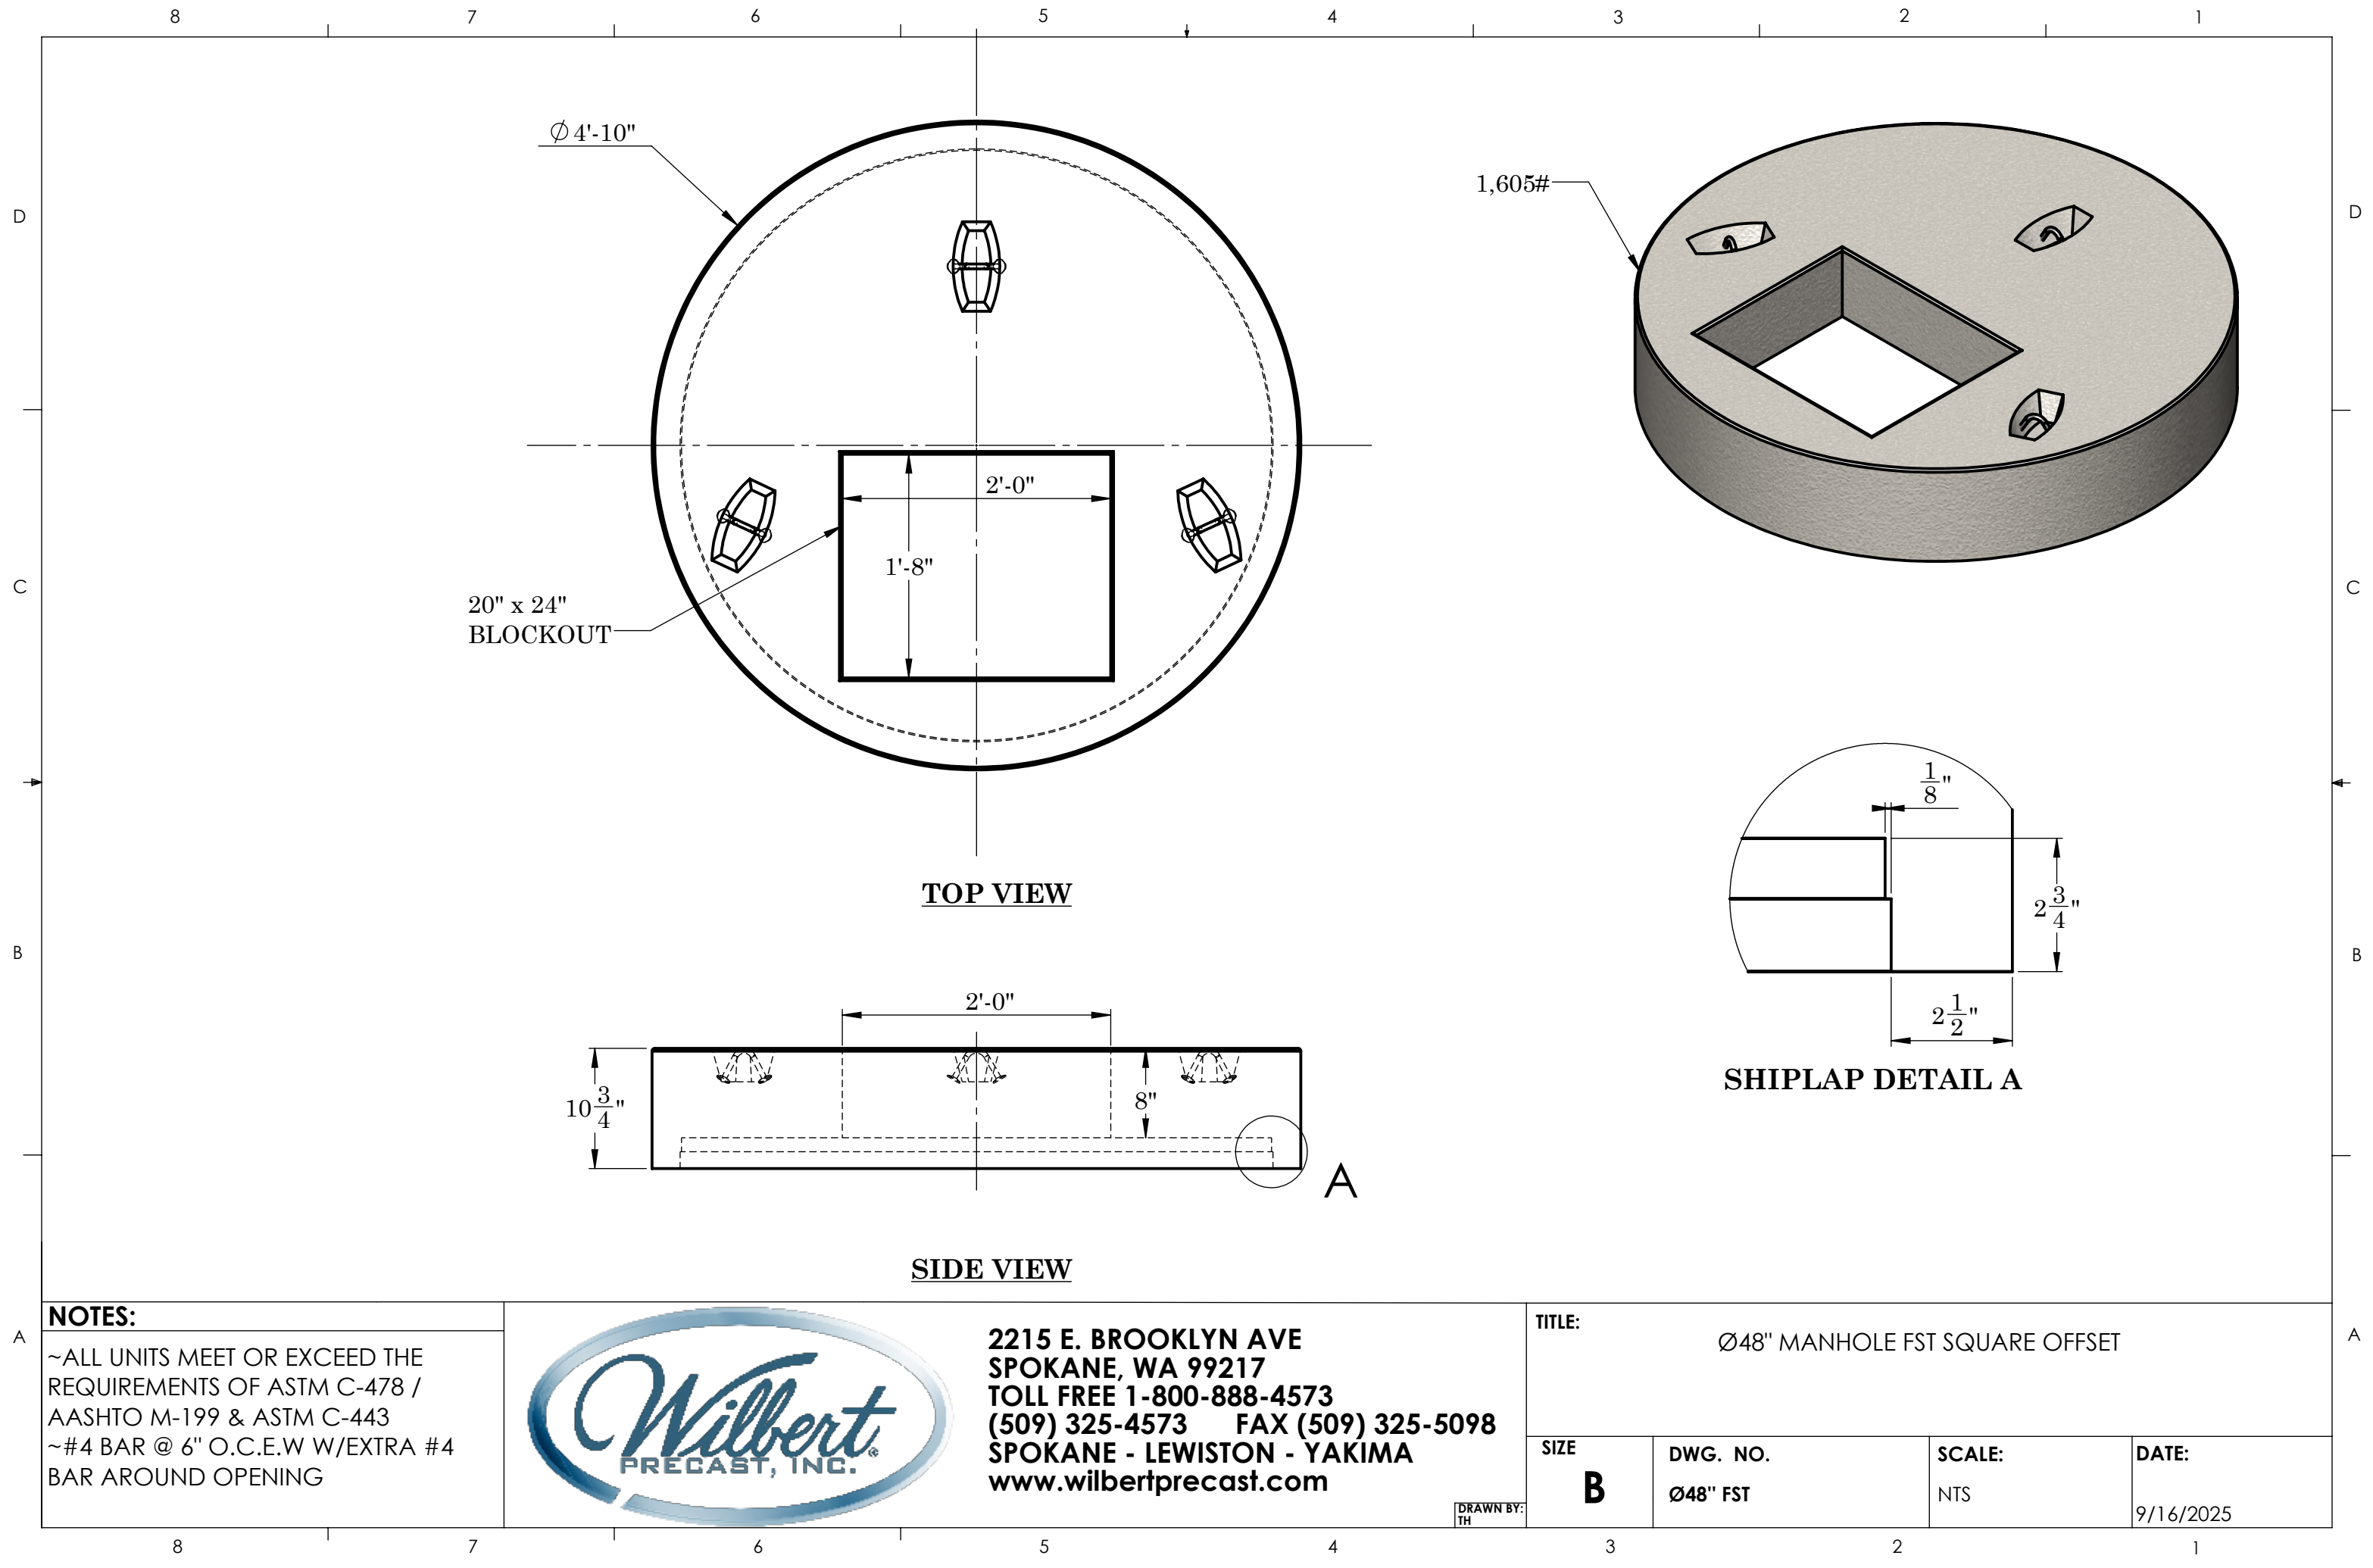

NOTES:
~ALL UNITS MEET OR EXCEED THE REQUIREMENTS OF ASTM C-478 / AASHTO M-199 & ASTM C-443
~#4 BAR @ 6" O.C.E.W W/EXTRA #4 BAR AROUND OPENING



2215 E. BROOKLYN AVE
SPOKANE, WA 99217
TOLL FREE 1-800-888-4573
(509) 325-4573 FAX (509) 325-5098
SPOKANE - LEWISTON - YAKIMA
www.wilbertprecast.com

DRAWN BY:
TH

TITLE: Ø48" MANHOLE FST SQUARE OFFSET			
SIZE B	DWG. NO. Ø48" FST	SCALE: NTS	DATE: 9/16/2025