


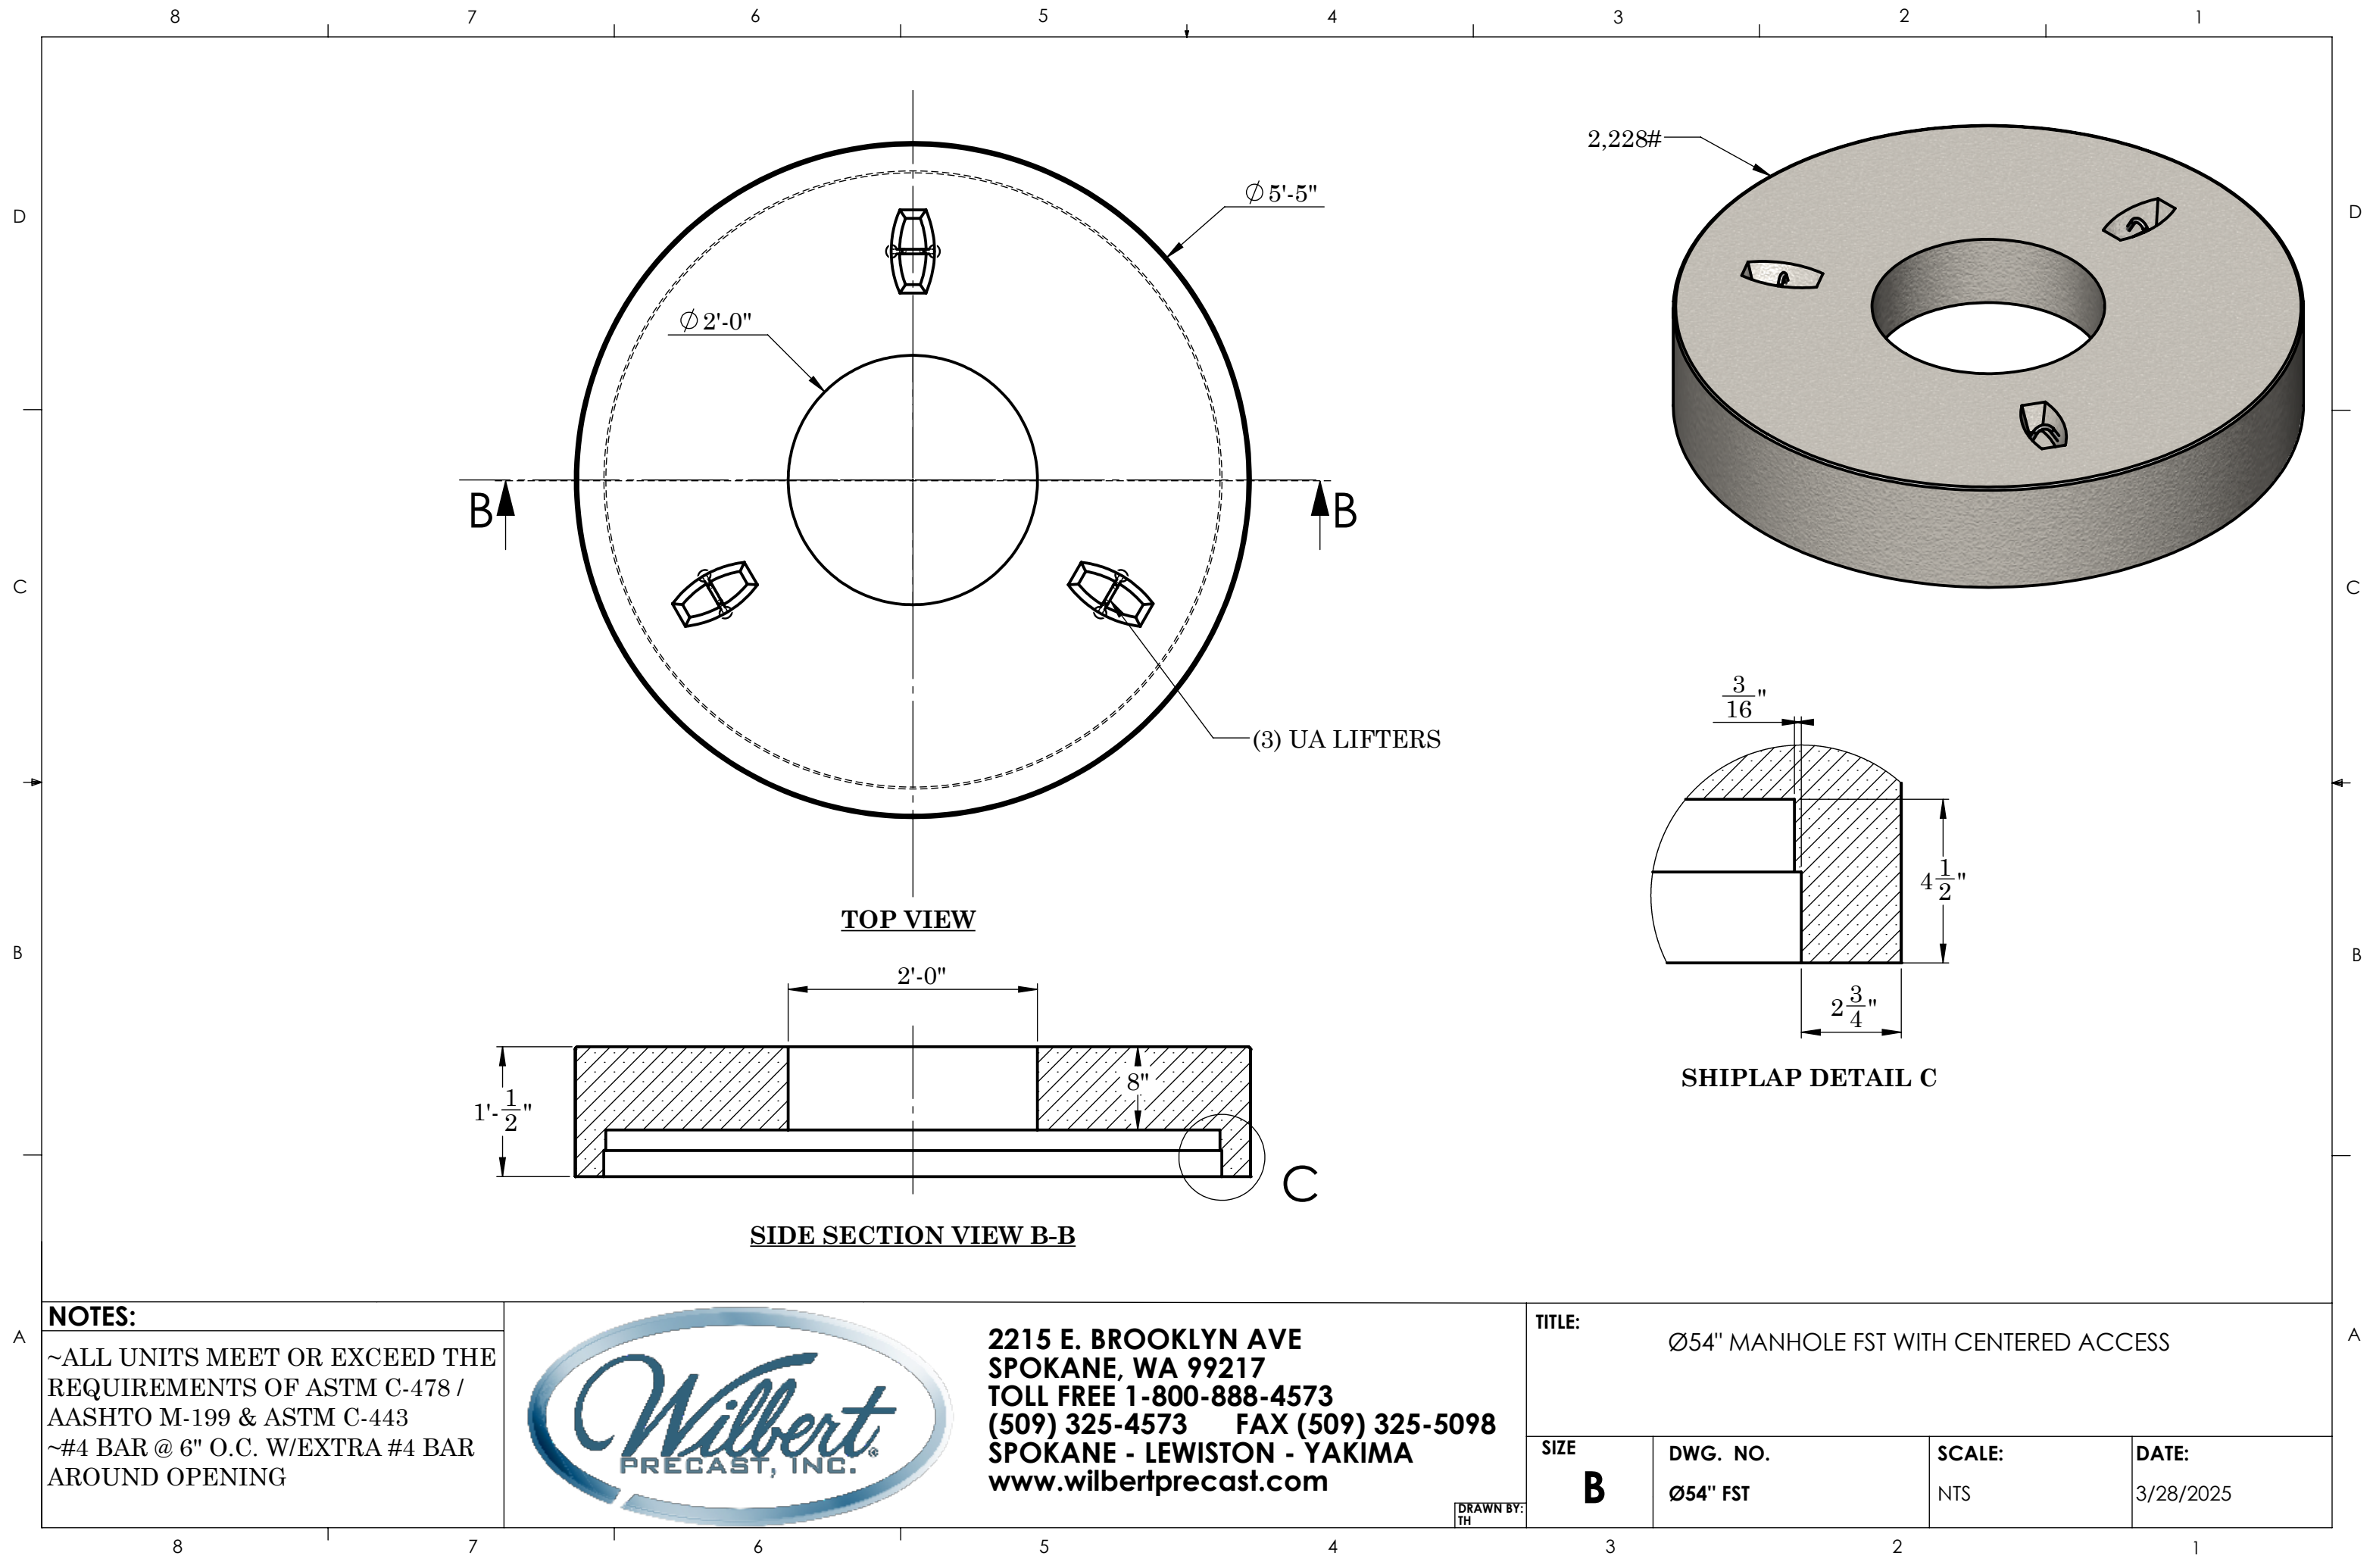

NOTES:
~ALL UNITS MEET OR EXCEED THE REQUIREMENTS OF ASTM C-478 / AASHTO M-199 & ASTM C-443
~#4 BAR @ 6" O.C. W/EXTRA #4 BAR AROUND OPENING



2215 E. BROOKLYN AVE
SPOKANE, WA 99217
TOLL FREE 1-800-888-4573
(509) 325-4573 FAX (509) 325-5098
SPOKANE - LEWISTON - YAKIMA
www.wilbertprecast.com

DRAWN BY:
TH

TITLE: Ø54" MANHOLE FST WITH CENTERED ACCESS			
SIZE B	DWG. NO. Ø54" FST	SCALE: NTS	DATE: 3/28/2025