




TOP VIEW

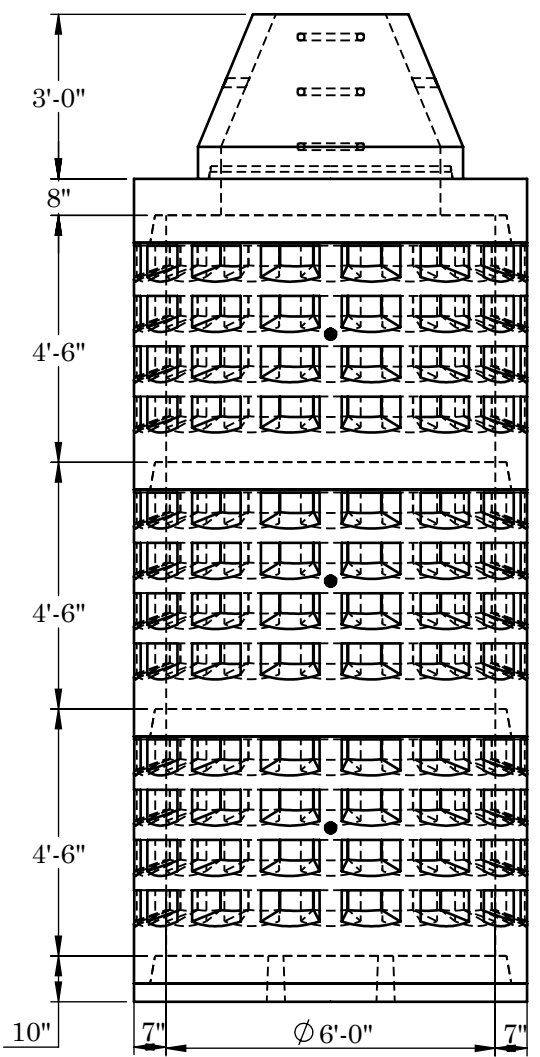

FRONT VIEW

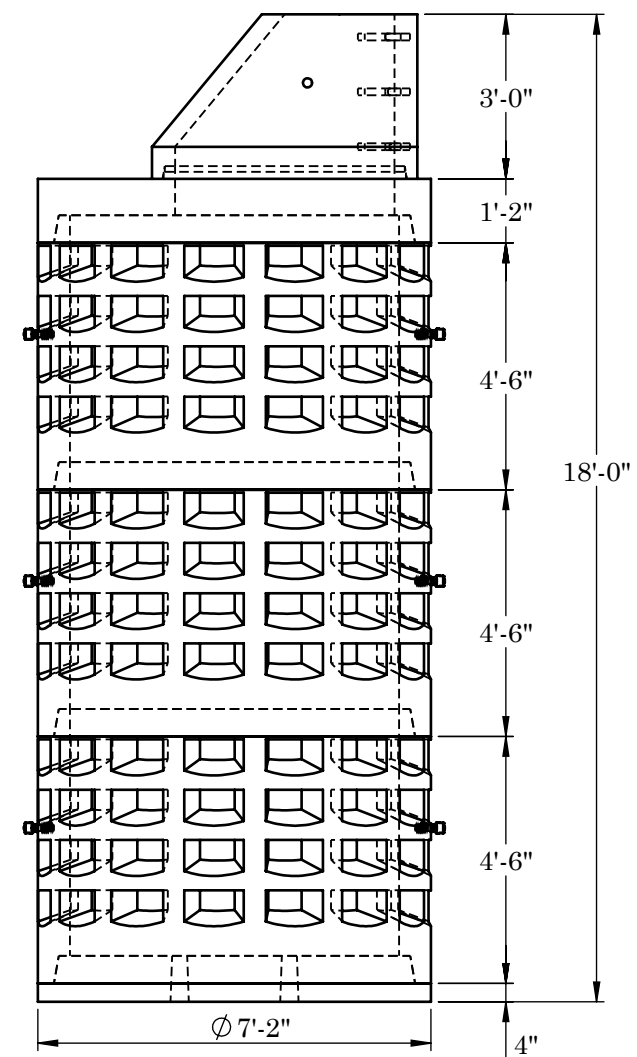

SIDE VIEW

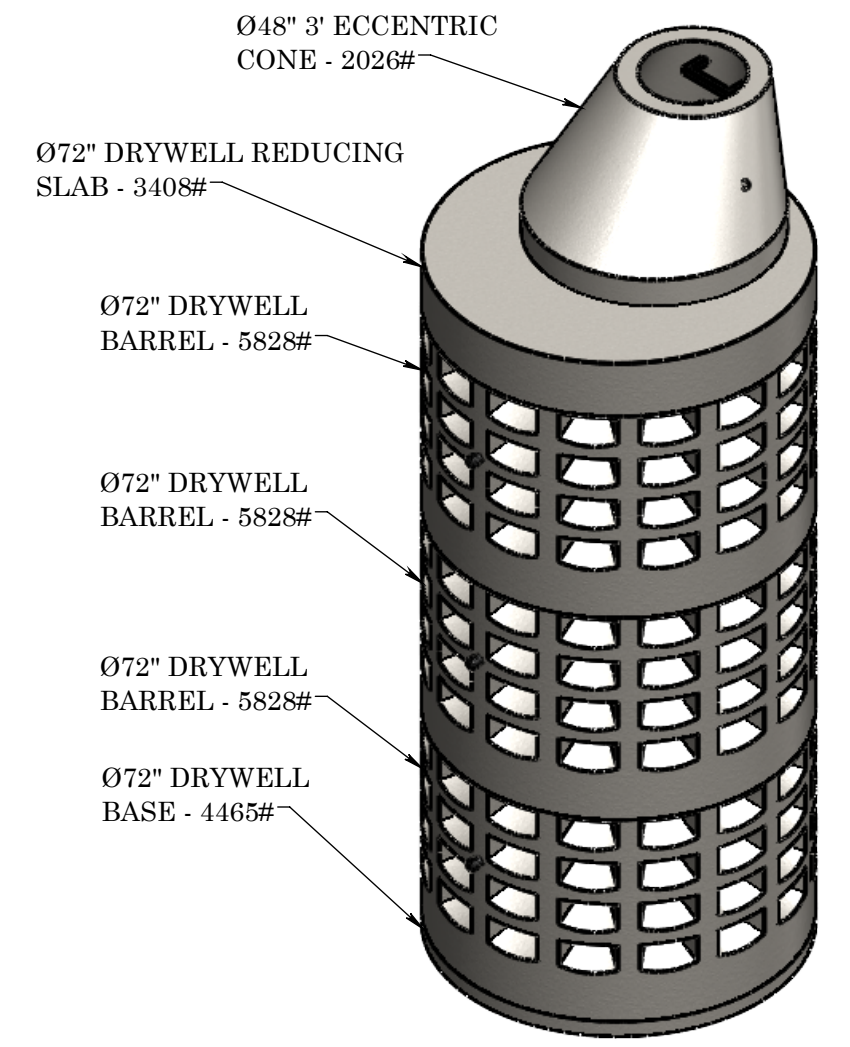

REINFORCEMENT:
SEE INDIVIDUAL PIECE DRAWINGS FOR REINFORCEMENT



2215 E. BROOKLYN AVE
SPOKANE, WA 99217
TOLL FREE 1-800-888-4573
(509) 325-4573 FAX (509) 325-5098
SPOKANE - LEWISTON - YAKIMA
www.wilbertprecast.com

TITLE: Ø72" TRIPLE DEPTH DRYWELL

SIZE B	DWG. NO. 1	SCALE: NTS	DATE: 7/23/2025
------------------	----------------------	----------------------	---------------------------

8 7 6 5 4 3 2 1

D

C

B

A

D

C

B

A

8 7 6 5 4 3 2 1