




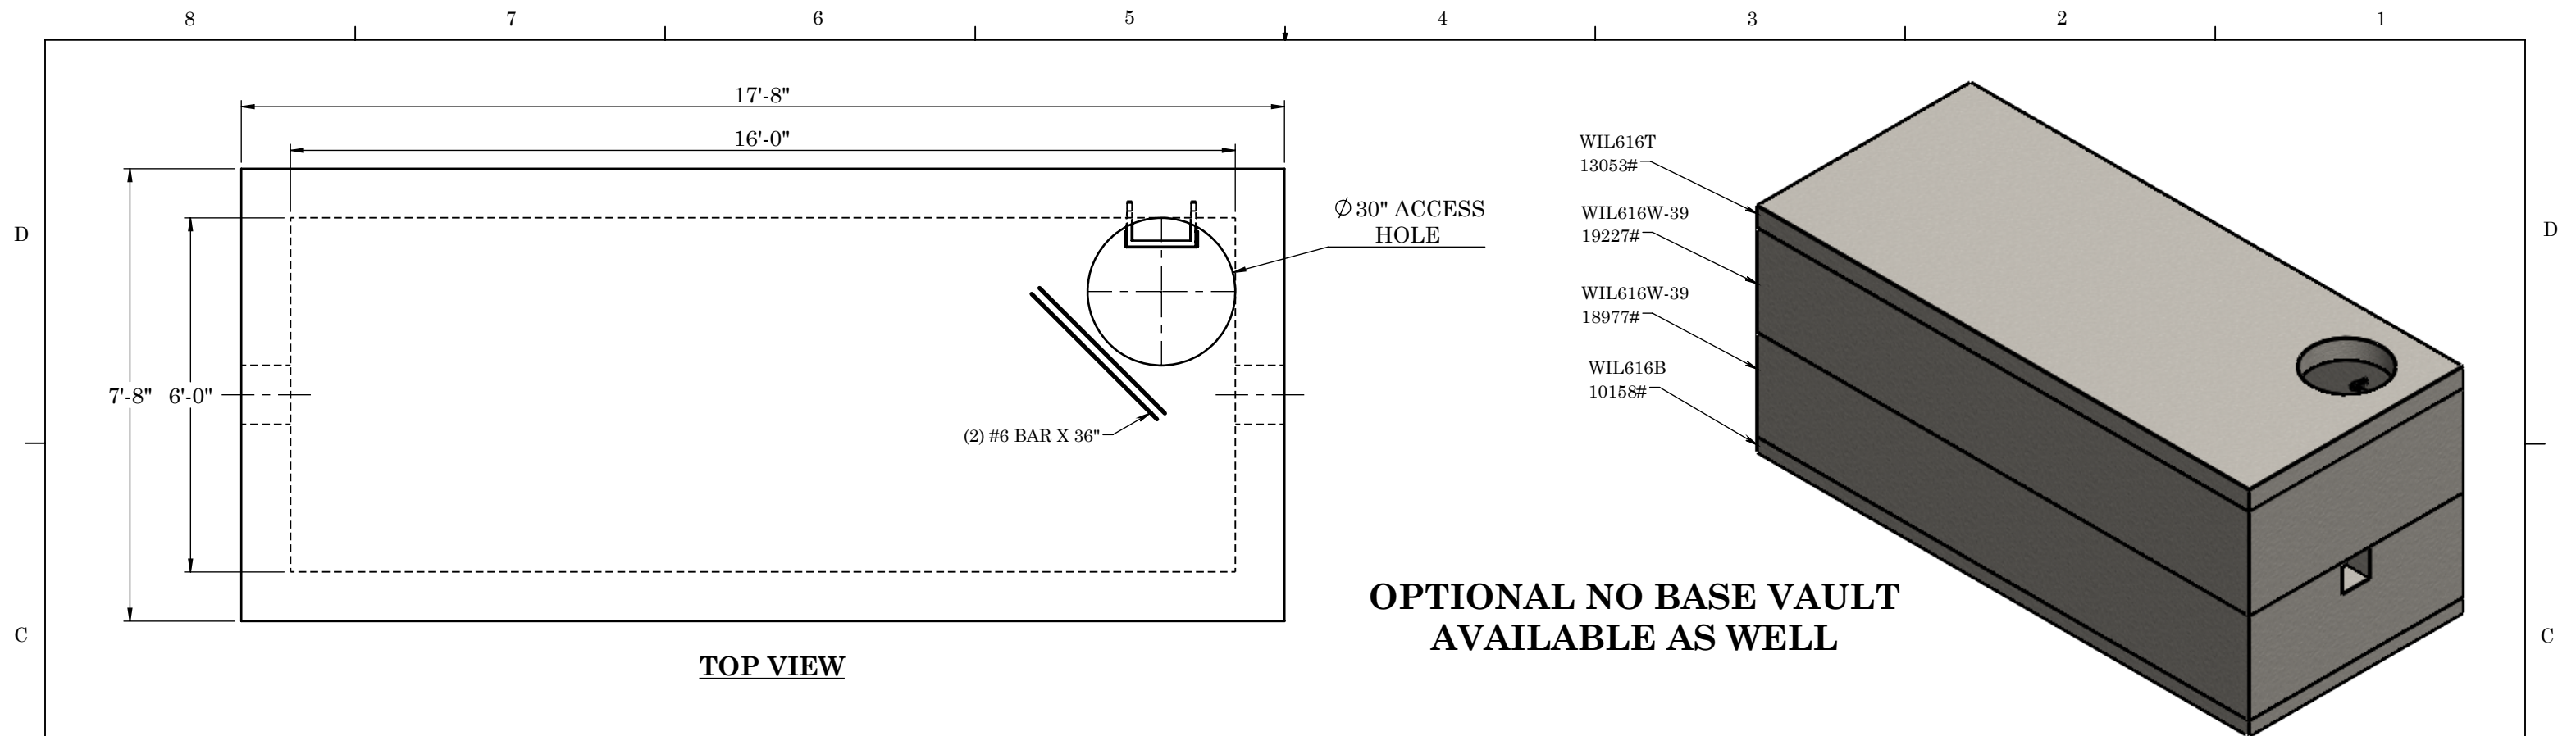

TOP VIEW

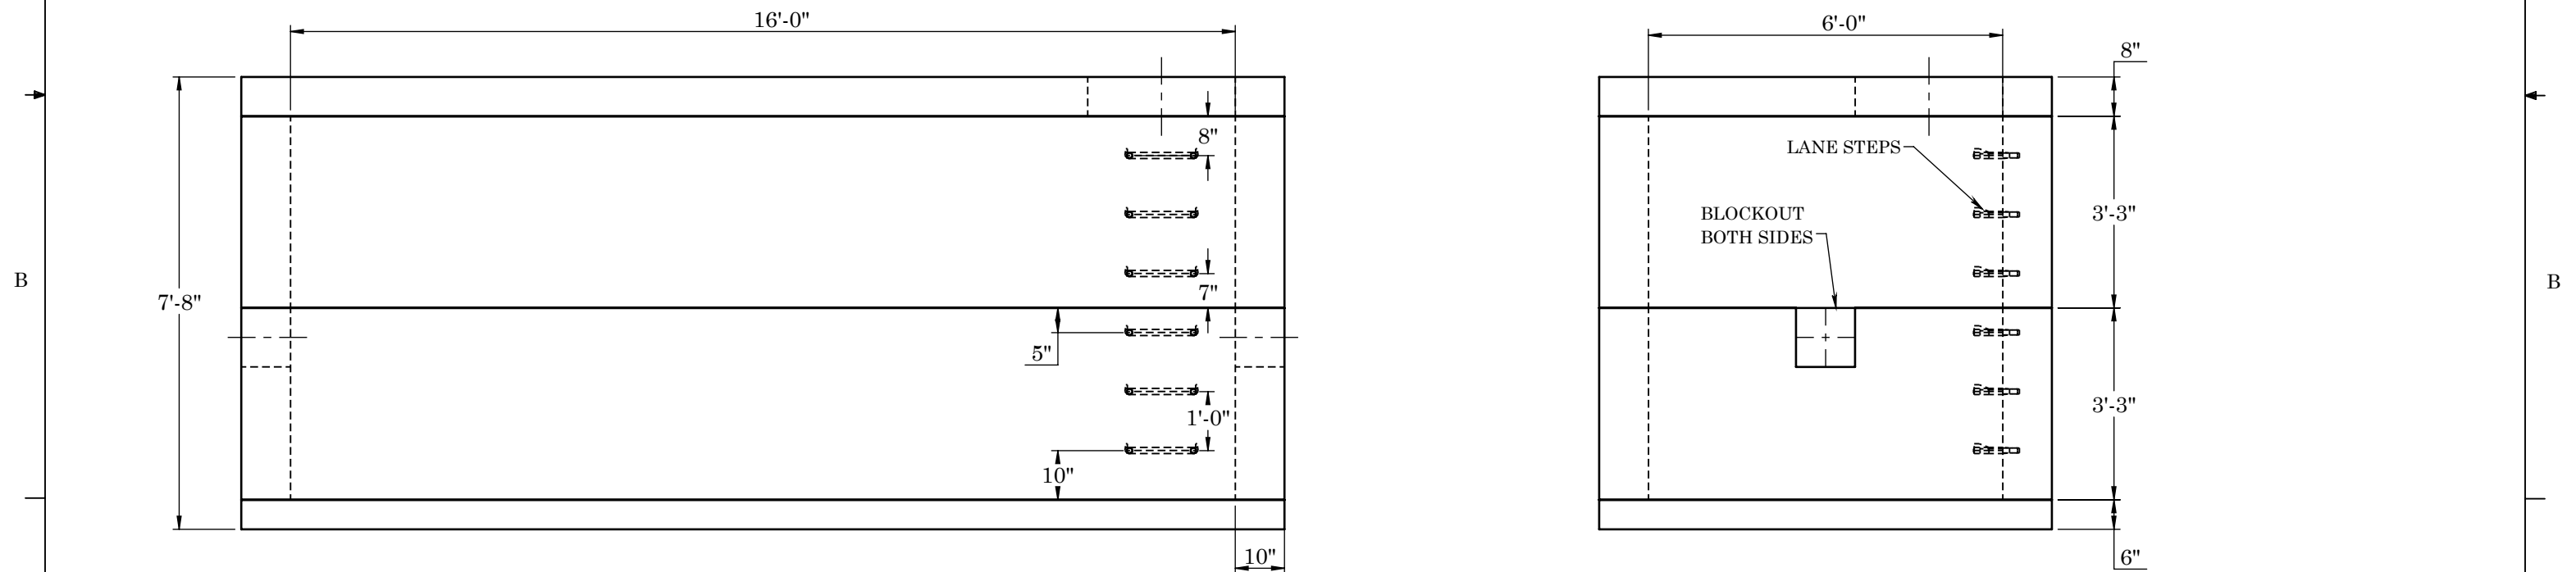

**FRONT VIEW**

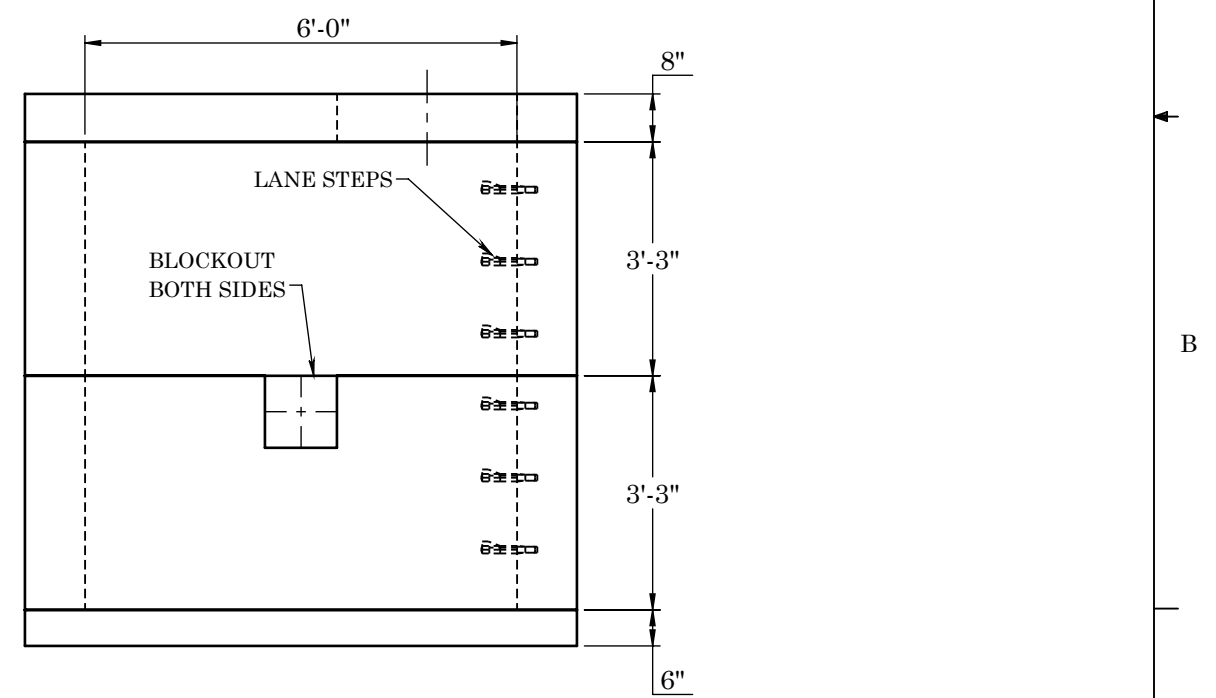

**SIDE VIEW**

**REINFORCEMENT:**

|                                                    |                                                          |
|----------------------------------------------------|----------------------------------------------------------|
| <b>-LID &amp; BASE</b>                             | #6 BAR @ 7" O.C. TRANSVERSE                              |
|                                                    | #6 BAR @ 10" O.C. LONGITUDINAL<br>(CENTERED IN SLAB)     |
| <b>-WALLS</b>                                      | #4 BAR @ 12" O.C.E.F. VERTICAL                           |
| <b>(DOUBLE MAT)</b>                                | #5 BAR @ 6" O.C.E.F. HORIZONTAL<br>(1½" CLR FROM INSIDE) |
| **** <b>HS-20</b> LOADING, MAX BURY (5'-0") AS PER |                                                          |
| <b>"AASHTO" STANDARDS****</b>                      |                                                          |



**2215 E. BROOKLYN AVE  
SPOKANE, WA 99217  
TOLL FREE 1-800-888-4573  
(509) 325-4573 FAX (509) 325-5098  
SPOKANE - LEWISTON - YAKIMA  
www.wilbertprecast.com**

**TITLE:**

METER VAULT 6'-0" X 16'-0"  
HS-20 LOADING

|      |          |        |          |
|------|----------|--------|----------|
| SIZE | DWG. NO. | SCALE: | DATE:    |
| B    | WIL616   | NTS    | 9/4/2025 |