




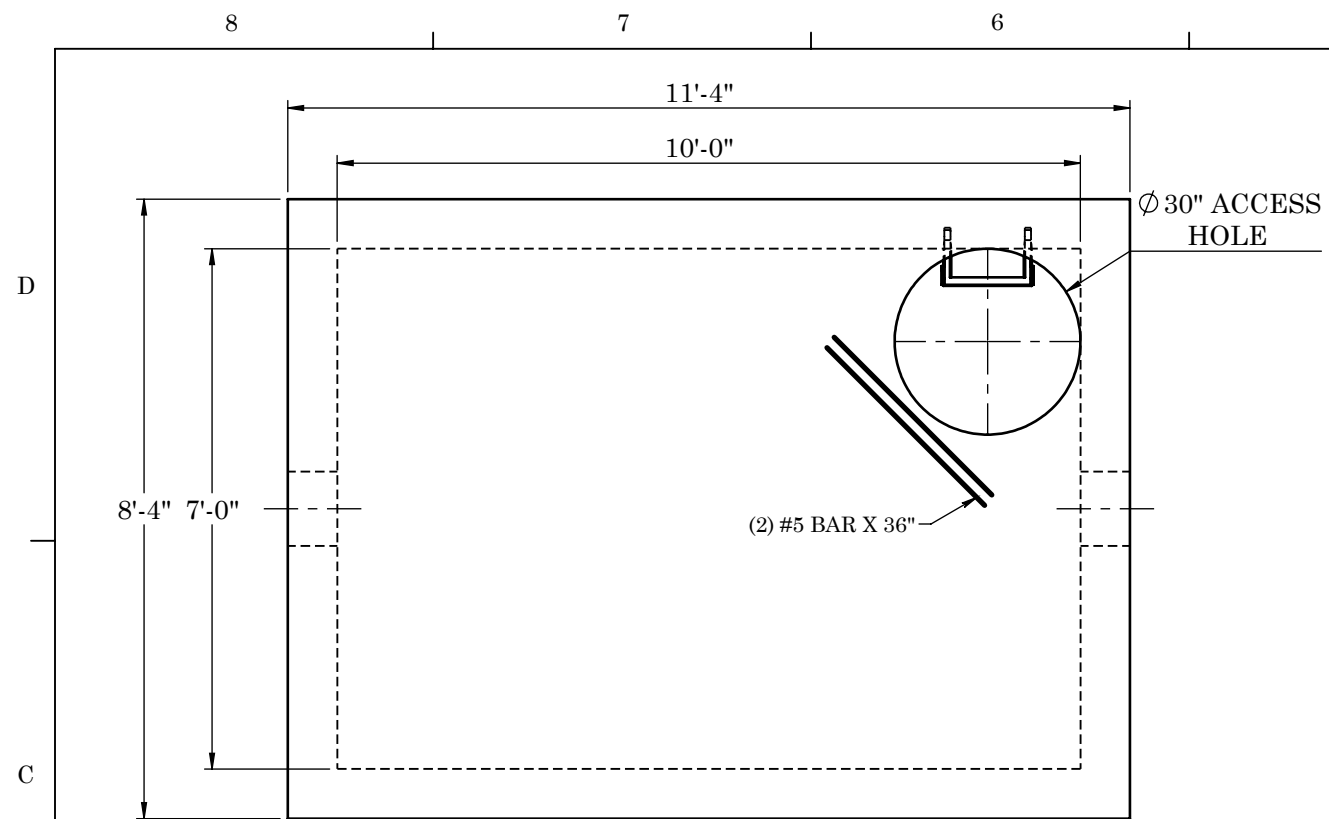


TOP VIEW

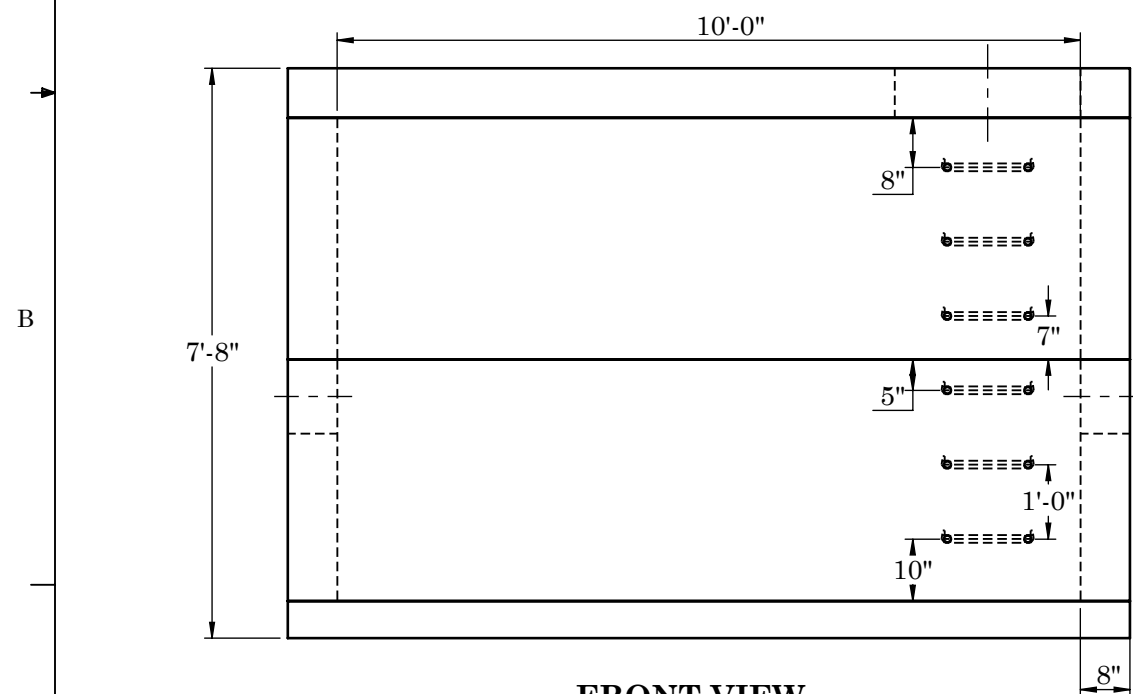

FRONT VIEW

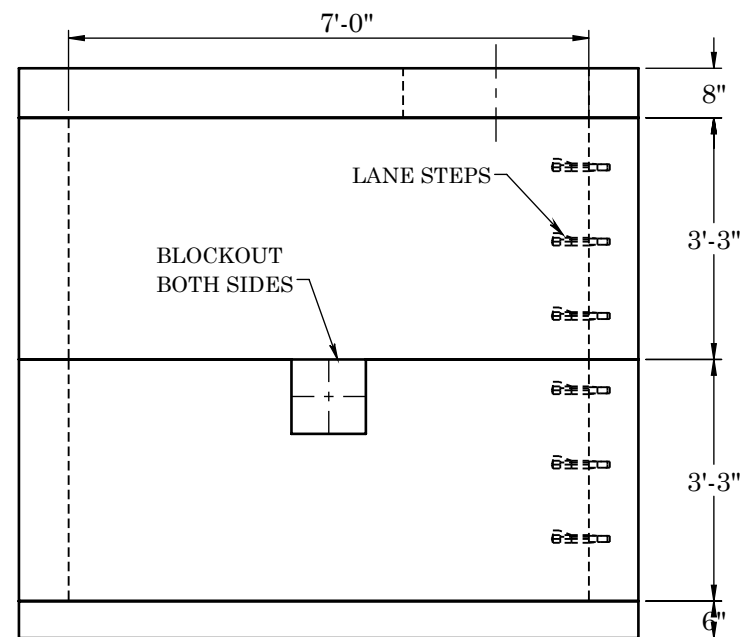

SIDE VIEW

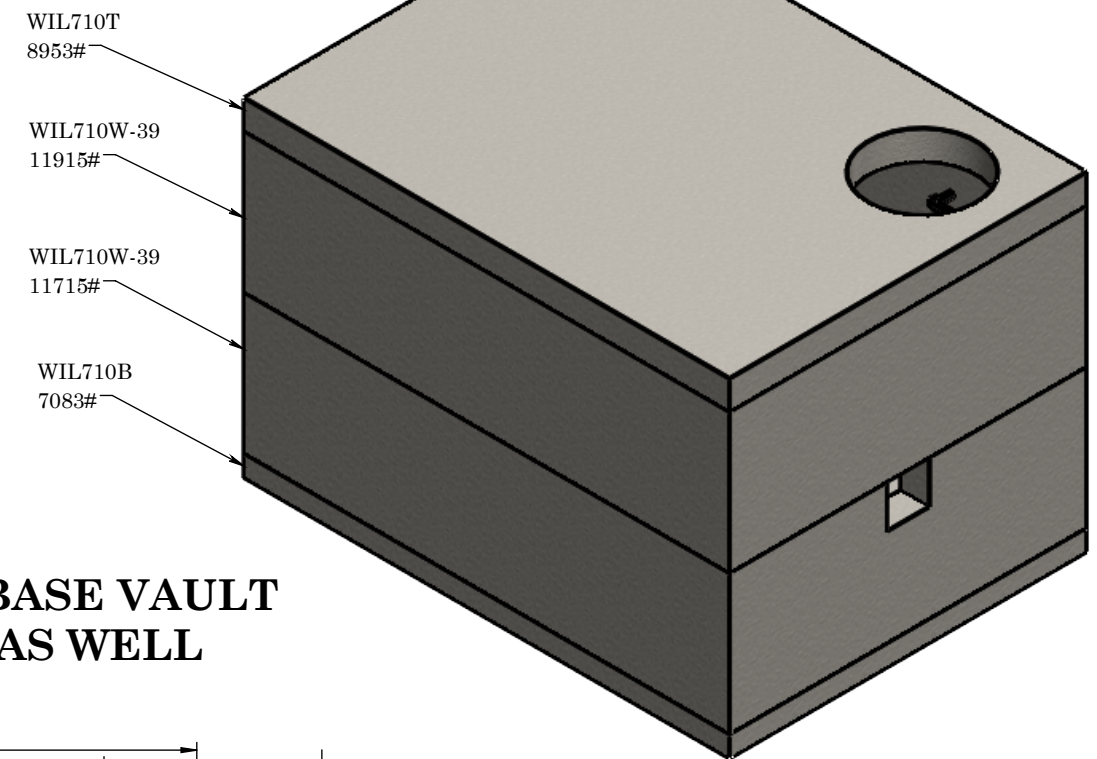

**OPTIONAL NO BASE VAULT
AVAILABLE AS WELL**

A	REINFORCEMENT:			2215 E. BROOKLYN AVE SPOKANE, WA 99217 TOLL FREE 1-800-888-4573 (509) 325-4573 FAX (509) 325-5098 SPOKANE - LEWISTON - YAKIMA www.wilbertprecast.com	TITLE: METER VAULT 7'-0" X 10'-0" HS-20 LAODING				A
	-LID & BASE	#5 BAR @ 5" O.C. TRANSVERSE #5 BAR @ 8" O.C. LONGITUDINAL (CENTERED IN SLAB)			SIZE B	DWG. NO. WIL710	SCALE: NTS	DATE: 9/5/2025	
	-WALLS	#4 BAR @ 12" O.C. VERTICAL #5 BAR @ 6" O.C. HORIZONTAL (2" CLR FROM INSIDE)							
****HS-20 LOADING, MAX BURY (5'-0") AS PER "AASHTO" STANDARDS****									
8		7	6	5	4	3	2	1	