



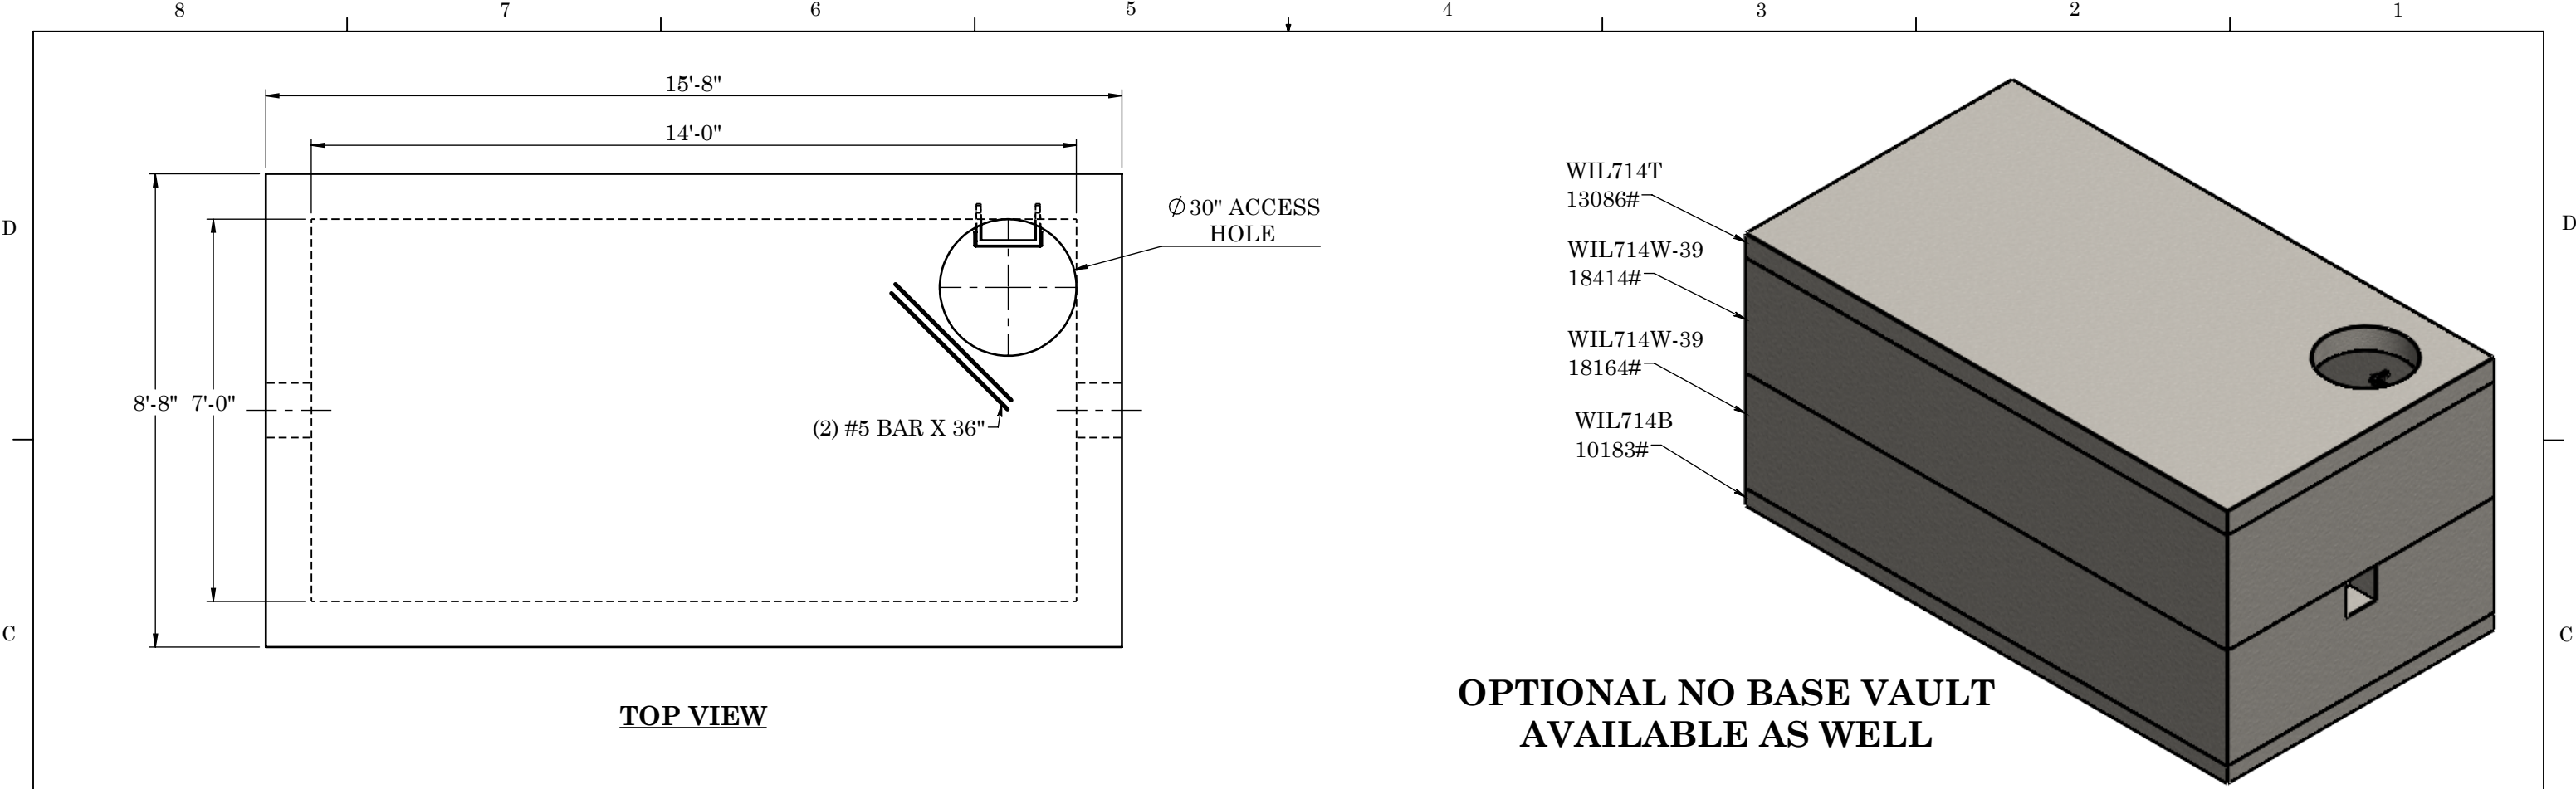


TOP VIEW

OPTIONAL NO BASE VAULT
AVAILABLE AS WELL

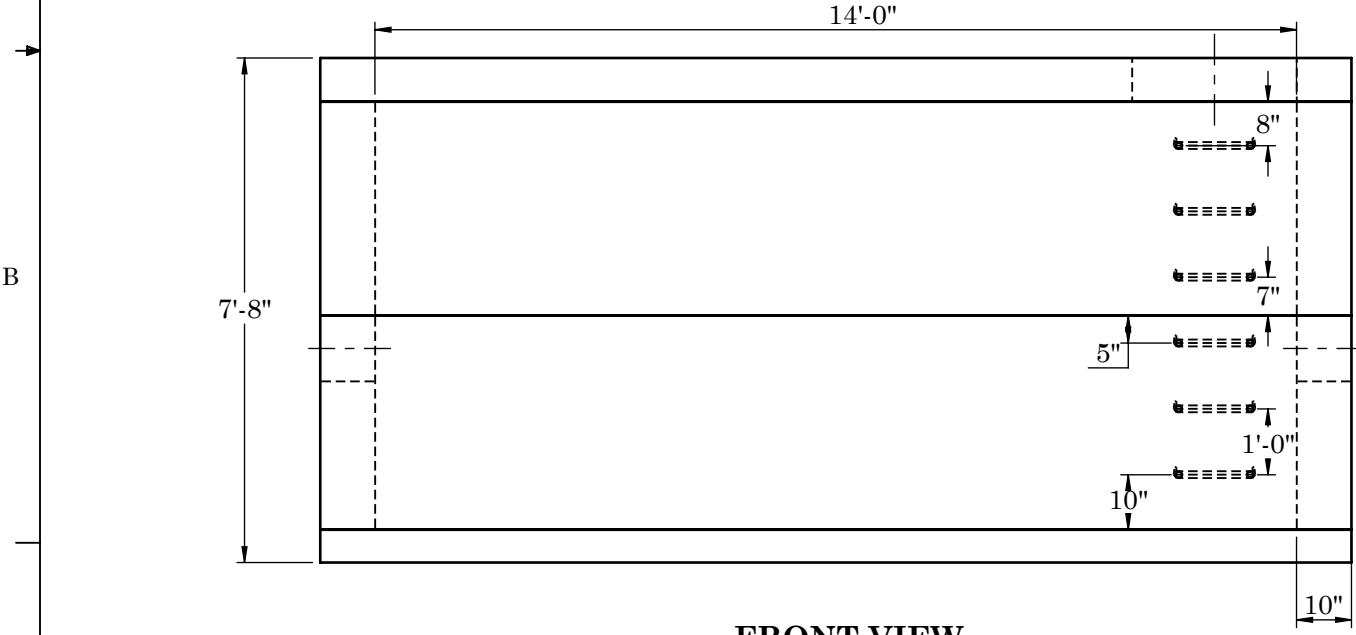

FRONT VIEW

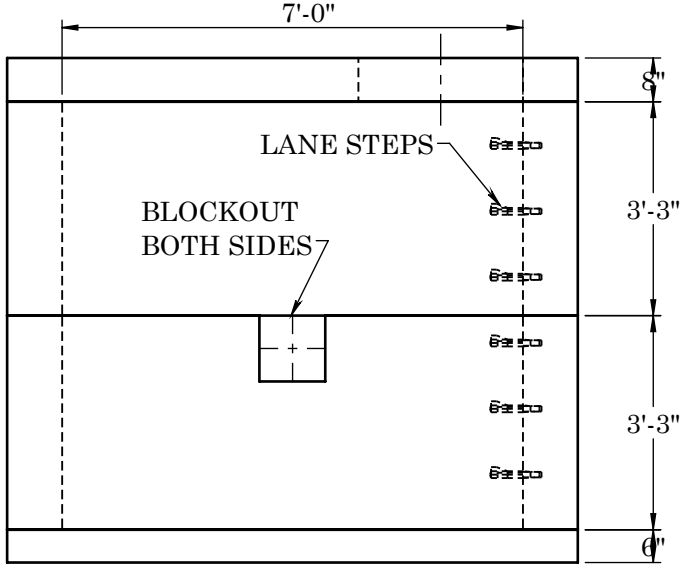

SIDE VIEW

REINFORCEMENT:

-LID & BASE

#5 BAR @ 5" O.C. TRANSVERSE
#5 BAR @ 8" O.C. LONGITUDINAL
(CENTERED IN SLAB)

-WALLS
(DOUBLE MAT)

#4 BAR @ 12" O.C.E.F. VERTICAL
#5 BAR @ 8" O.C.E.F. HORIZONTAL
(1½" CLR FROM INSIDE)

****HS-20 LOADING, MAX BURY (5'-0") AS PER
"AASHTO" STANDARDS****



2215 E. BROOKLYN AVE
SPOKANE, WA 99217
TOLL FREE 1-800-888-4573
(509) 325-4573 FAX (509) 325-5098
SPOKANE - LEWISTON - YAKIMA
www.wilbertprecast.com

REV: A

DRAWN FOR:

DRAWN BY: DCR

TITLE:

METER VAULT 7'-0" X 14'-0"
HS-20 LOADING

SIZE

B

DWG. NO.

WIL714

SCALE:

NTS

DATE:

9/5/2025