

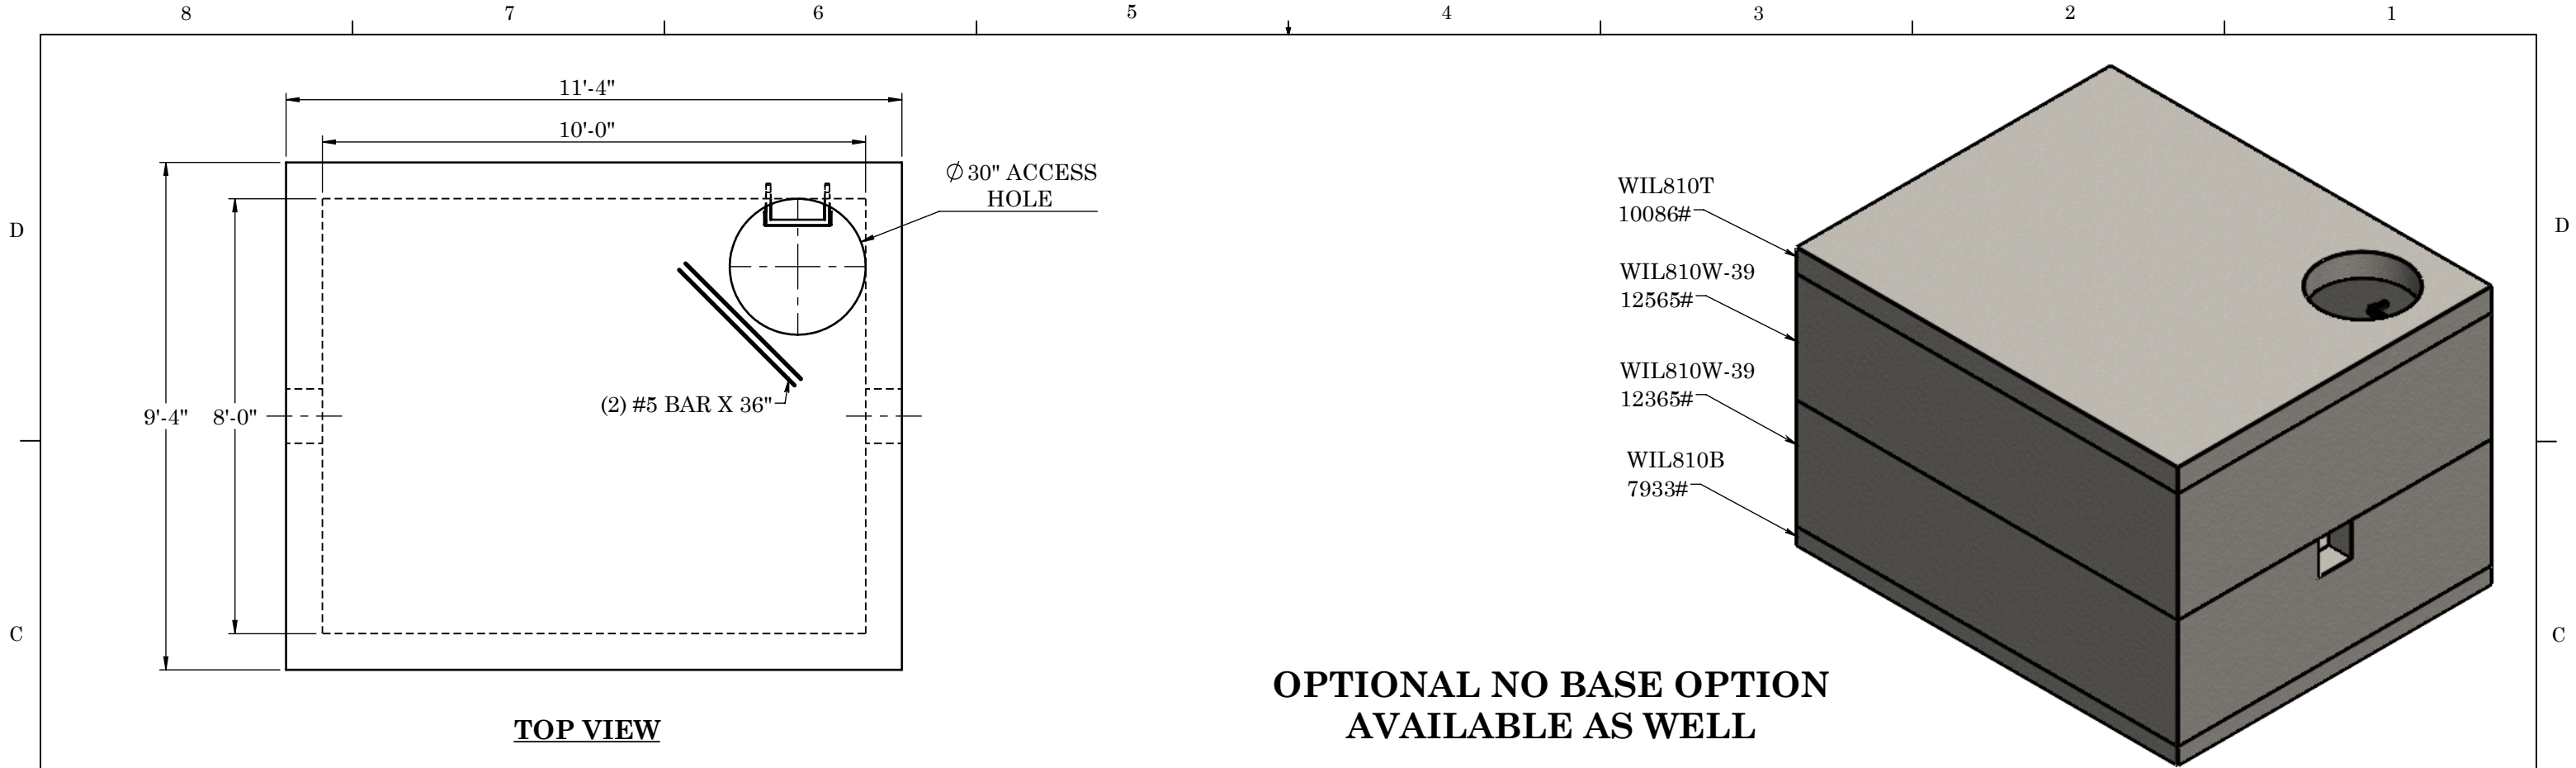


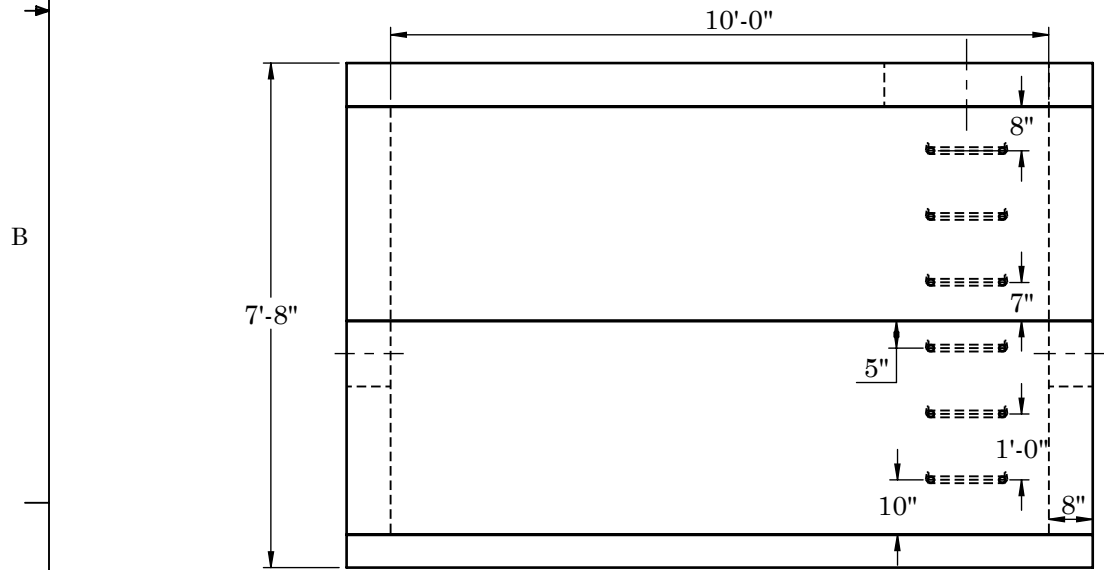


TOP VIEW

OPTIONAL NO BASE OPTION
AVAILABLE AS WELL

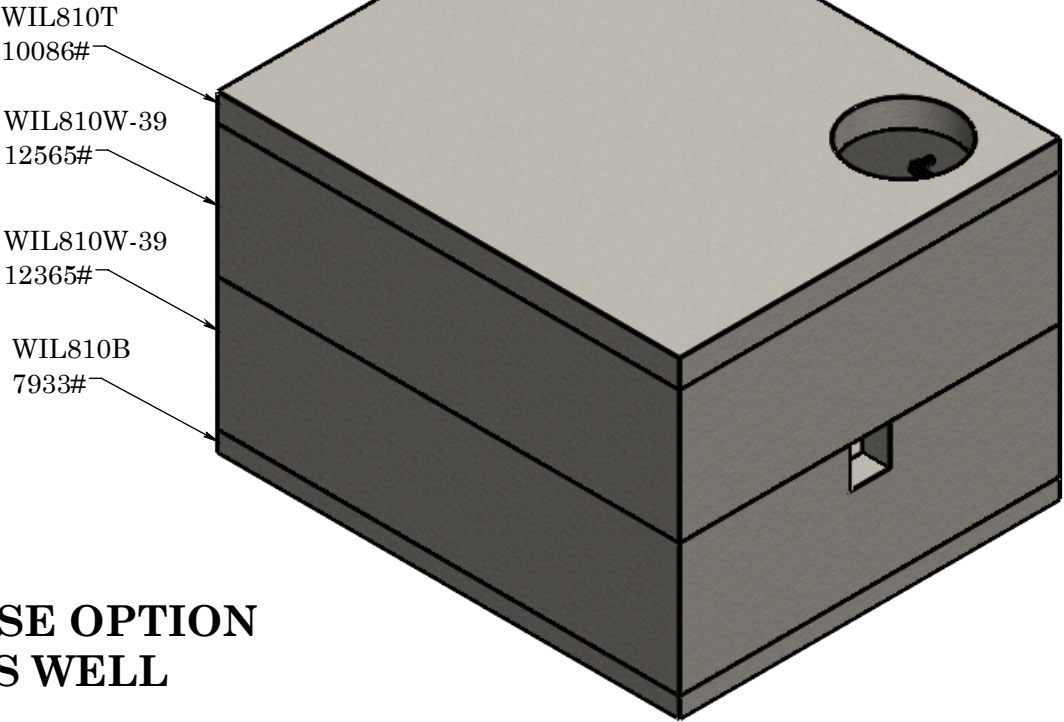

FRONT VIEW

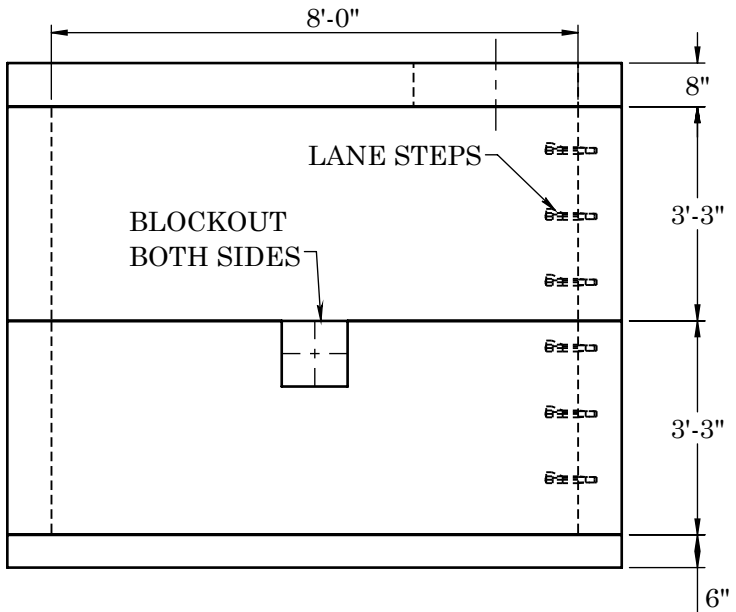

SIDE VIEW

REINFORCEMENT:			2215 E. BROOKLYN AVE SPOKANE, WA 99217 TOLL FREE 1-800-888-4573 (509) 325-4573 FAX (509) 325-5098 SPOKANE - LEWISTON - YAKIMA www.wilbertprecast.com	TITLE: METER VAULT 8'-0" X 10'-0" HS-20 LOADING			
-LID & BASE	-#6 BAR @ 8" O.C. TRANSVERSE -#6 BAR @ 10" O.C. LONGITUDINAL (CENTERED IN SLAB)			SIZE B	DWG. NO. WIL810	SCALE: NTS	DATE: 9/5/2025
-WALLS	-#4 BAR @ 12" O.C. VERTICAL -#5 BAR @ 6" O.C. HORIZONTAL (2" CLR FROM INSIDE)						
****HS-20 LOADING, MAX BURY (5'-0") AS PER "AASHTO" STANDARDS****							