




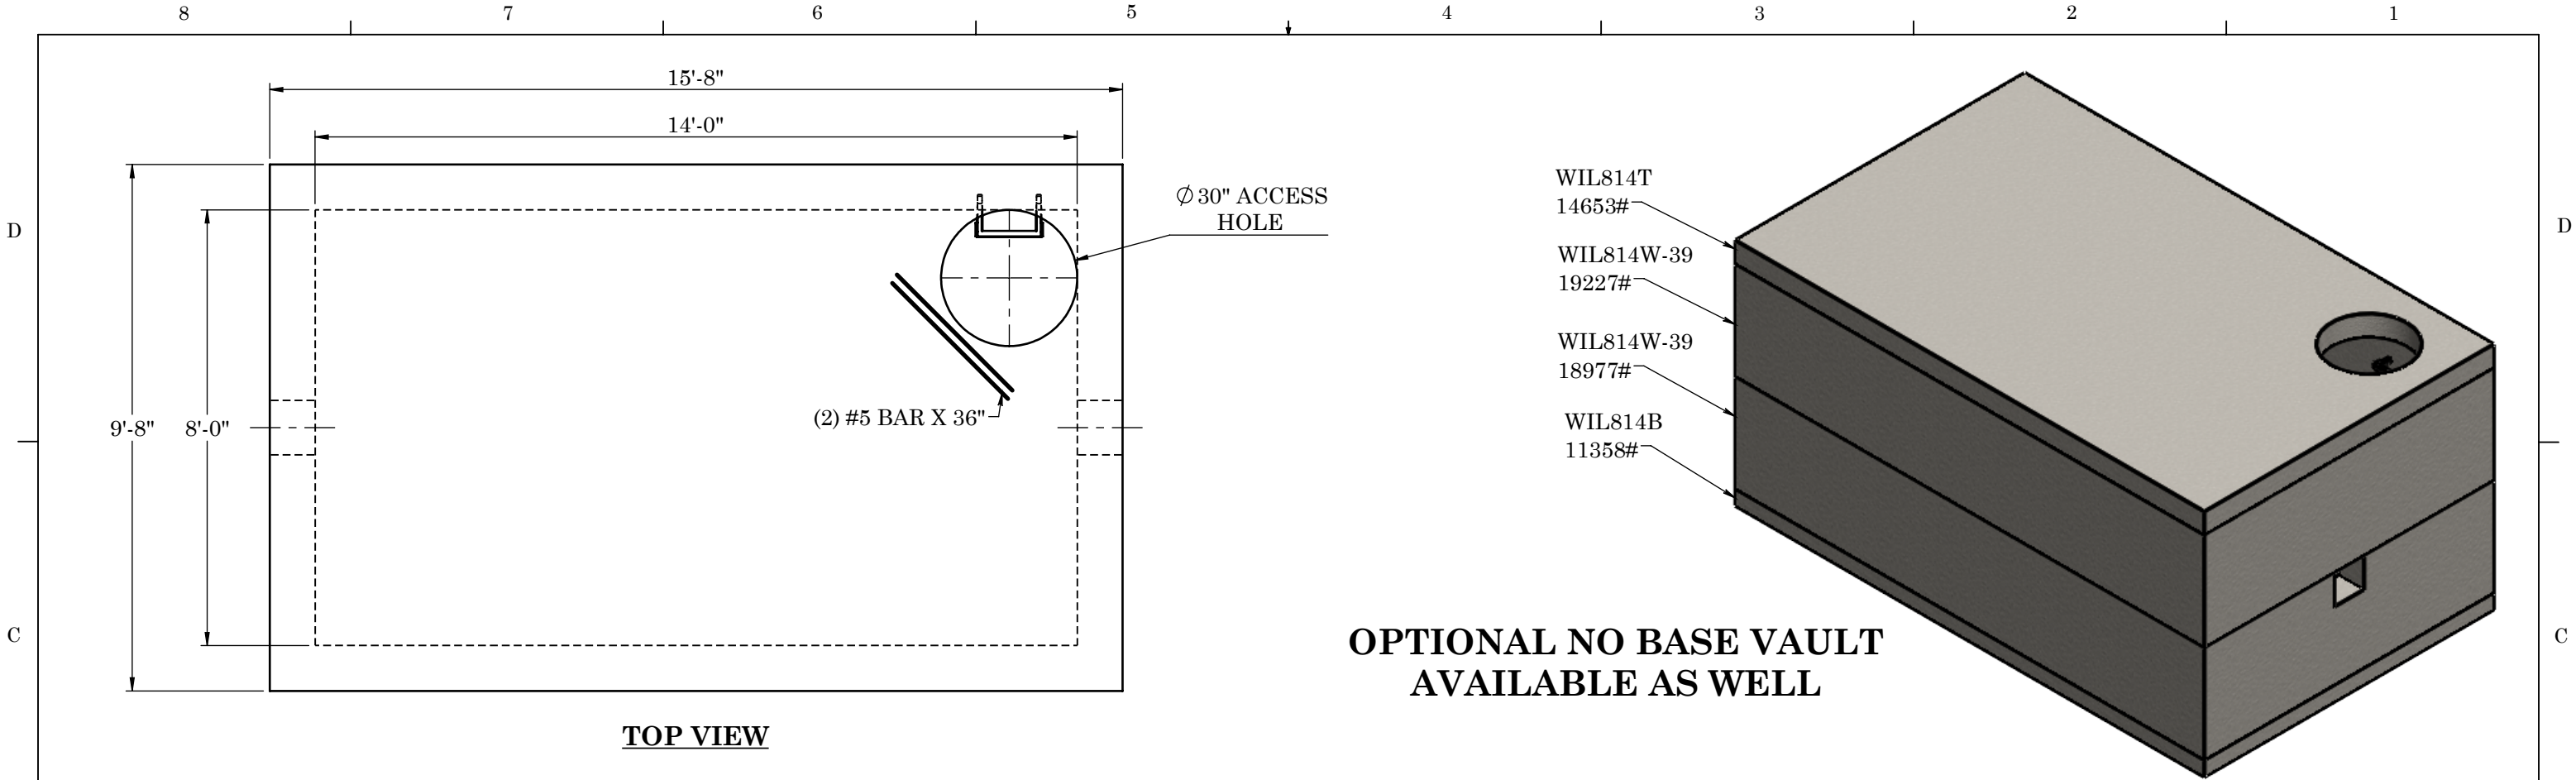

TOP VIEW

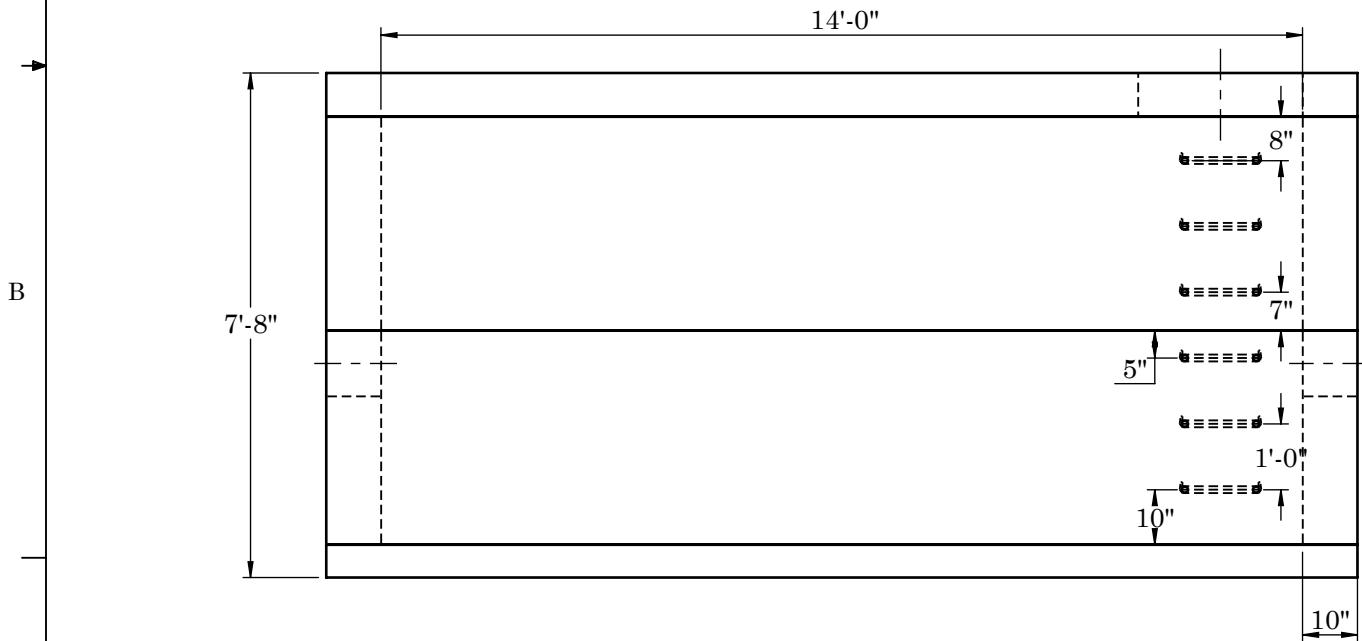

FRONT VIEW

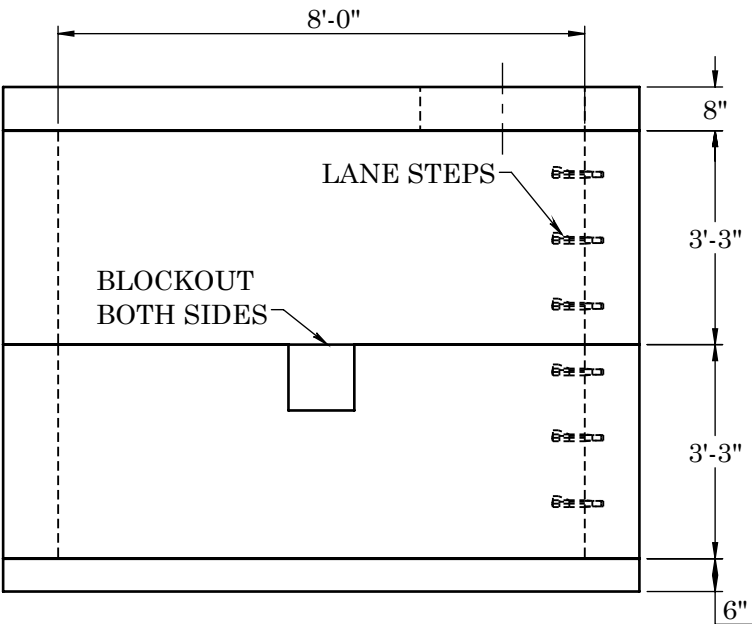

SIDE VIEW

OPTIONAL NO BASE VAULT
AVAILABLE AS WELL

REINFORCEMENT:			2215 E. BROOKLYN AVE SPOKANE, WA 99217 TOLL FREE 1-800-888-4573 (509) 325-4573 FAX (509) 325-5098 SPOKANE - LEWISTON - YAKIMA www.wilbertprecast.com	TITLE: METER VAULT 8'-0" X 14'-0" HS-20 LOADING			
-LID & BASE	#6 BAR @ 7" O.C. TRANSVERSE #6 BAR @ 10" O.C. LONGITUDINAL (CENTERED IN SLAB)			SIZE B	DWG. NO. WIL814	SCALE: NTS	DATE: 9/4/2025
-WALLS (DOUBLE MAT)	#4 BAR @ 12" O.C.E.F. VERTICAL #5 BAR @ 5" O.C.E.F. HORIZONTAL (1 1/2" CLR FROM INSIDE)						
****HS-20 LOADING, MAX BURY (5'-0") AS PER "AASHTO" STANDARDS****							