




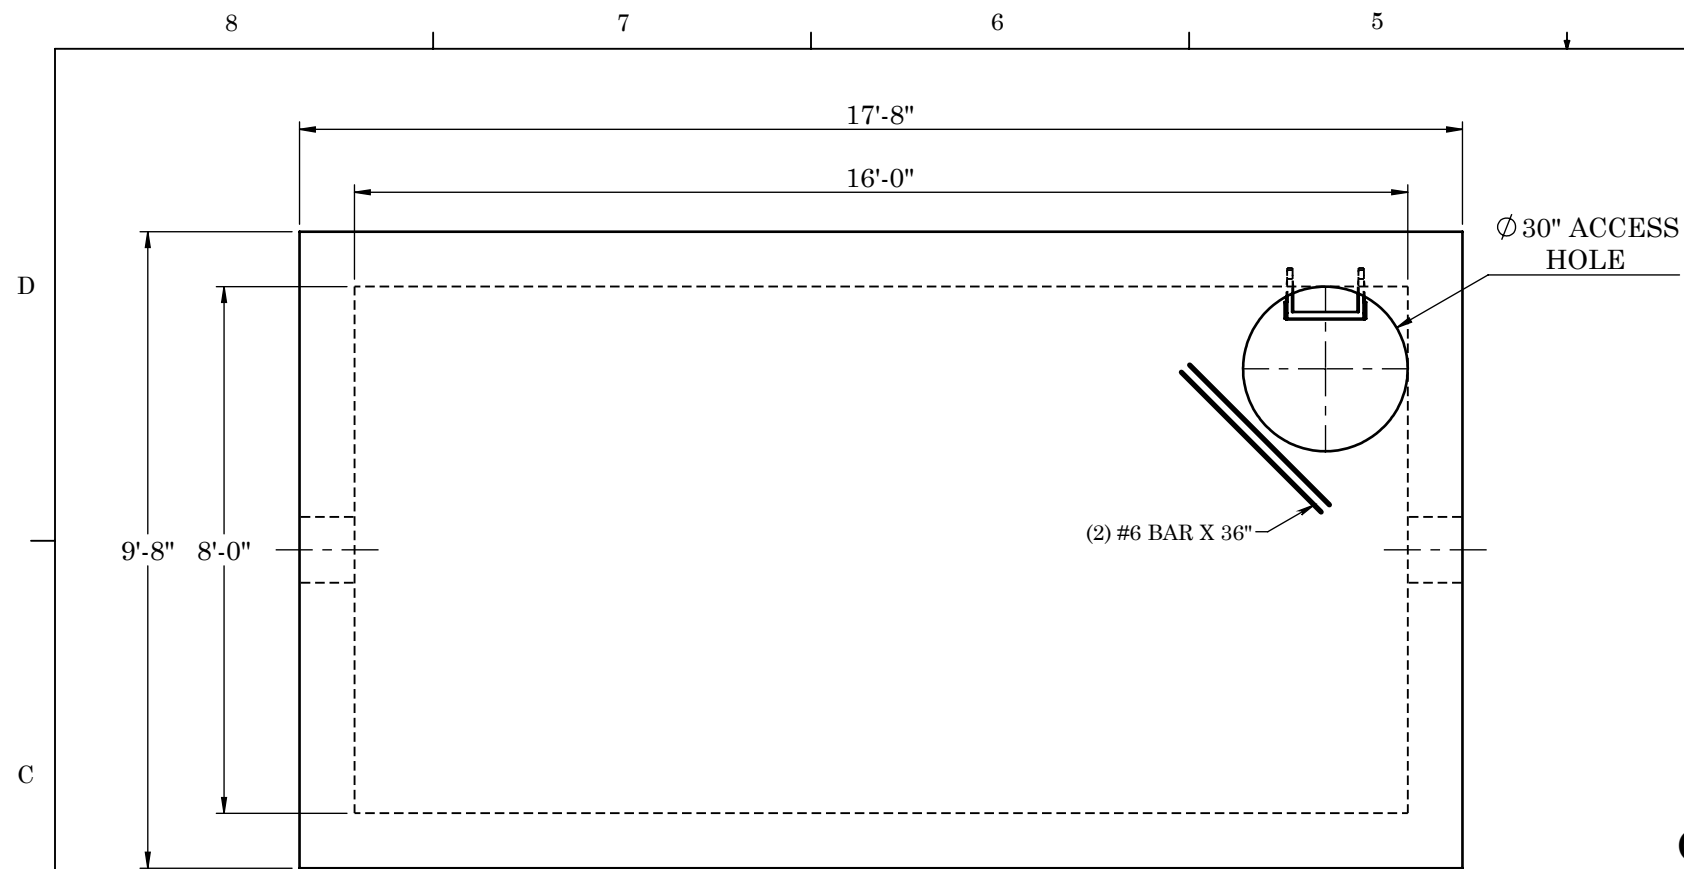


TOP VIEW

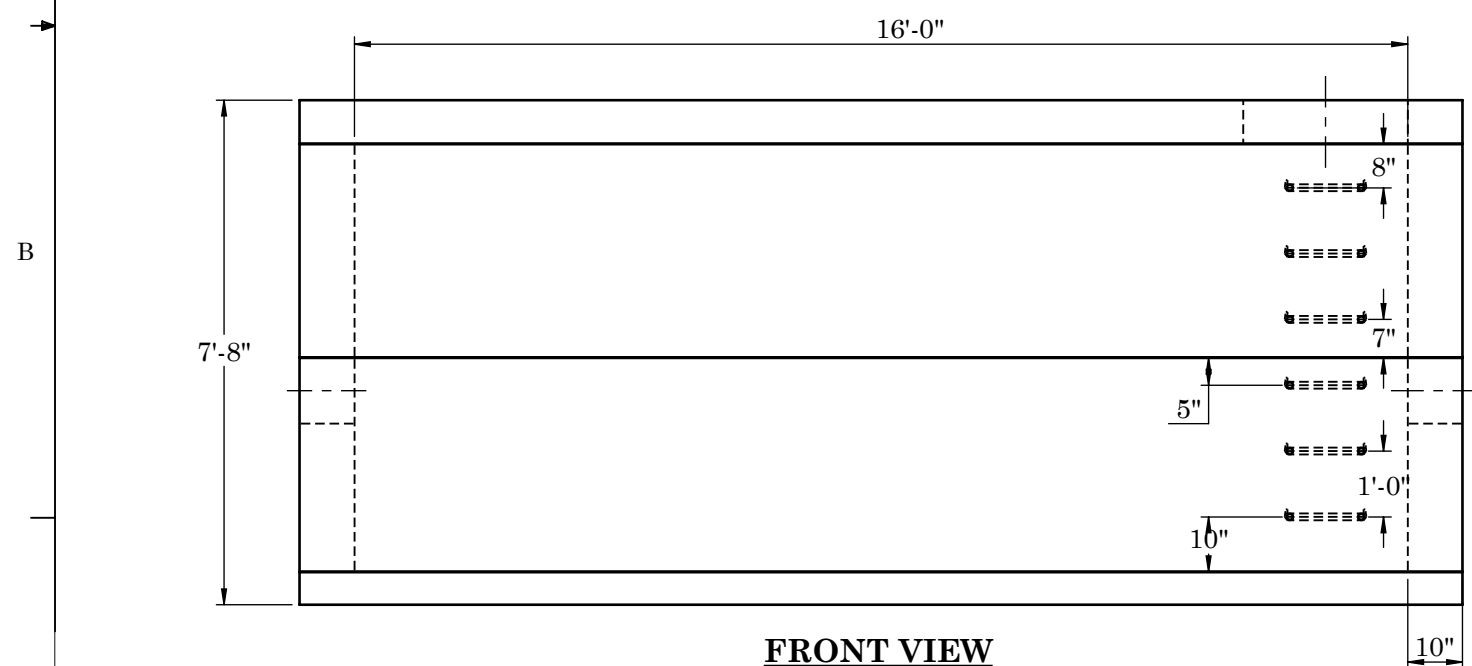

FRONT VIEW

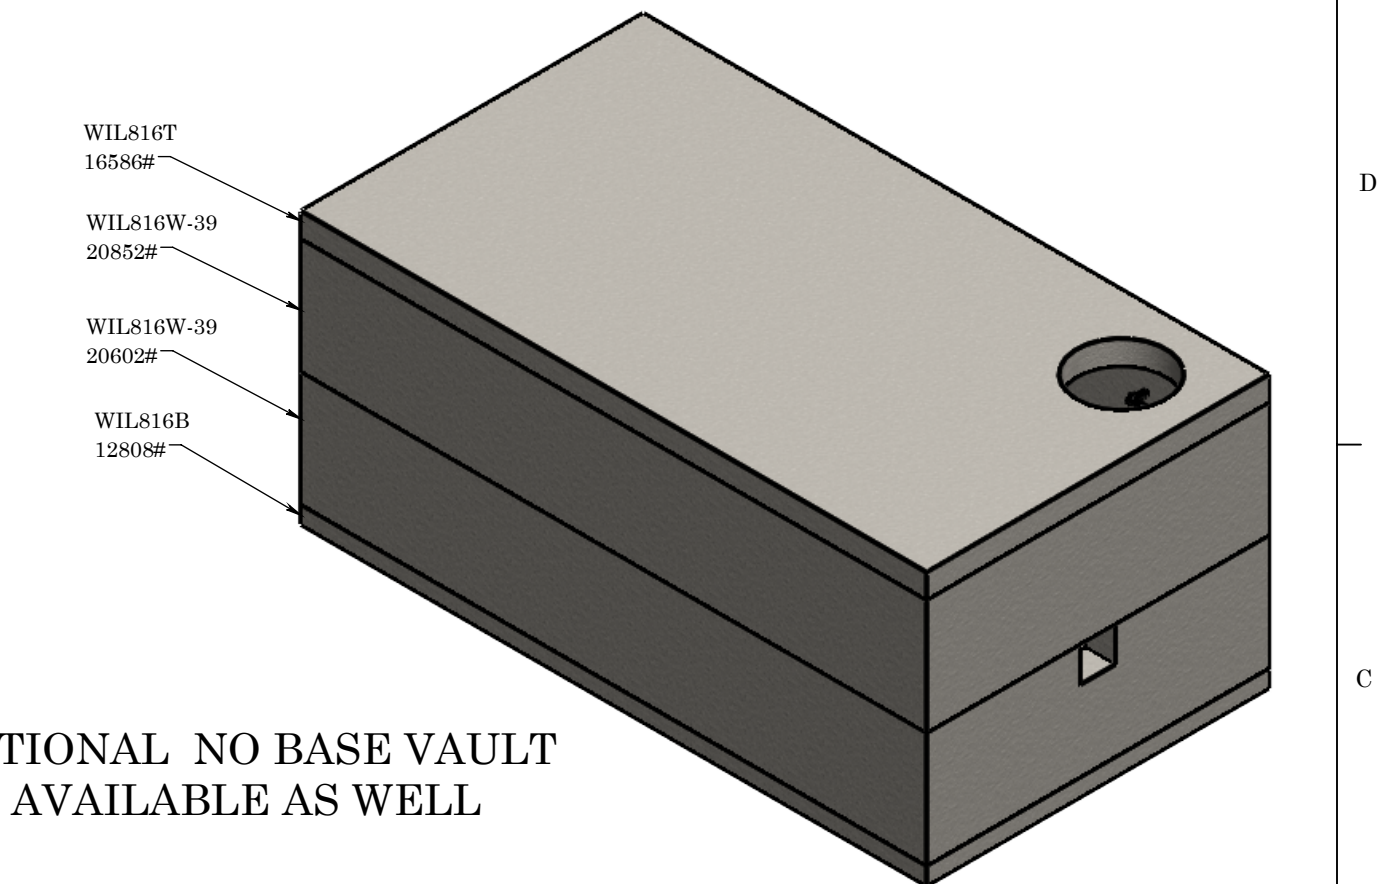

OPTIONAL NO BASE VAULT
AVAILABLE AS WELL

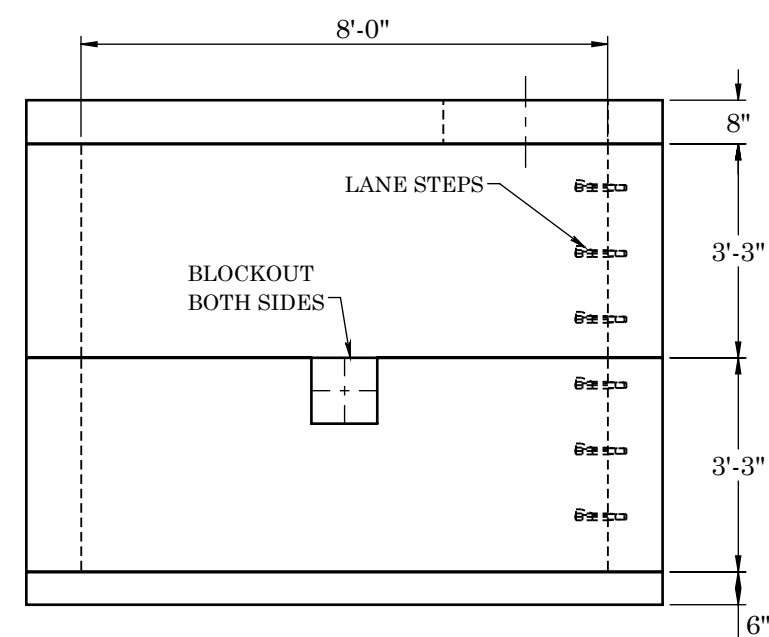

SIDE VIEW

REINFORCEMENT:

-LID & BASE #6 BAR @ 7" O.C. TRANSVERSE
#6 BAR @ 10" O.C. LONGITUDINAL
(CENTERED IN SLAB)
-WALLS #4 BAR @ 12" O.C.E.F. VERTICAL
(DOUBLE MAT) #5 BAR @ 6" O.C.E.F. HORIZONTAL
(1½" CLR FROM INSIDE)
******HS-20** LOADING, MAX BURY (5'-0") AS PER
"AASHTO" STANDARDS****



**2215 E. BROOKLYN AVE
SPOKANE, WA 99217
TOLL FREE 1-800-888-4573
(509) 325-4573 FAX (509) 325-5098
SPOKANE - LEWISTON - YAKIMA
www.wilbertprecast.com**

TA	REV: A
	DRAWN FOR:
DRAWN BY: DCB	

TITLE:

METER VAULT 8'-0" X 16'-0"
HS-20 LOADING

	SIZE
--	------

B

DWG. NO.

WIL816

SCALE:

NTS

DATE:

9/4/2025