


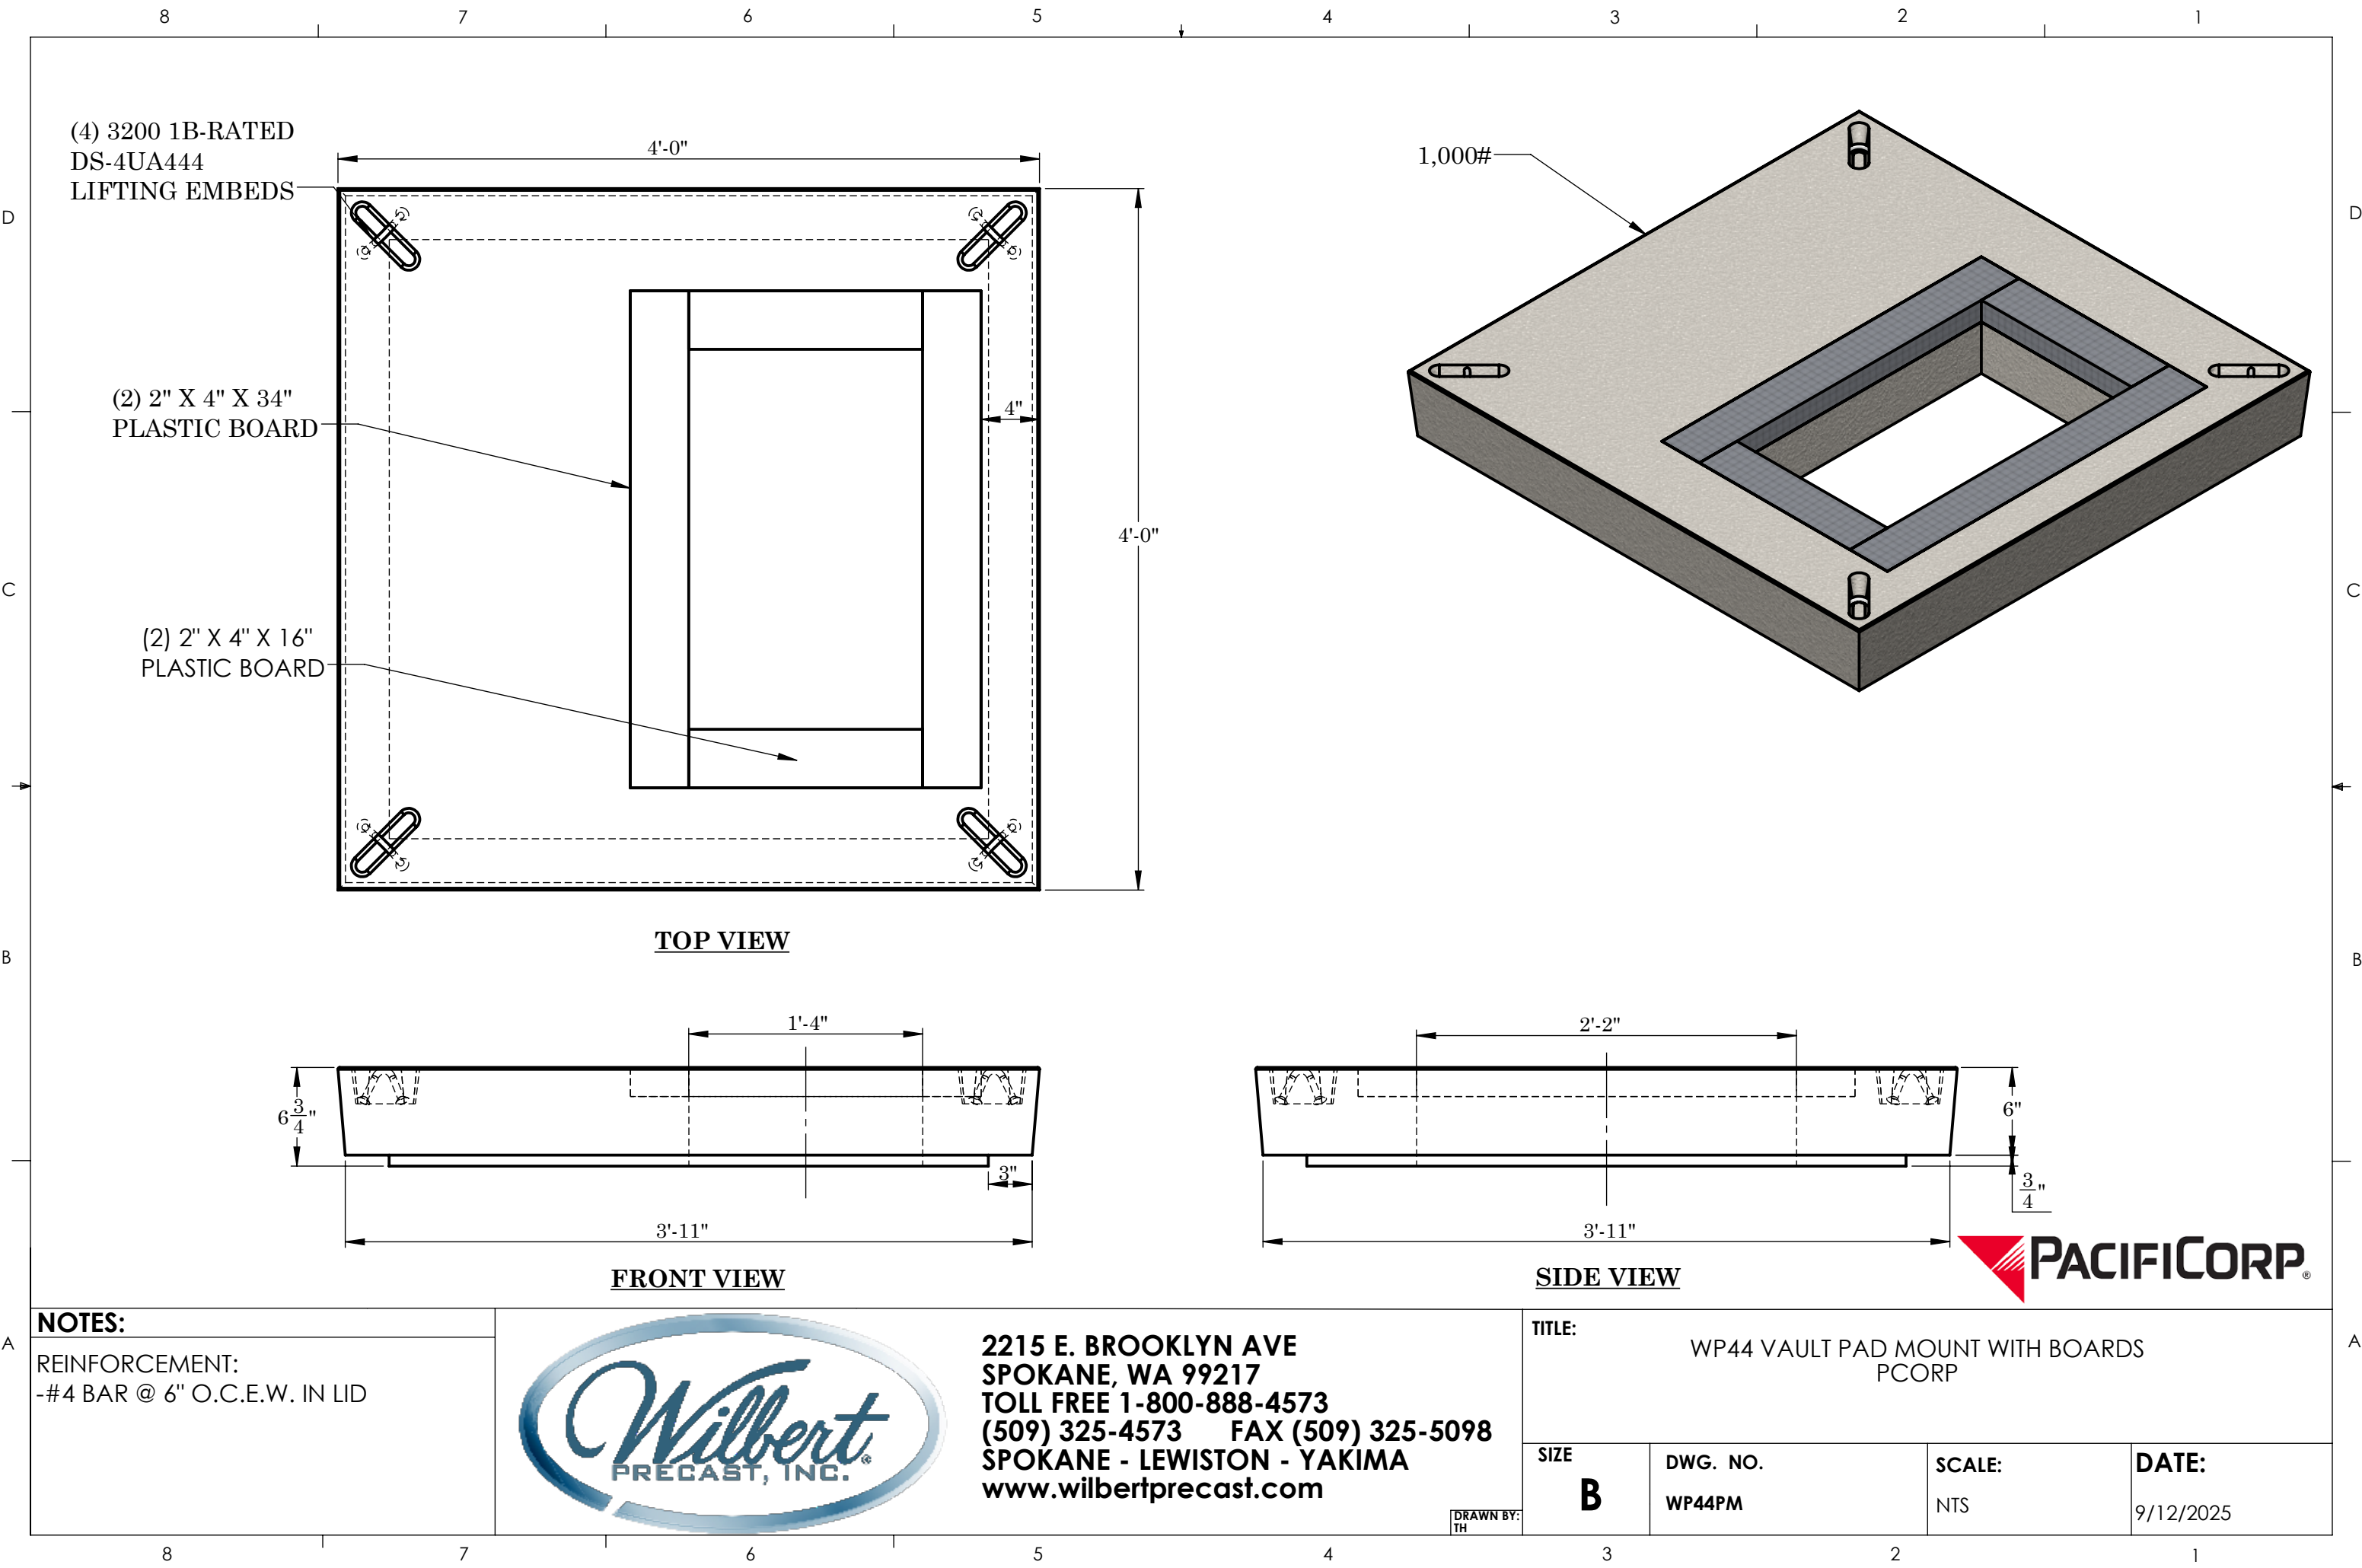


(4) 3200 1B-RATED
DS-4UA444
LIFTING EMBEDS


(2) 2" X 4" X 34"
PLASTIC BOARD

(2) 2" X 4" X 16"
PLASTIC BOARD

TOP VIEW

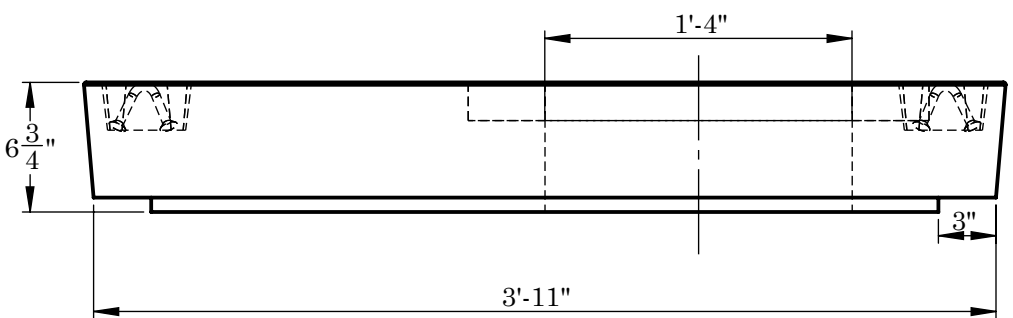

FRONT VIEW

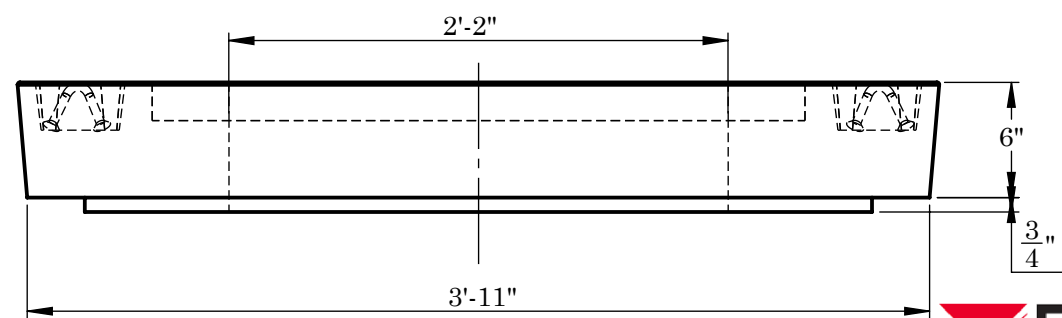

SIDE VIEW

NOTES:
REINFORCEMENT:
-#4 BAR @ 6" O.C.E.W. IN LID



2215 E. BROOKLYN AVE
SPOKANE, WA 99217
TOLL FREE 1-800-888-4573
(509) 325-4573 FAX (509) 325-5098
SPOKANE - LEWISTON - YAKIMA
www.wilbertprecast.com

DRAWN BY:
TH

TITLE: WP44 VAULT PAD MOUNT WITH BOARDS PCORP			
SIZE B	DWG. NO. WP44PM	SCALE: NTS	DATE: 9/12/2025

