
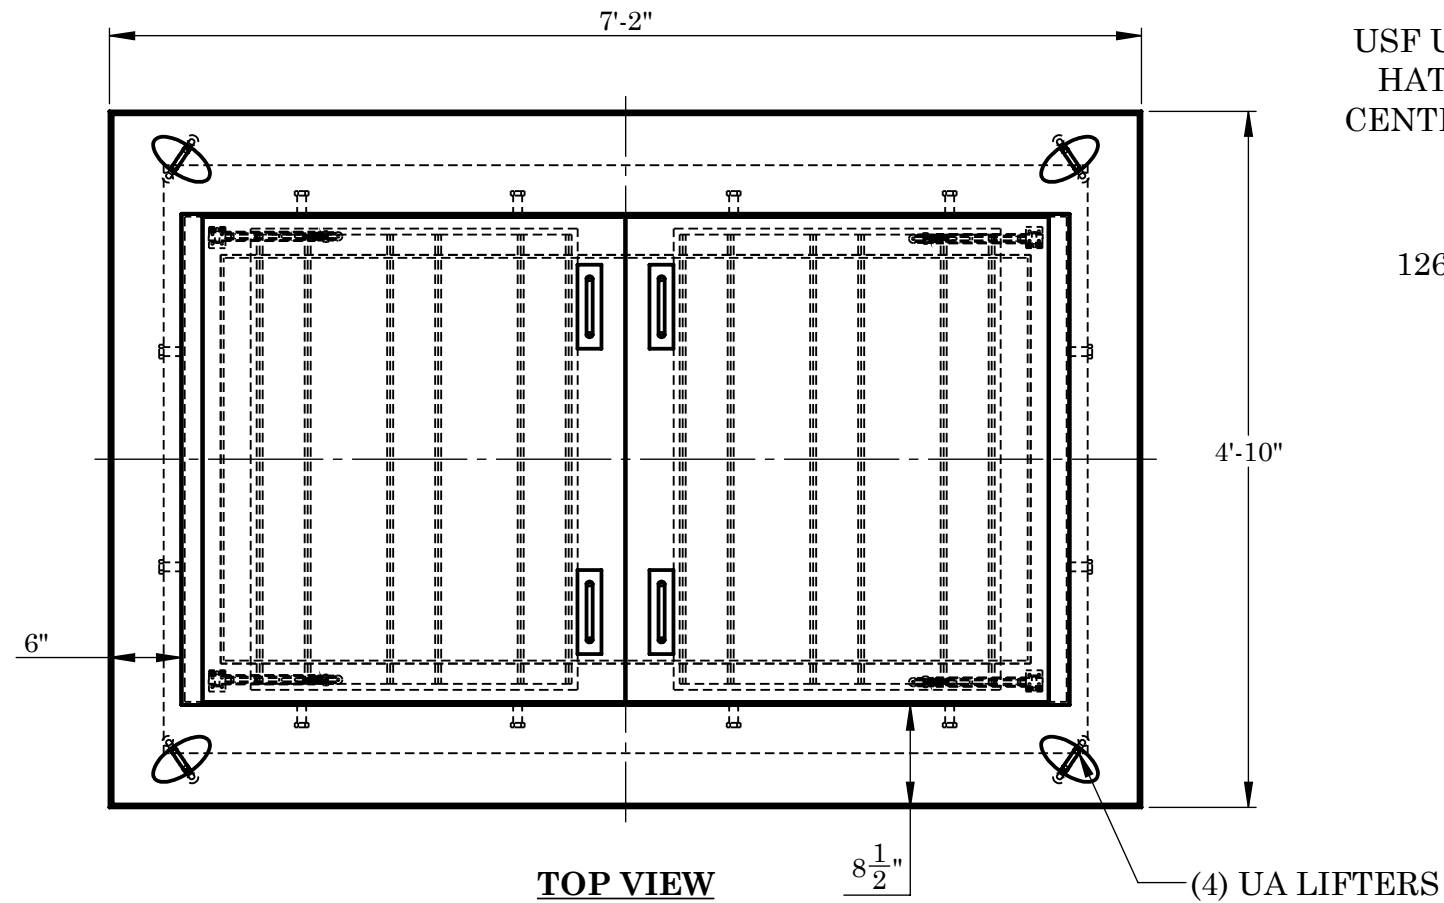
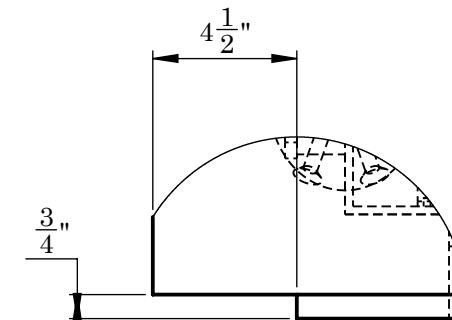


USF UEZD 36X72ST
HATCH CAST IN
CENTERED IN SLAB

1267#

HINGE

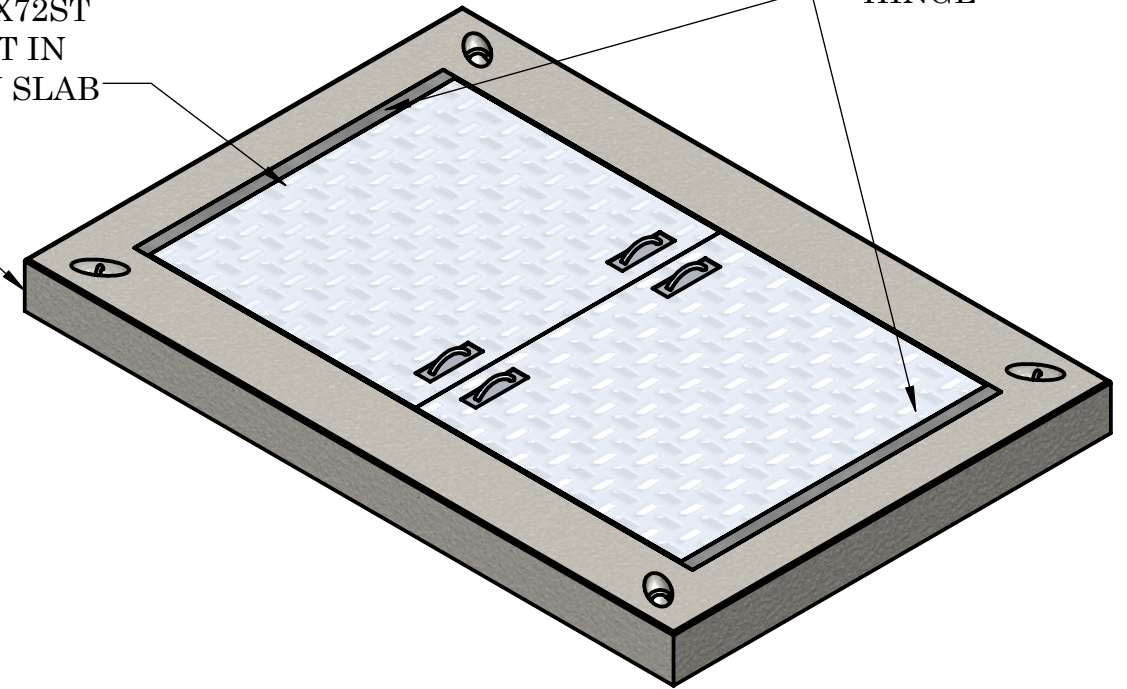

SHIPLAP DETAIL A

NOTES:

REINFORCEMENT:
-#4 BAR @ 6" O.C.E.W. MAX
-#4 BAR CONTINUOUS RING



2215 E. BROOKLYN AVE
SPOKANE, WA 99217
TOLL FREE 1-800-888-4573
(509) 325-4573 FAX (509) 325-5098
SPOKANE - LEWISTON - YAKIMA
www.wilbertprecast.com

DRAWN BY:
TH

TITLE:

4'-10" x 7'-2" WP57 VAULT LID WITH
DOUBLE HATCH

SIZE

B

DWG. NO.

WP57THD

SCALE:

NTS

DATE:

9/11/2025