


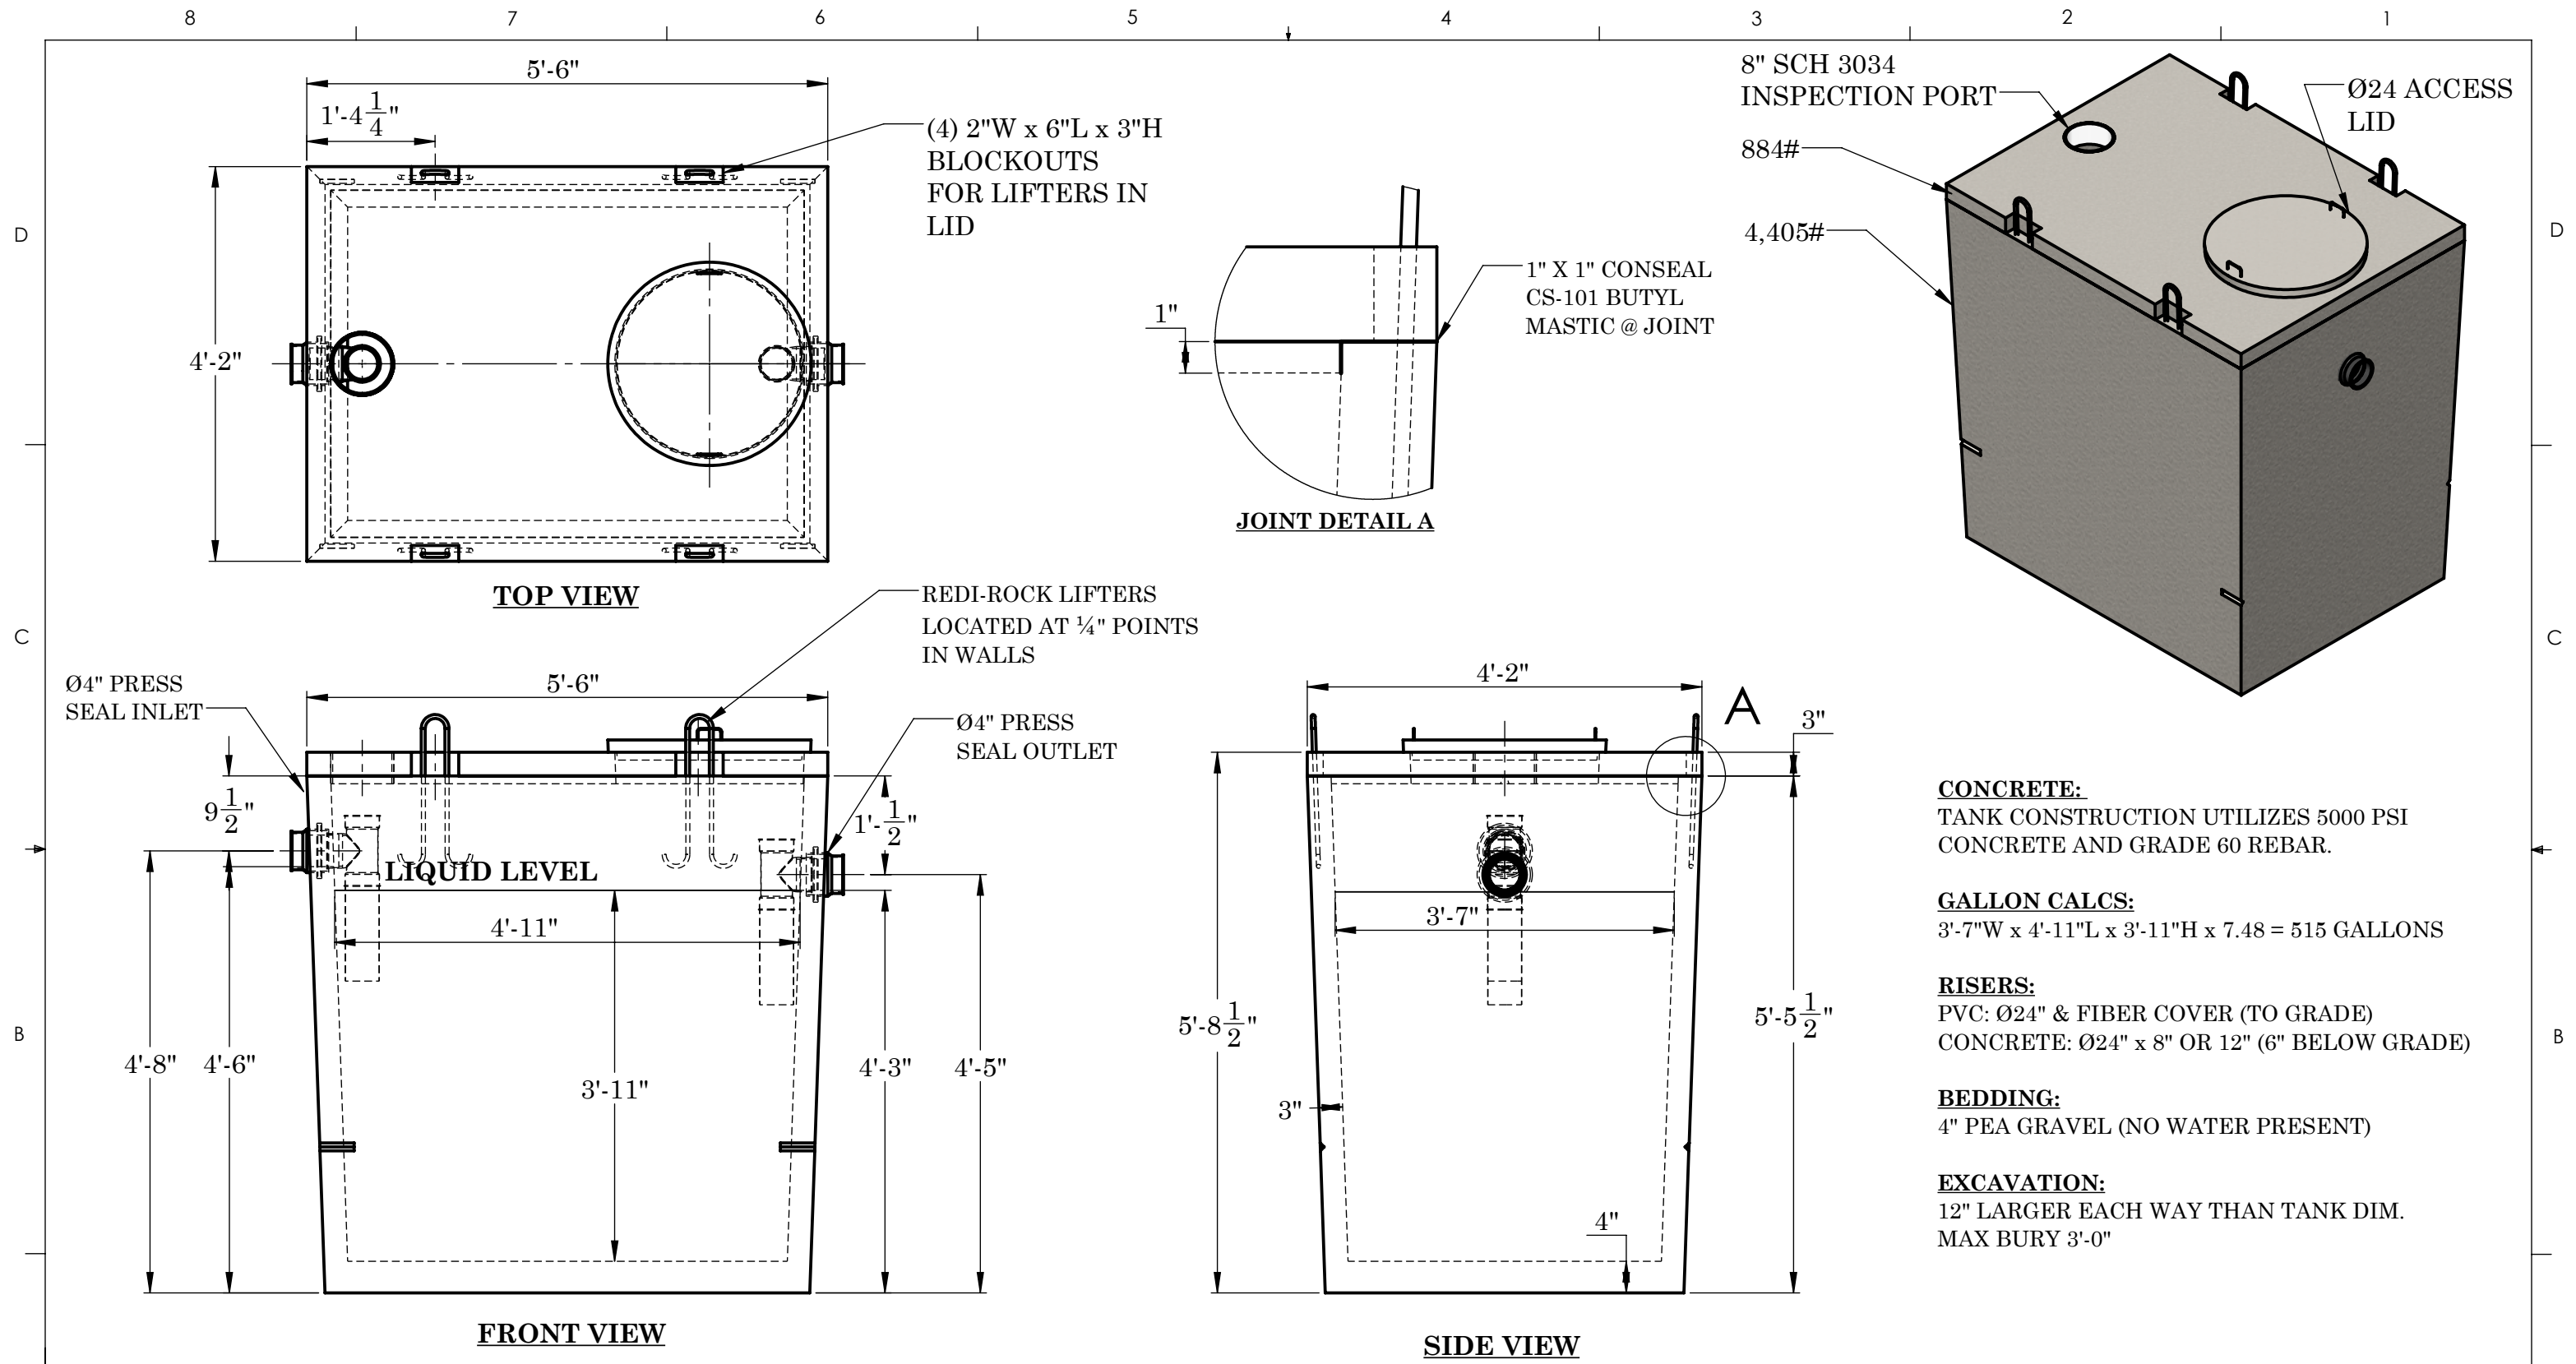

NOTES:
REINFORCEMENT:
LID:
-#4 BARS @ 6" O.C.E.W. IN TOP, (2) #4
EACH SIDE OF ACCESS
WALLS & BASE:
-6X6 10 GA. WIRE MESH IN SIDES UP 12" FROM
BOTTOM
-6X6 10 GA. WIRE MESH IN BOTTOM



2215 E. BROOKLYN AVE
SPOKANE, WA 99217
TOLL FREE 1-800-888-4573
(509) 325-4573 FAX (509) 325-5098
SPOKANE - LEWISTON - YAKIMA
www.wilbertprecast.com

DRAWN BY:
TH

TITLE: 500 GALLON SINGLE COMPARTMENT MONO SEPTIC TANK			
SIZE B	DWG. NO. #1601-500	SCALE: NTS	DATE: 10/27/2025