


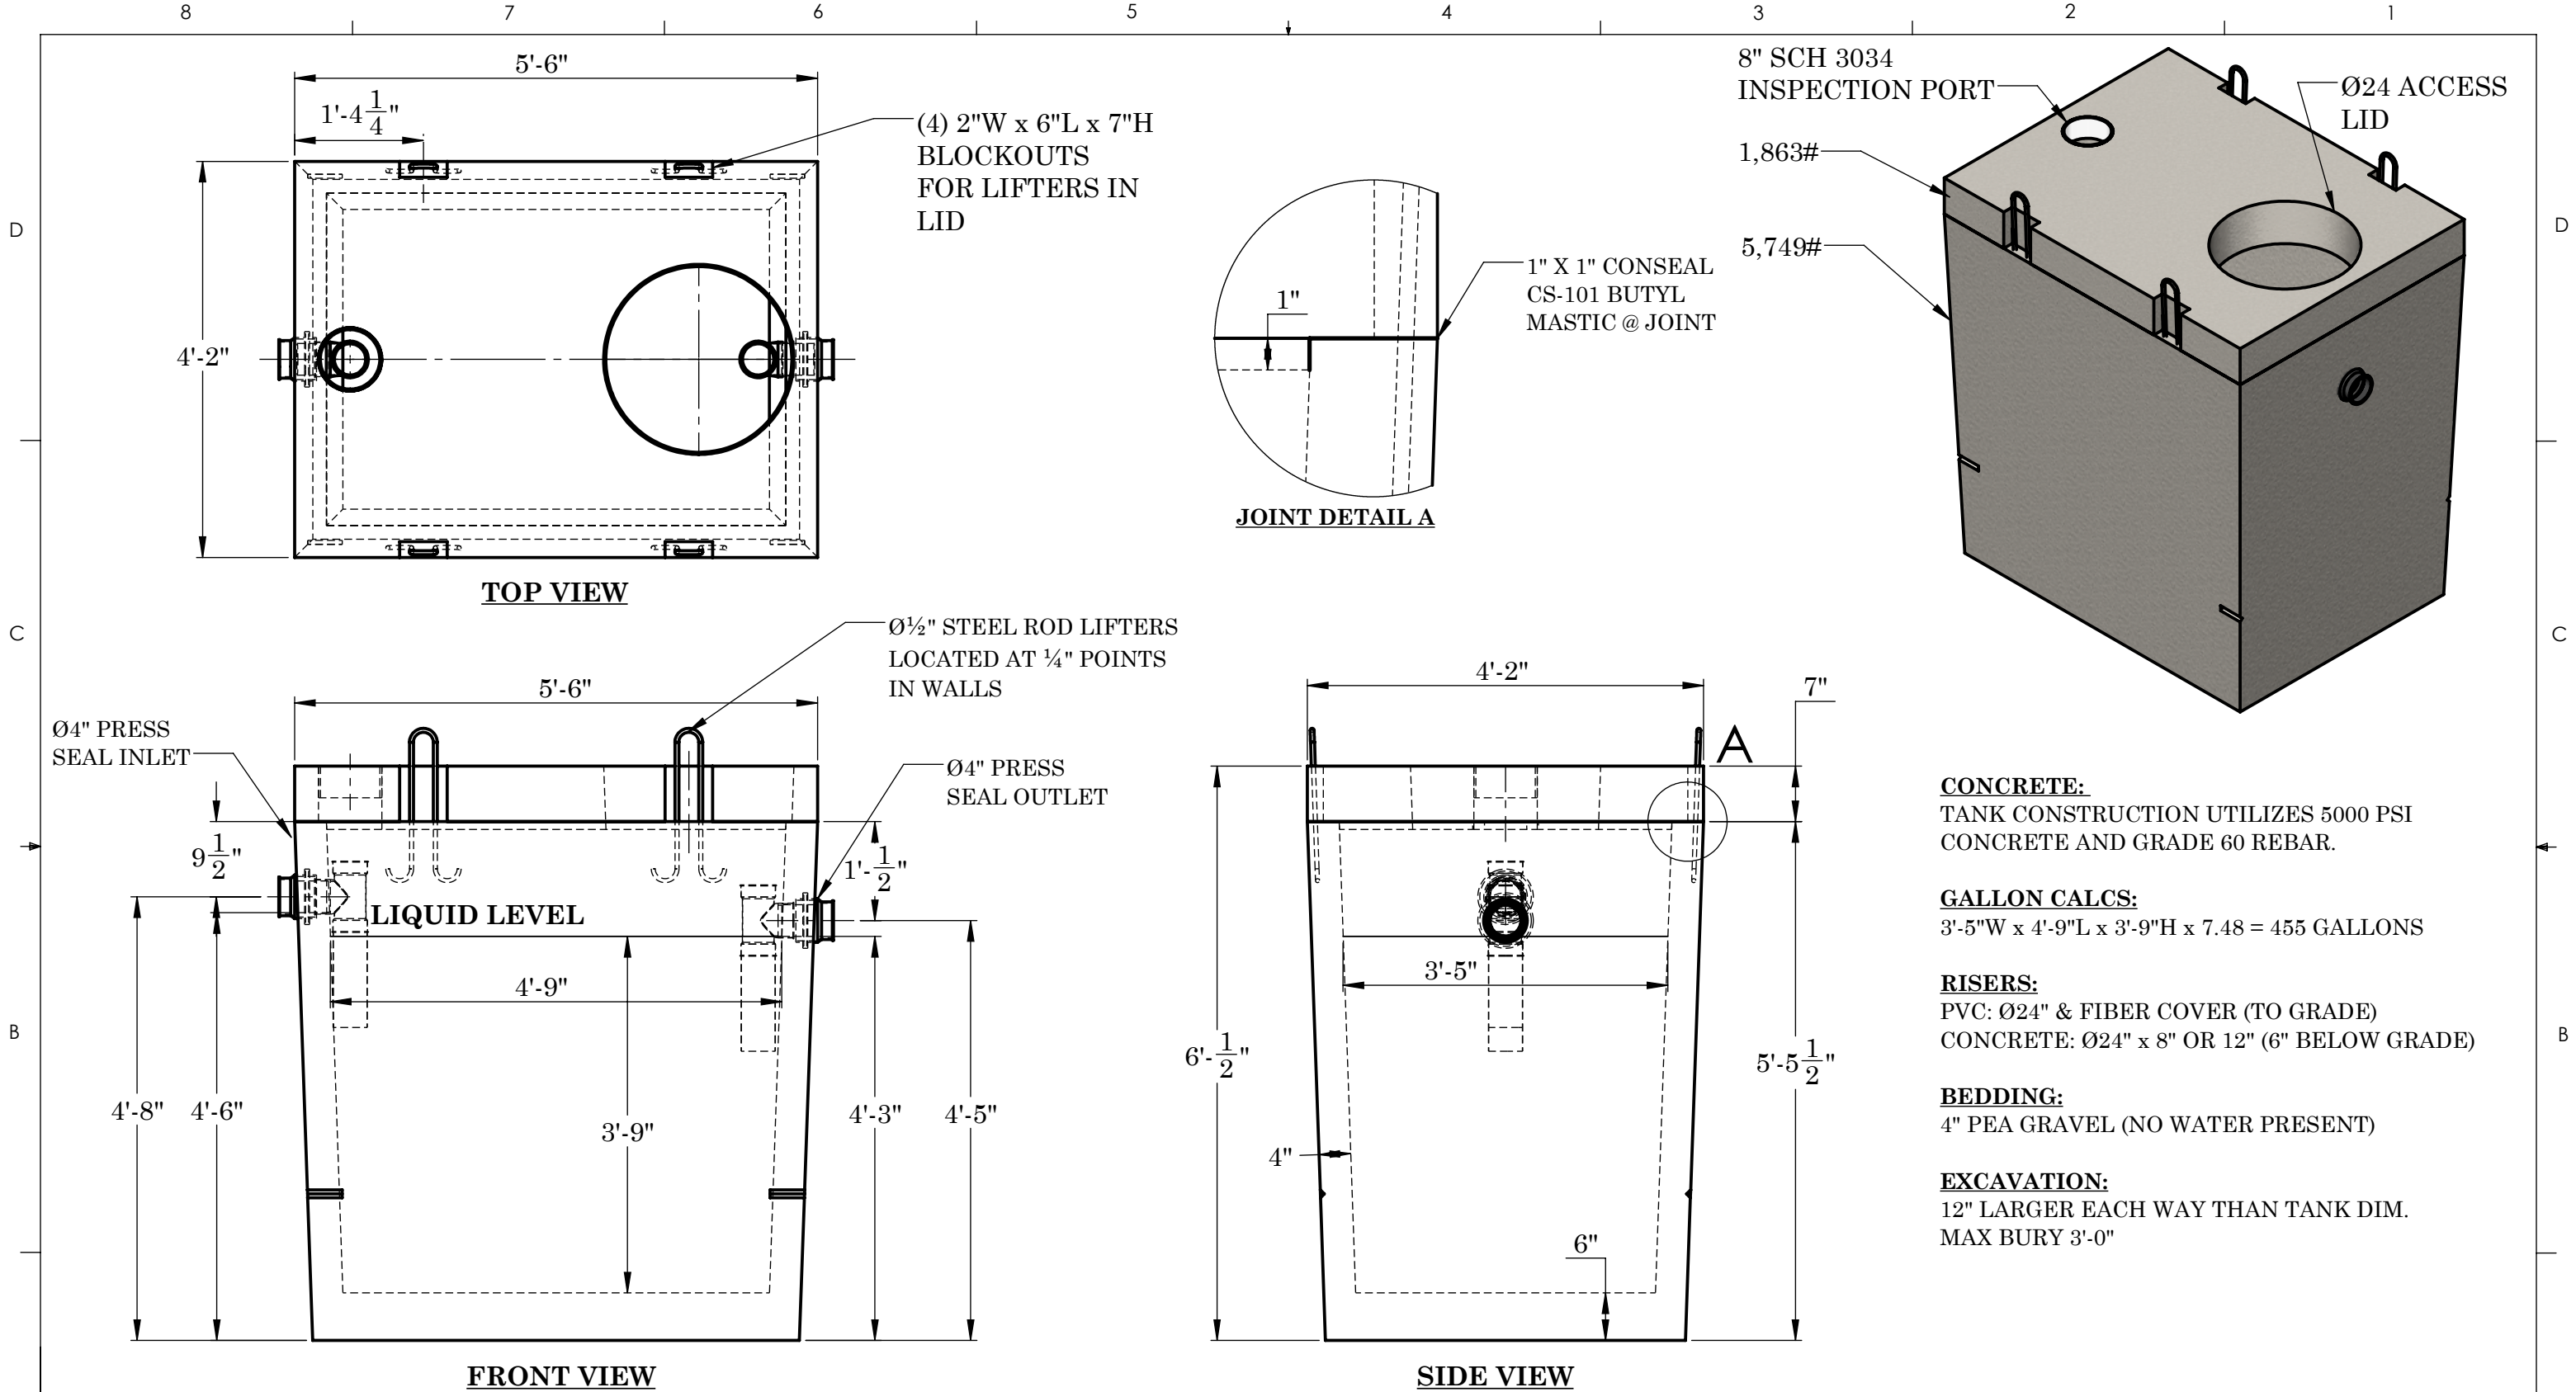

A

NOTES:

REINFORCEMENT:

LID:

#5 BARS @ 5" O.C.E.W. IN TOP, (2) #4 BARS X CONT EACH SIDE OF ACCESS

WALLS & BASE:

-6X6 10 GA. WIRE MESH IN WALLS, UP 12" FROM BOTTOM.

-6X6 10 GA. WIRE MESH IN BASE

#4 BAR @ 8" OC.E.W IN BASE



2215 E. BROOKLYN AVE

SPOKANE, WA 99217

TOLL FREE 1-800-888-4573

(509) 325-4573 FAX (509) 325-5098

SPOKANE - LEWISTON - YAKIMA

www.wilbertprecast.com

DRAWN BY:

TH

TITLE:

500 GALLON SINGLE COMPARTMENT
MONO SEPTIC TANK - HEAVY

SIZE

B

DWG. NO.

#1601TB-500

SCALE:

NTS

DATE:

10/27/2025

A