


WARRANTY: ALL TANKS MUST BE BACKFILLED AND COMPACTED
PRIOR TO FILLING OR WARRANTY IS VOID

D


C

B


A

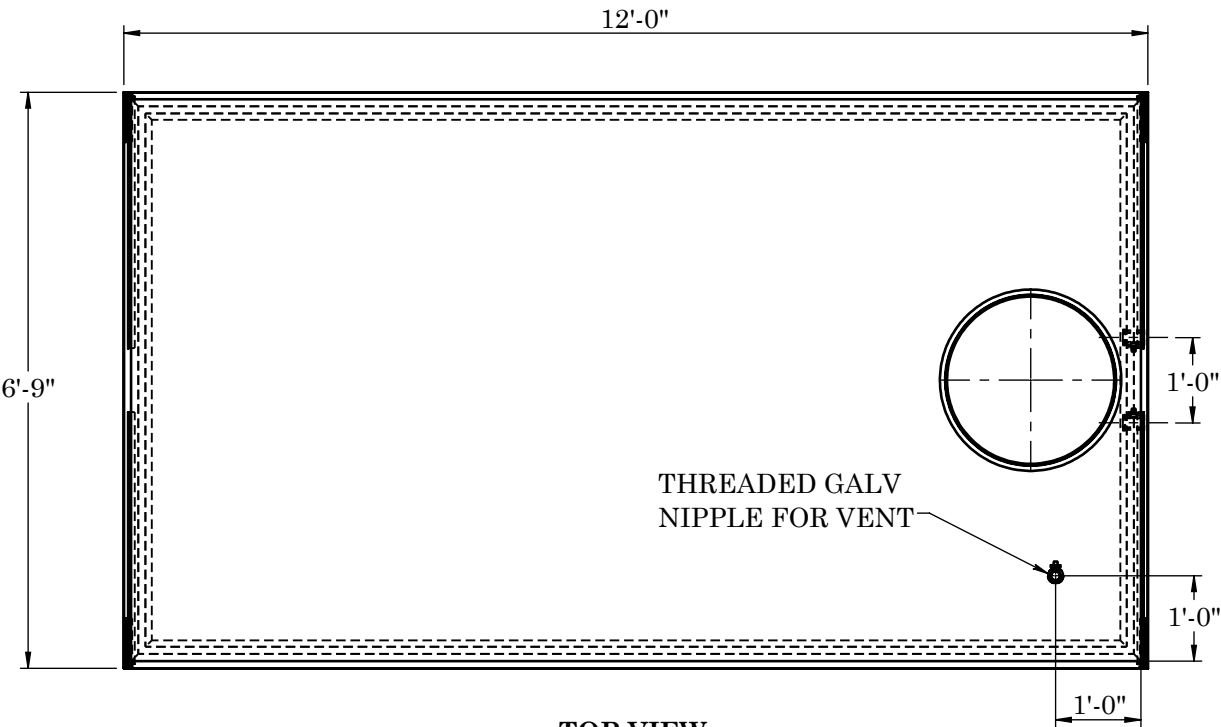

TOP VIEW

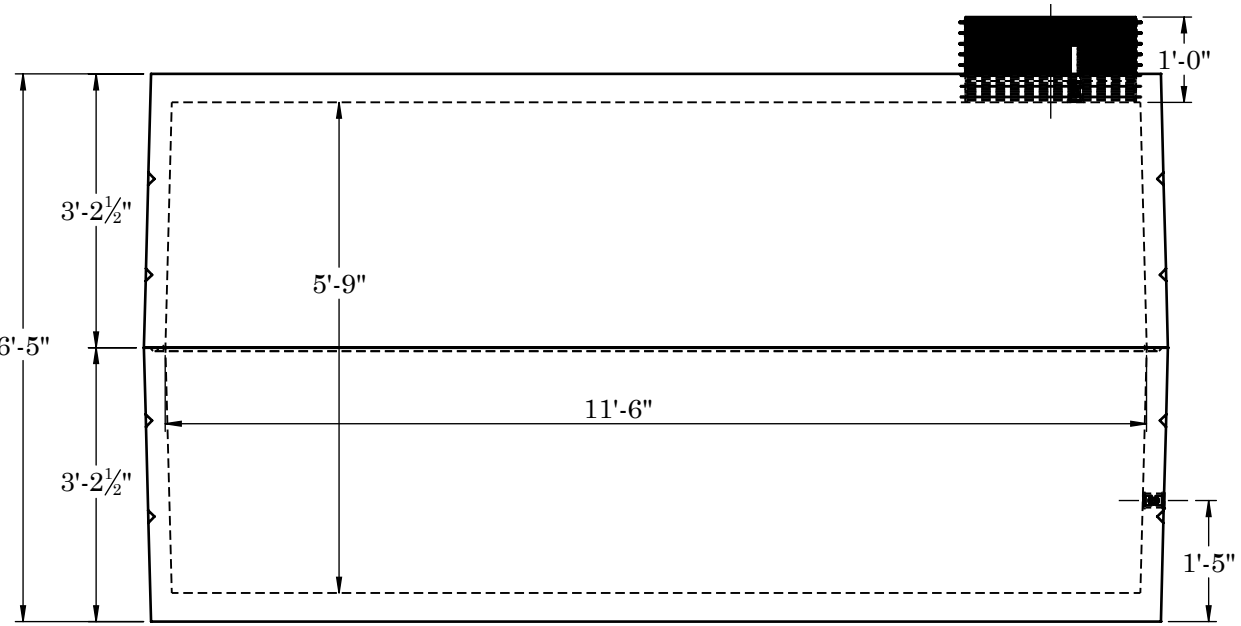

FRONT VIEW

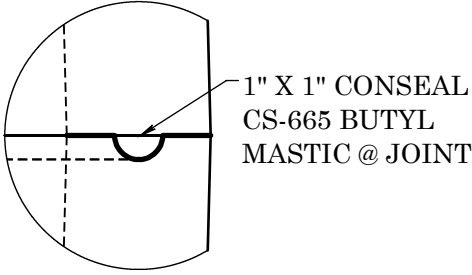


JOINT DETAIL B

7653#

7780#

Ø24" PVC RISER

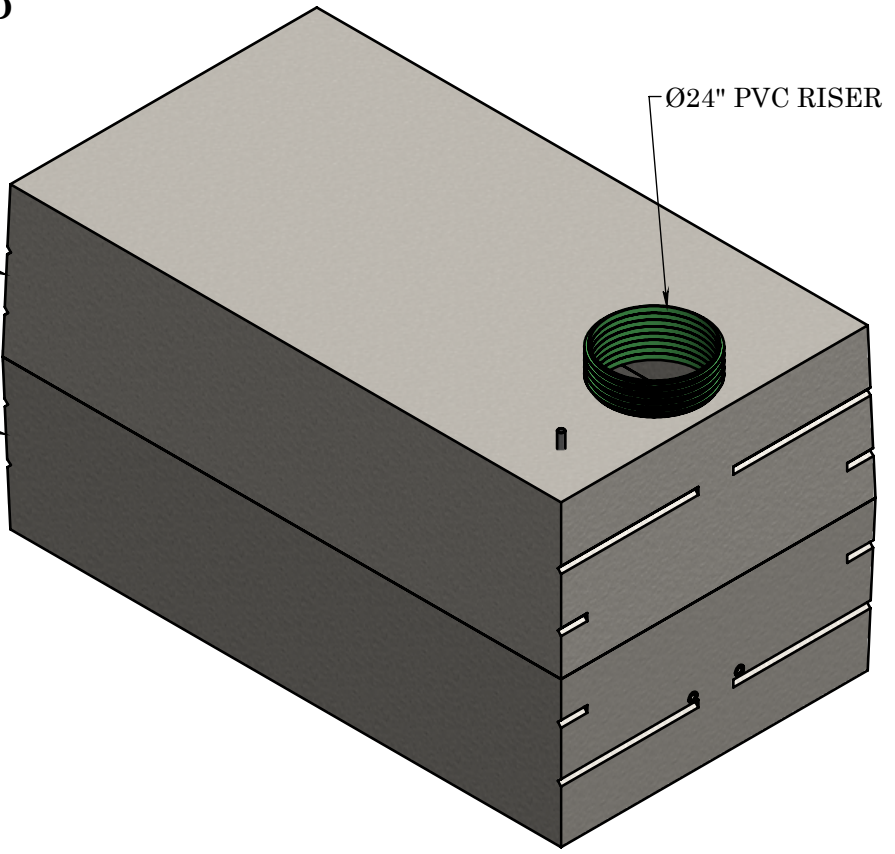


D

C

B

A

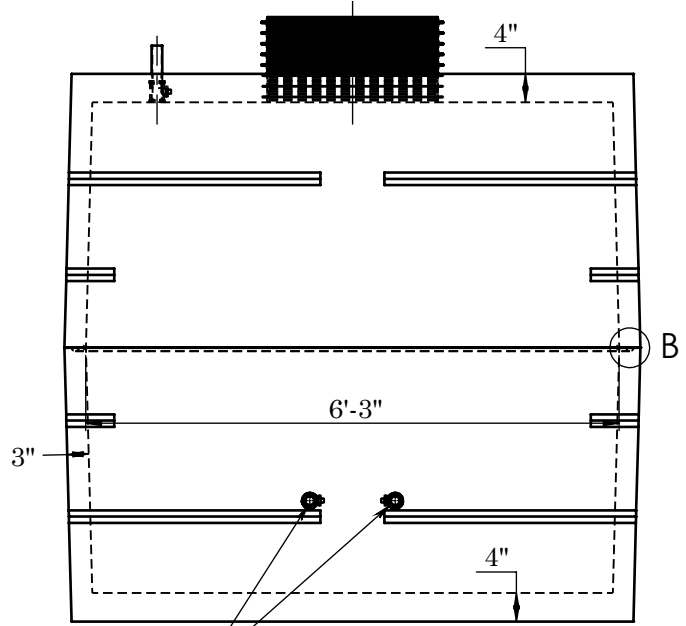

SIDE VIEW

BEDDING:
4" PEA GRAVEL (NO WATER PRESENT)

GALVANIZED FITTING OPTIONS:
Ø1", 1¼", 1½", 2". CUSTOM TANK FITTINGS
CAN BE LOCATED ANYWHERE IN TANK

TOP ACCESS HOLE OPTIONS:
FLANGE ADAPTERS Ø24" OR Ø30"
PVC RISERS Ø24" OR Ø30"
LIDS CAN BE INSULATED OR NON INSULATED

EXCAVATION:
12" LARGER THAN TANK DIMENSIONS
EACH WAY, MAX BURY DEPTH 3'-0"

REINFORCEMENT:

-TOP	#4 U-BARS @ 6" O.C.E.W.
-SIDES	#4 BAR @ 6" O.C.E.W.
-BASE	#4 U-BARS @ 6" O.C.E.W.



2215 E. BROOKLYN AVE
SPOKANE, WA 99217
TOLL FREE 1-800-888-4573
(509) 325-4573 FAX (509) 325-5098
SPOKANE - LEWISTON - YAKIMA
www.wilbertprecast.com

TITLE: 3000 GALLON 2-PIECE WATER TANK

SIZE B	DWG. NO. #1710	SCALE: NTS	DATE: 10/31/2025
-----------	-------------------	---------------	---------------------

REV: A
DRAWN FOR:
DRAWN BY: TH