
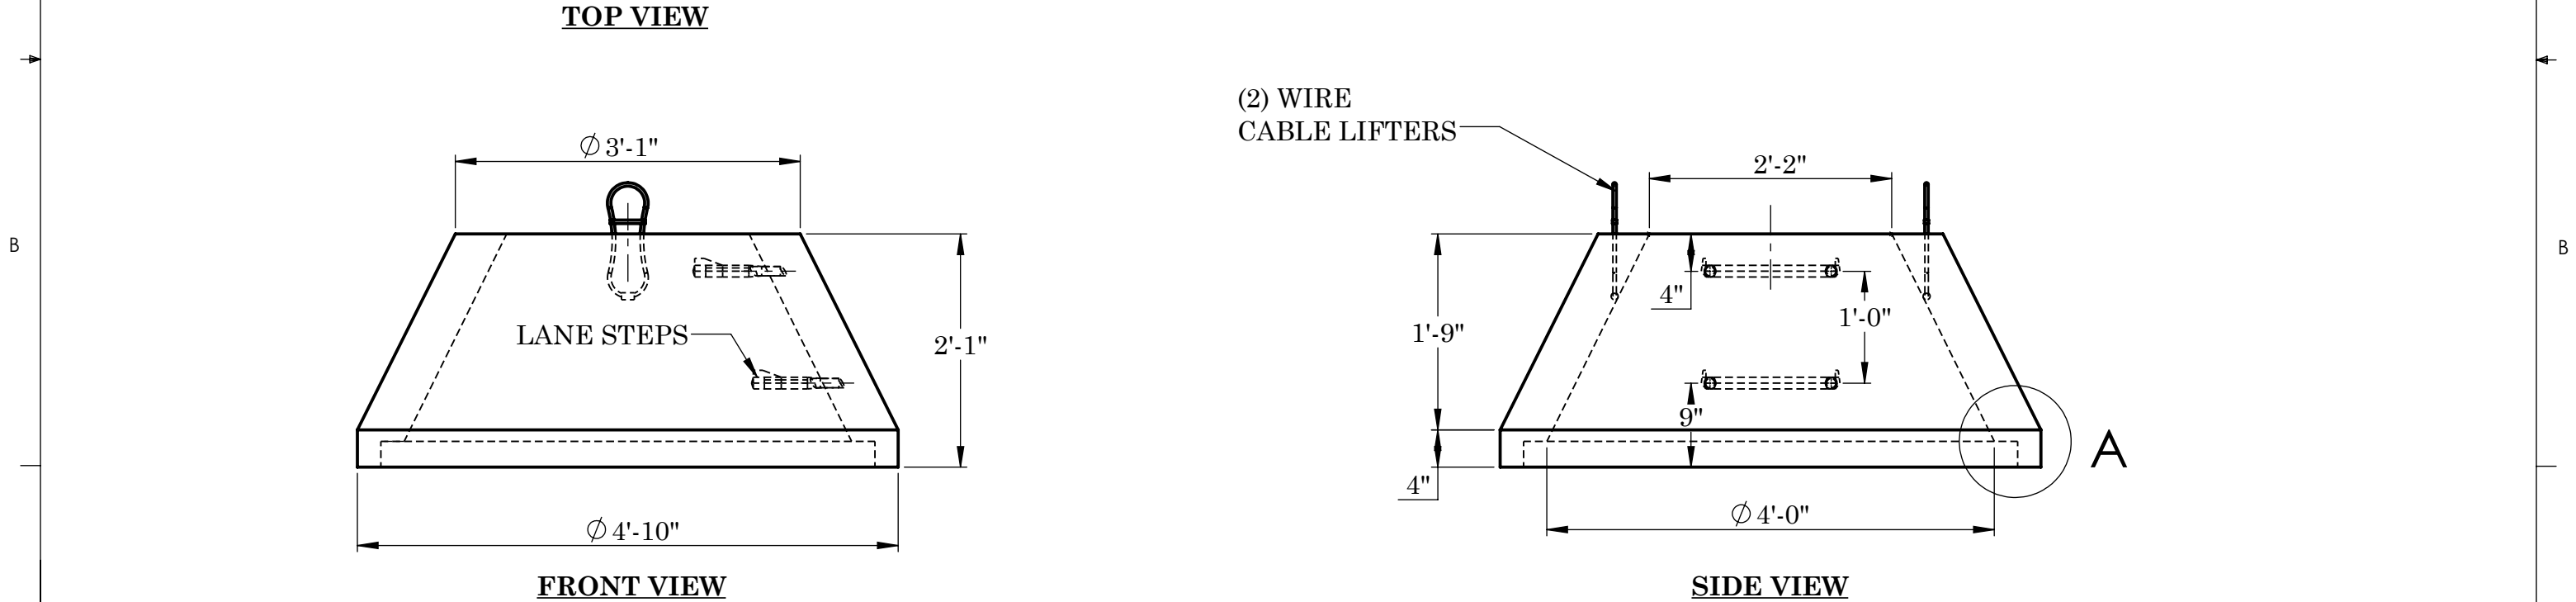


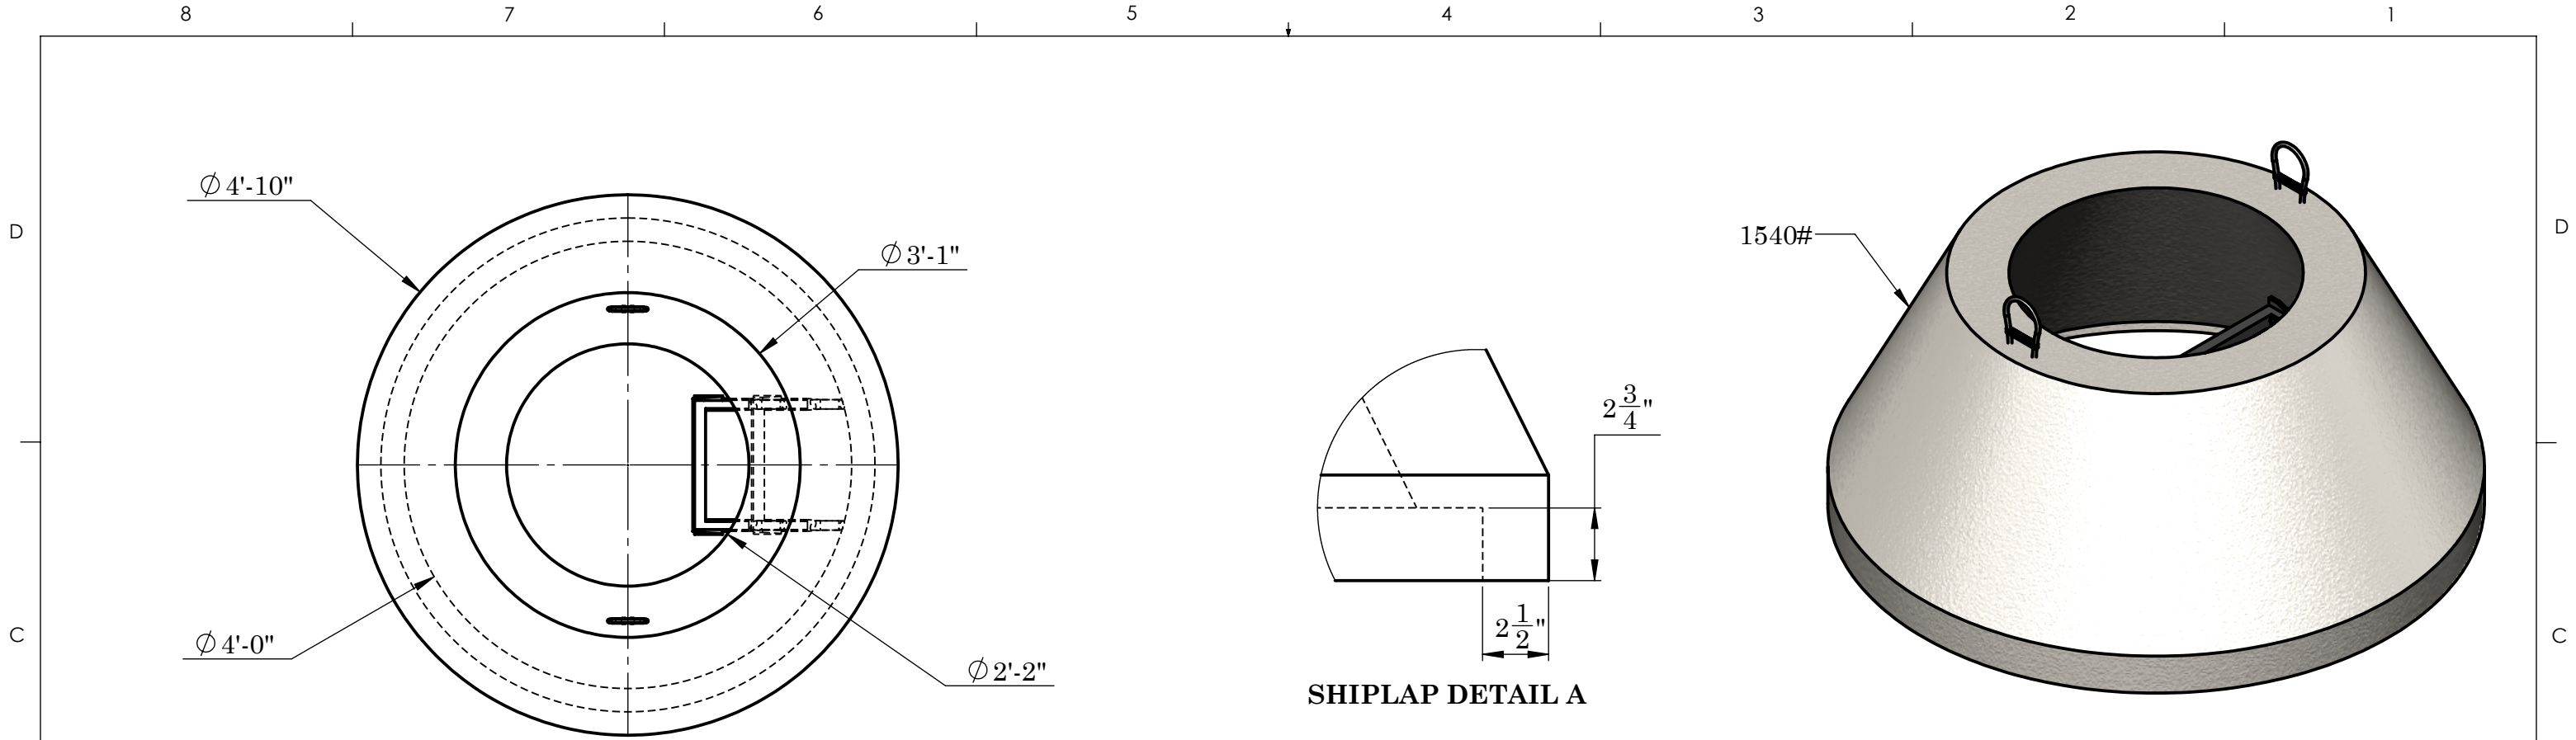

A	NOTES: REINFORCEMENT: ~ALL UNITS MEET OR EXCEED THE REQUIREMENTS OF ASTM C-478 / AASHTO M-199 & ASTM C-443 -4X6 MESH IN JOINT -STRUCTURAL FIBER THROUGHTOUT			2215 E. BROOKLYN AVE SPOKANE, WA 99217 TOLL FREE 1-800-888-4573 (509) 325-4573 FAX (509) 325-5098 SPOKANE - LEWISTON - YAKIMA www.wilbertprecast.com	TITLE: Ø48" MANHOLE 2' CONCENTRIC CONE		A	
	SIZE B	DWG. NO. 480C-2	SCALE: NTS	DATE: 10/3/2025	DRAWN BY: TH			