



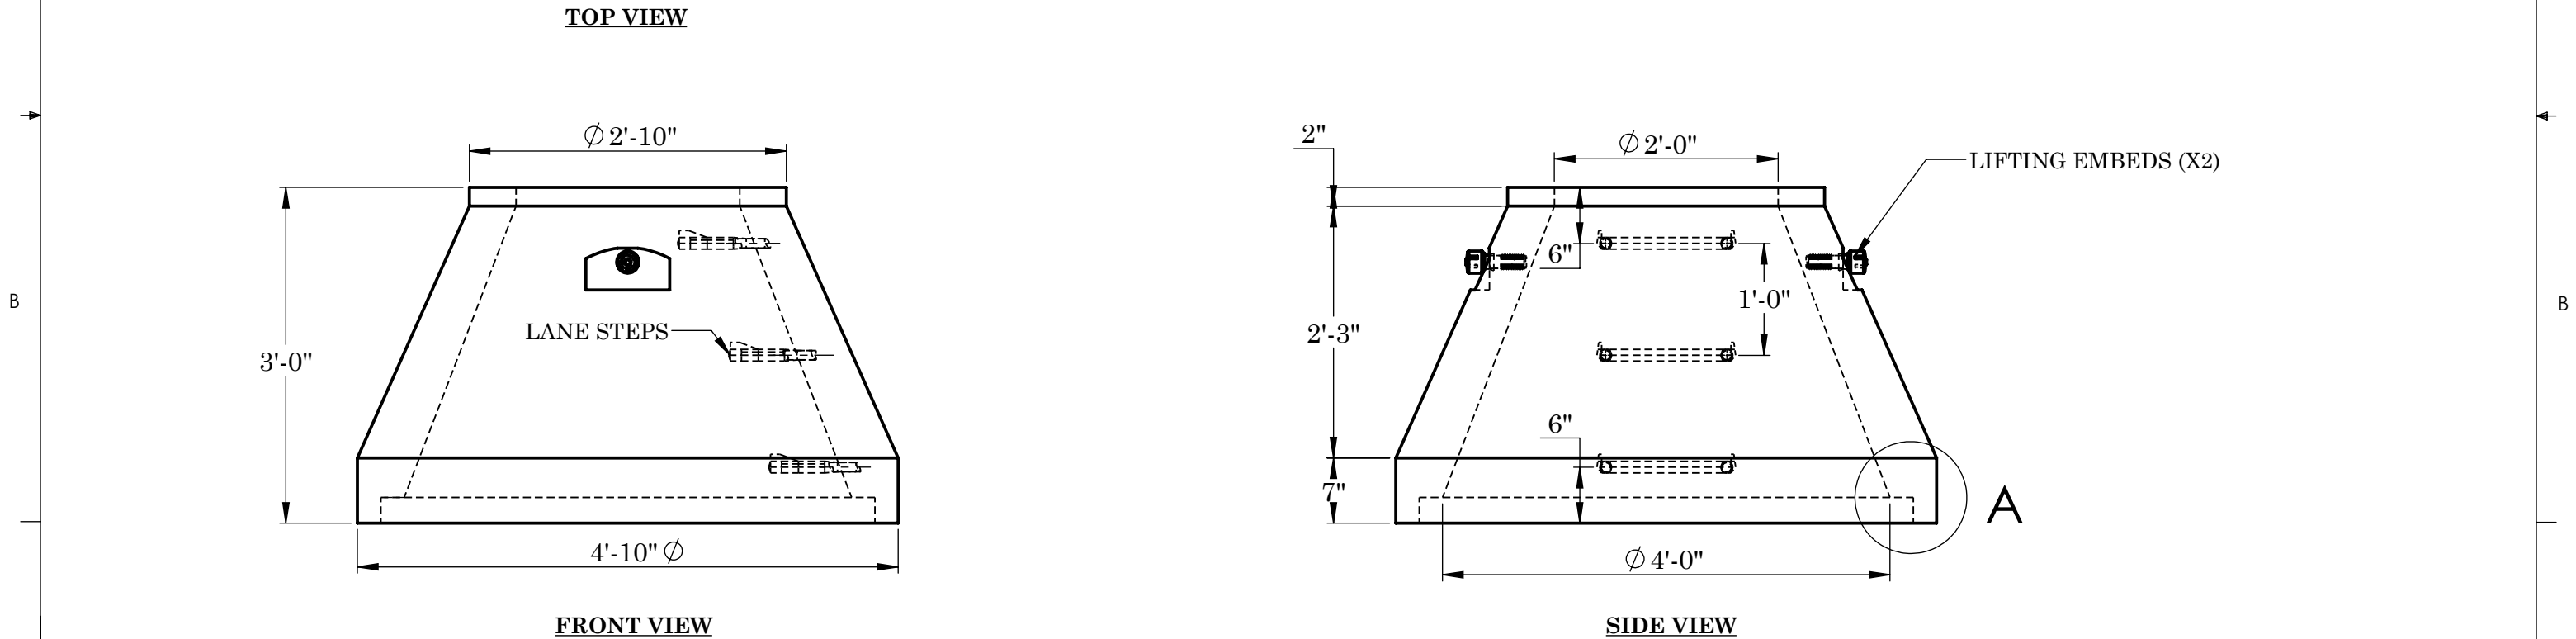

A

NOTES:

REINFORCEMENT:
~ALL UNITS MEET OR EXCEED THE REQUIREMENTS OF ASTM C-478 / AASHTO M-199 & ASTM C-443
-4X6 MESH IN JOINT
-STRUCTURAL FIBER THROUGHOUT

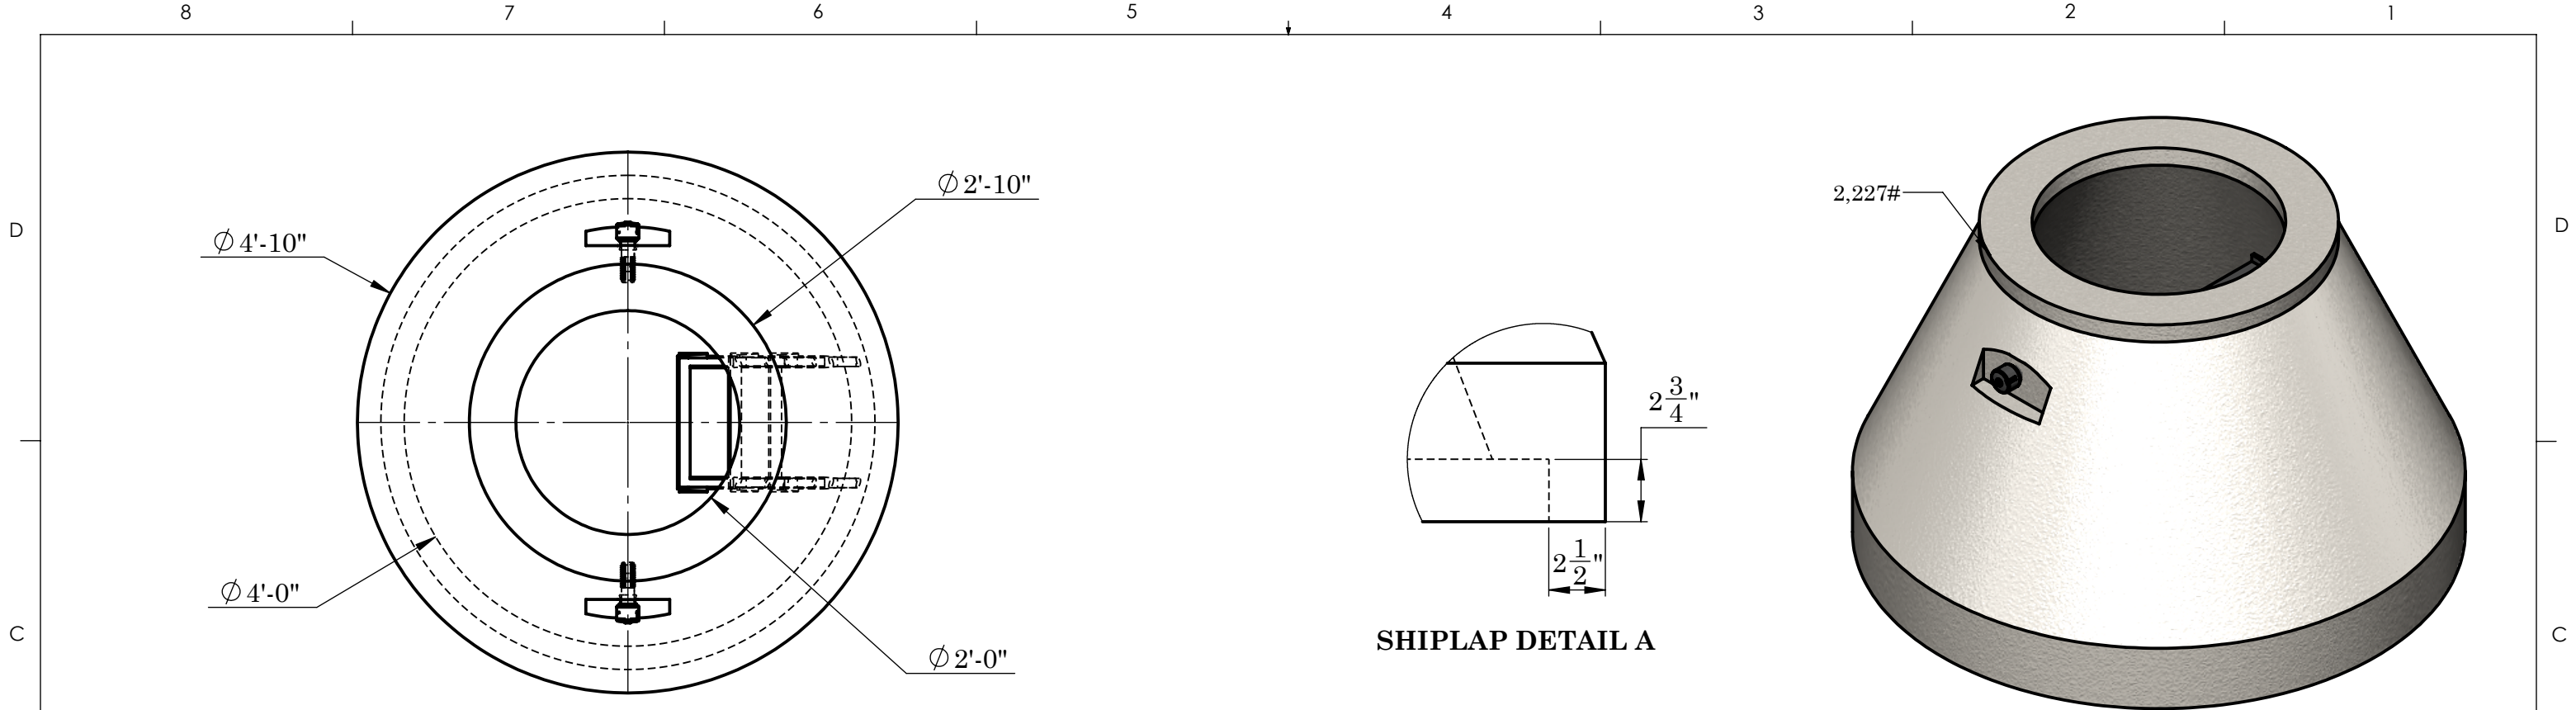

2215 E. BROOKLYN AVE
SPOKANE, WA 99217
TOLL FREE 1-800-888-4573
(509) 325-4573 FAX (509) 325-5098
SPOKANE - LEWISTON - YAKIMA
www.wilbertprecast.com

DRAWN BY:

TH

TITLE:

Ø48" MANHOLE 3' CONCENTRIC CONE

SIZE

B

DWG. NO.

480C-3

SCALE:

NTS

DATE:

6/11/2025

A