


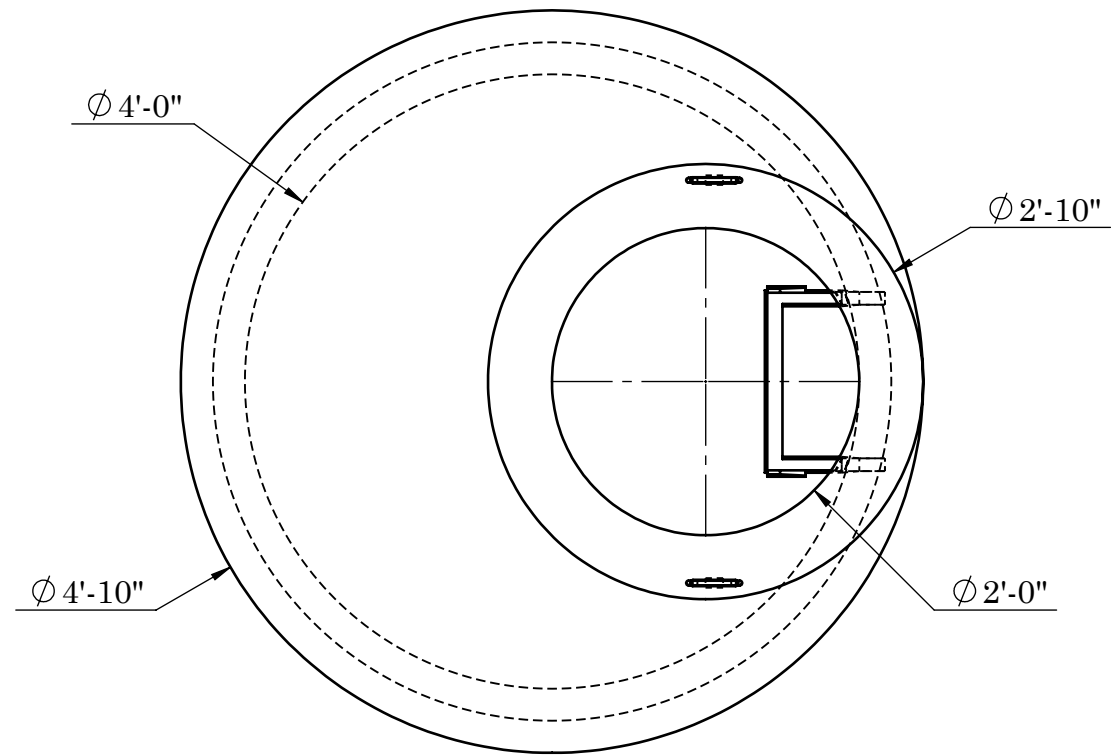


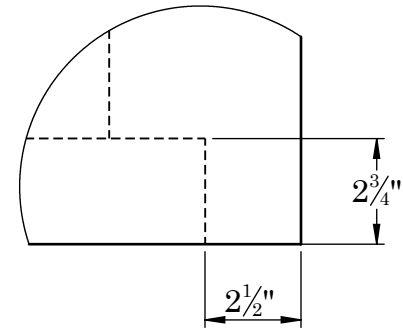


TOP VIEW

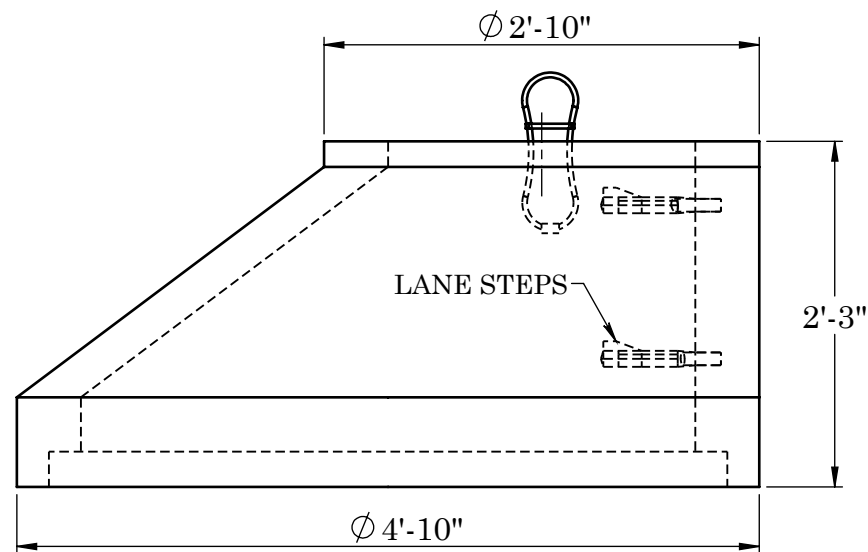

SHIPLAP DETAIL B

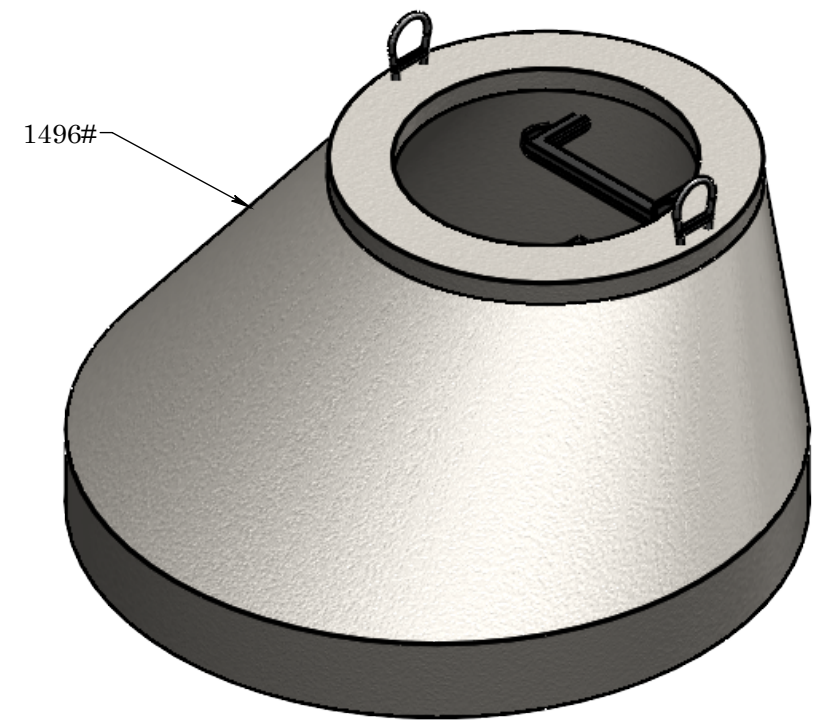

FRONT VIEW

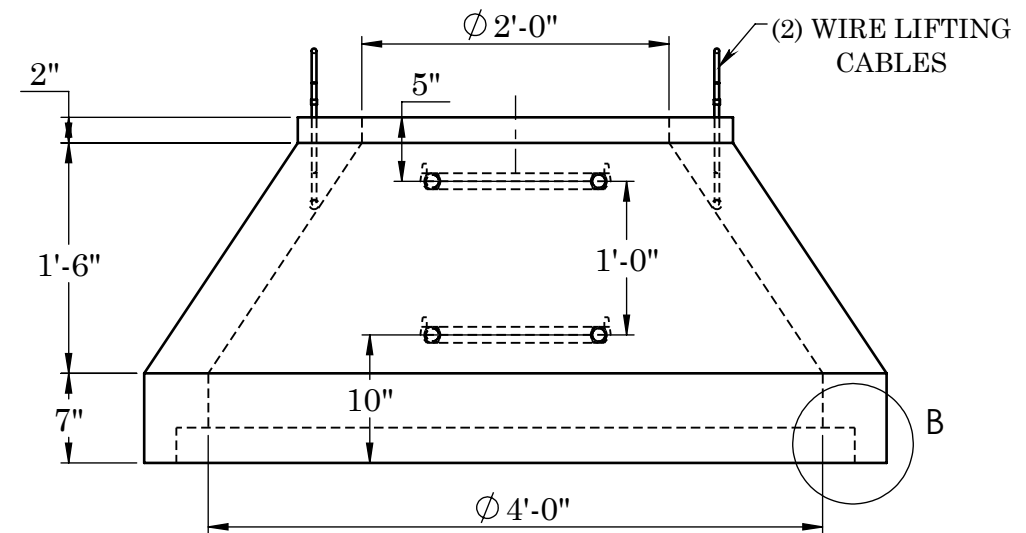

SIDE VIEW

REINFORCEMENT:
-PF 4"X8" W4/W1.7 MESH AROUND SPIGGOT
-STRUCTURAL FIBER THROUGHOUT



2215 E. BROOKLYN AVE
SPOKANE, WA 99217
TOLL FREE 1-800-888-4573
(509) 325-4573 FAX (509) 325-5098
SPOKANE - LEWISTON - YAKIMA
www.wilbertprecast.com

TITLE: Ø48" MANHOLE 2' ECCENTRIC CONE			
SIZE B	DWG. NO. 480E-2	SCALE: NTS	DATE: 10/3/2025