




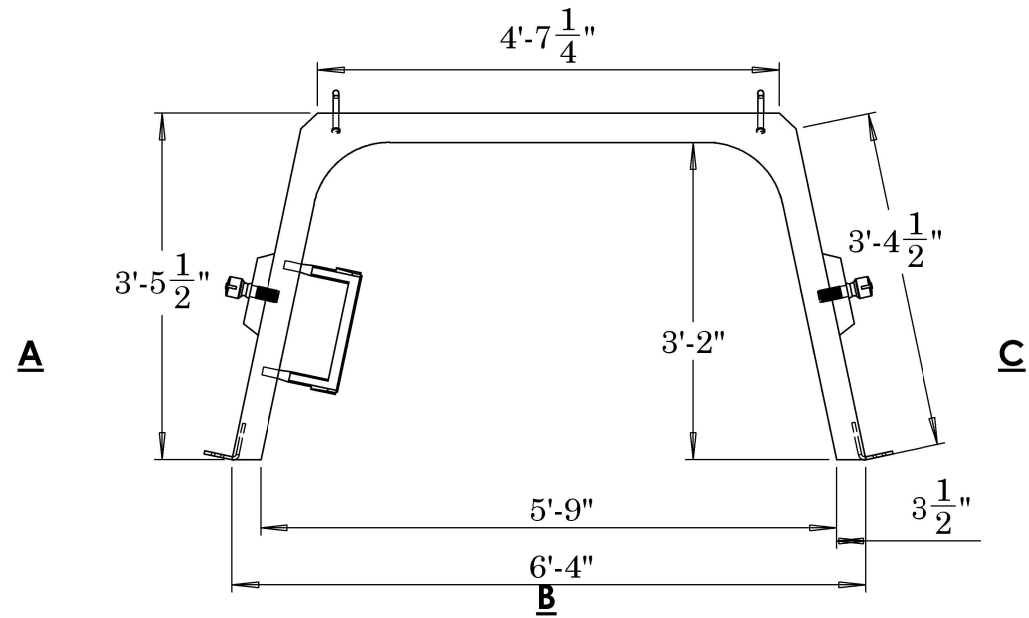

-5,000 PSI CONCRETE

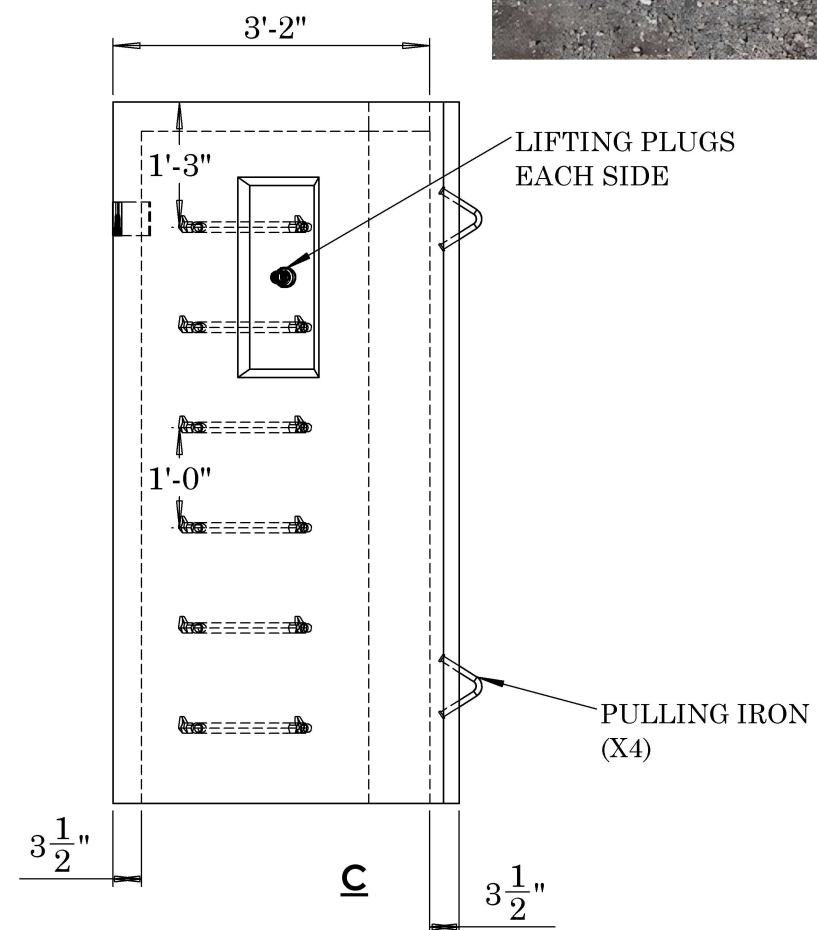

REINFORCEMENT:
-10X10 WIRE MESH THROUGH-OUT

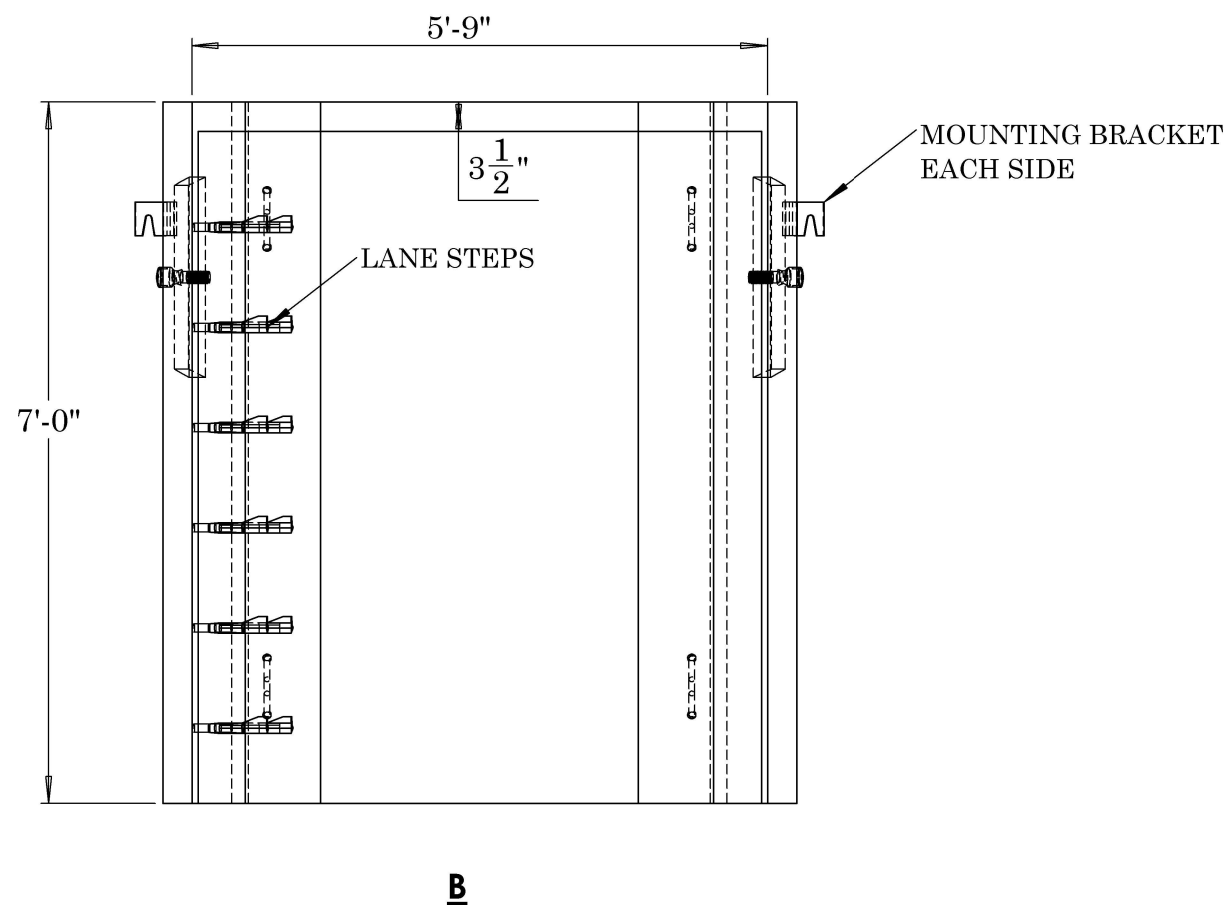

2215 E. BROOKLYN AVE
SPOKANE, WA 99217
TOLL FREE 1-800-888-4573
(509) 325-4573 FAX (509) 325-5098
SPOKANE - LEWISTON - YAKIMA
www.wilbertprecast.com

TITLE:
6'-4" X 3'-5 $\frac{1}{2}$ " X 7'-0" WINDOW WELL

SIZE B	DWG. NO. WINDOW WELL 7'	SCALE: NTS	DATE: 10/14/2025
-------------------------	-----------------------------------	----------------------	----------------------------