


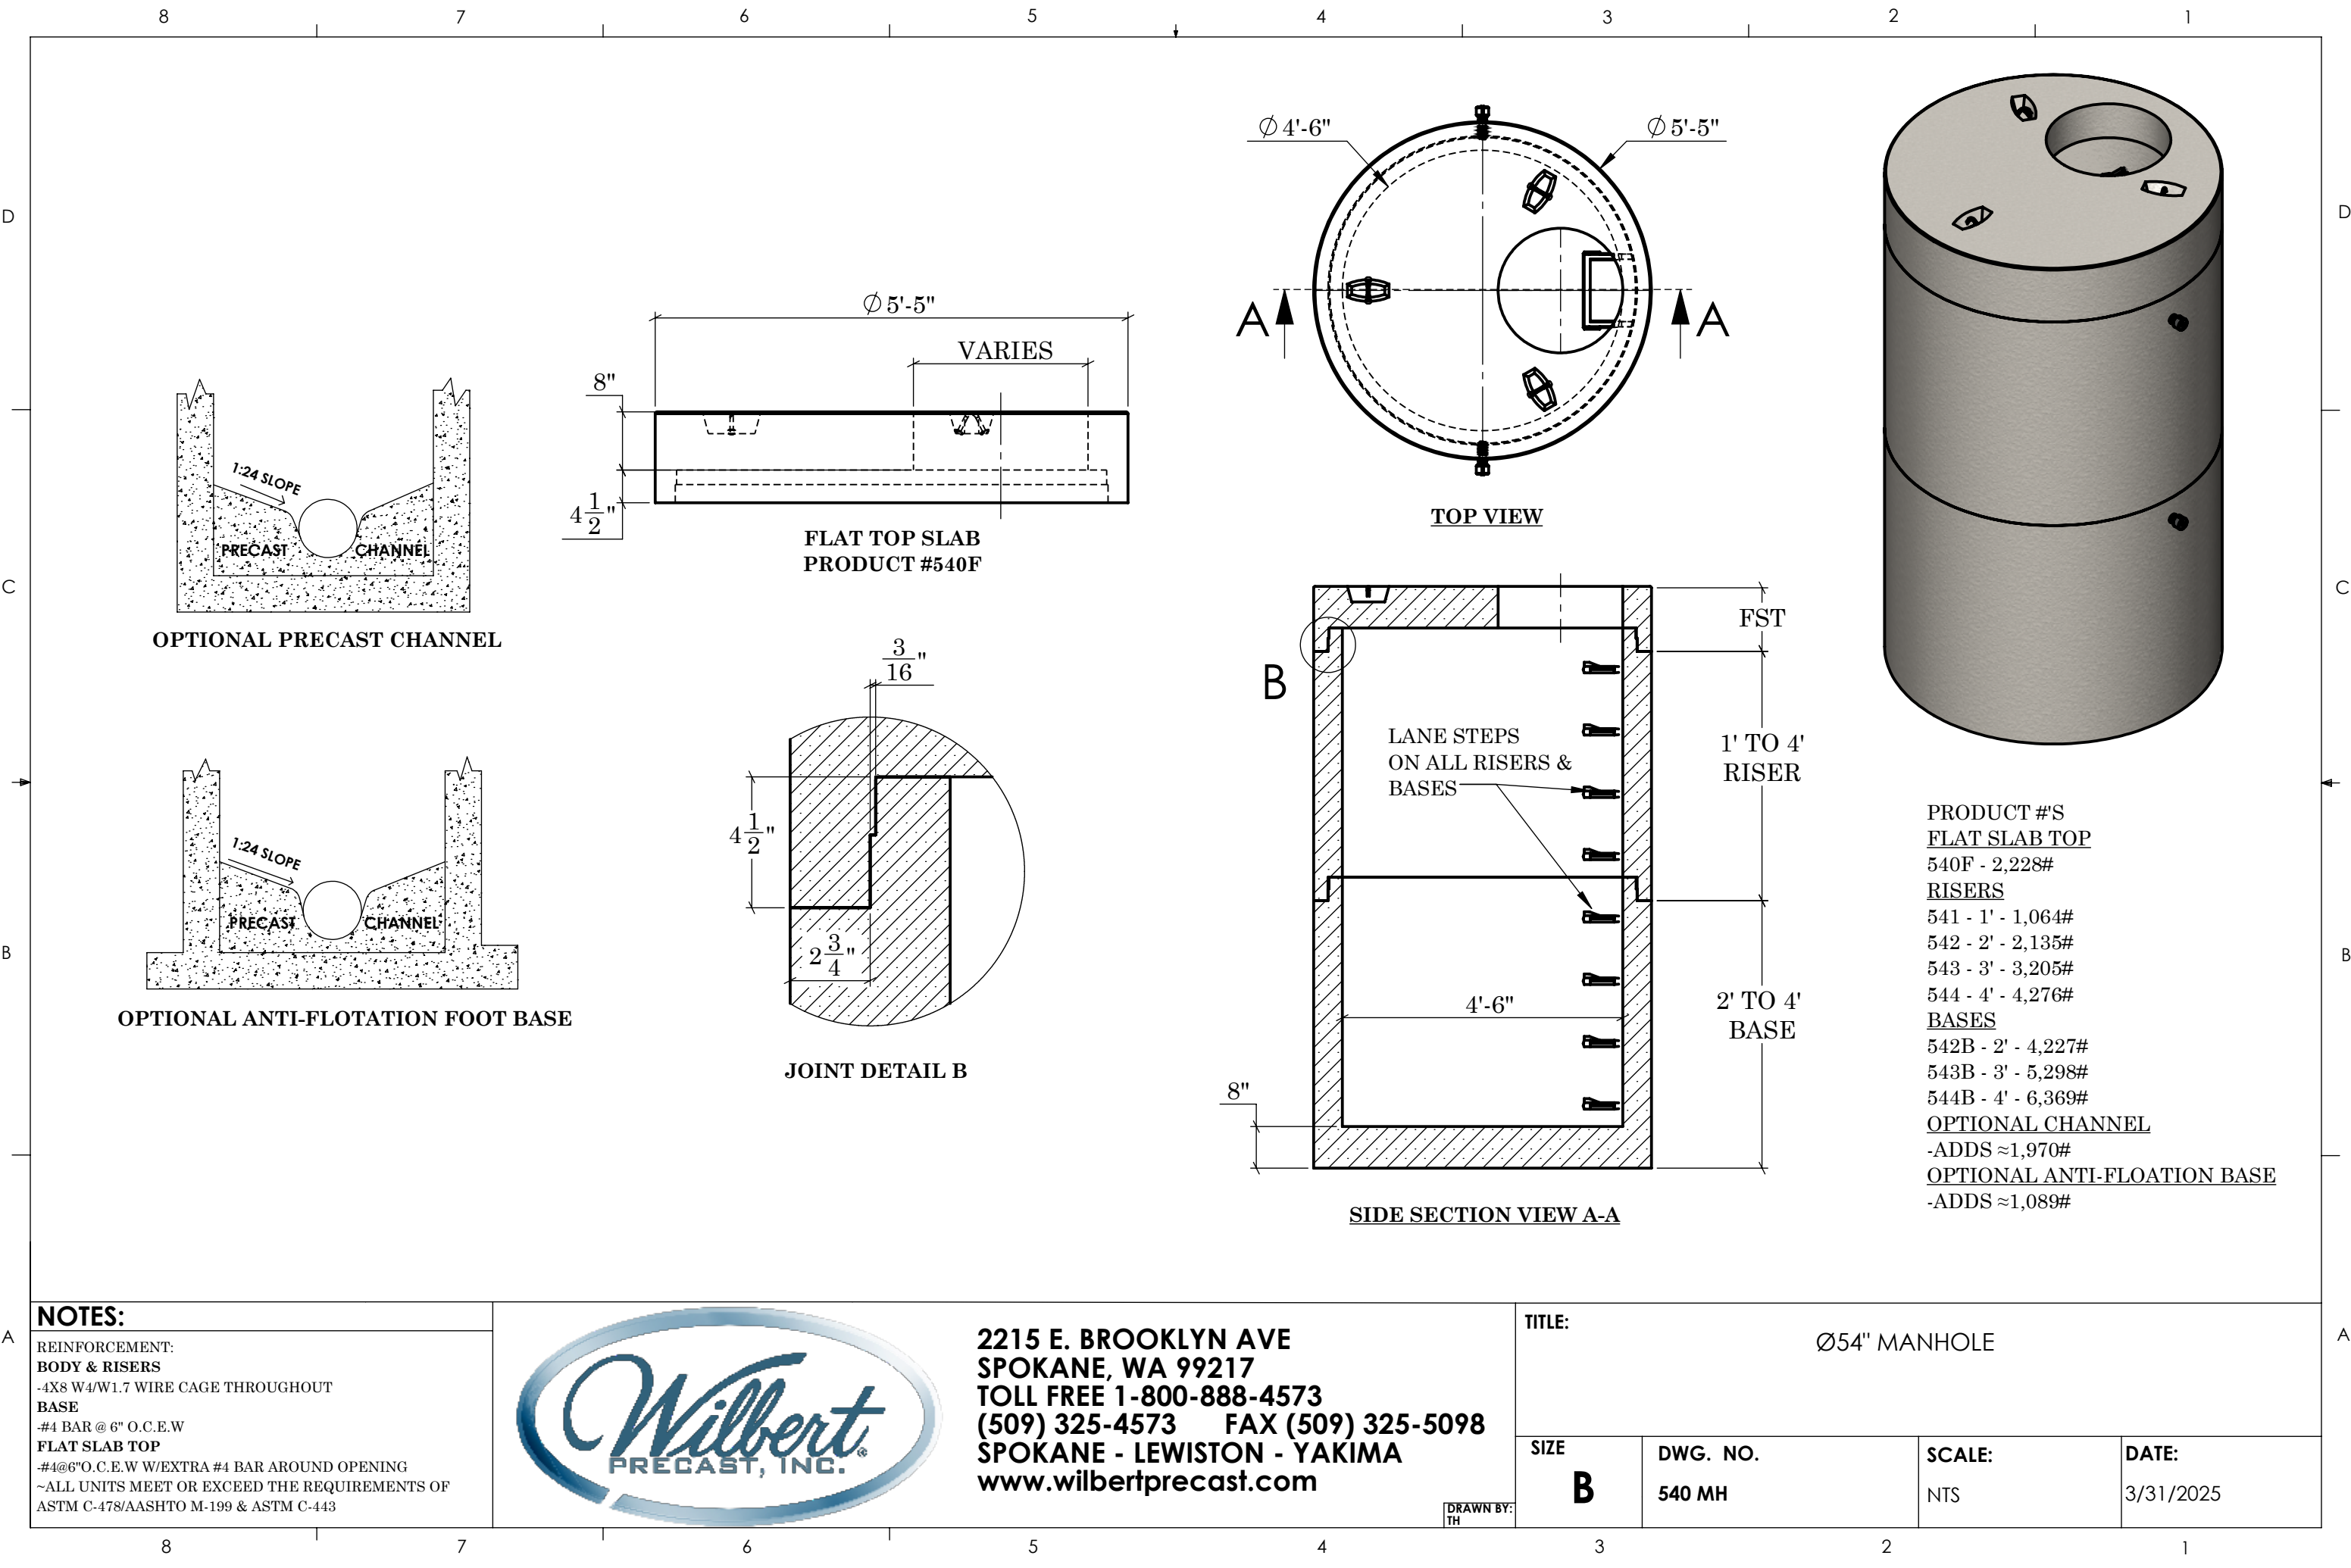

NOTES:

REINFORCEMENT:
BODY & RISERS
-4X8 W4/W1.7 WIRE CAGE THROUGHOUT
BASE
-#4 BAR @ 6" O.C.E.W
FLAT SLAB TOP
-#4@6"O.C.E.W W/EXTRA #4 BAR AROUND OPENING
~ALL UNITS MEET OR EXCEED THE REQUIREMENTS OF
ASTM C-478/AASHTO M-199 & ASTM C-443



2215 E. BROOKLYN AVE
SPOKANE, WA 99217
TOLL FREE 1-800-888-4573
(509) 325-4573 FAX (509) 325-5098
SPOKANE - LEWISTON - YAKIMA
www.wilbertprecast.com

DRAWN BY:
TH

TITLE: Ø54" MANHOLE			
SIZE B	DWG. NO. 540 MH	SCALE: NTS	DATE: 3/31/2025