


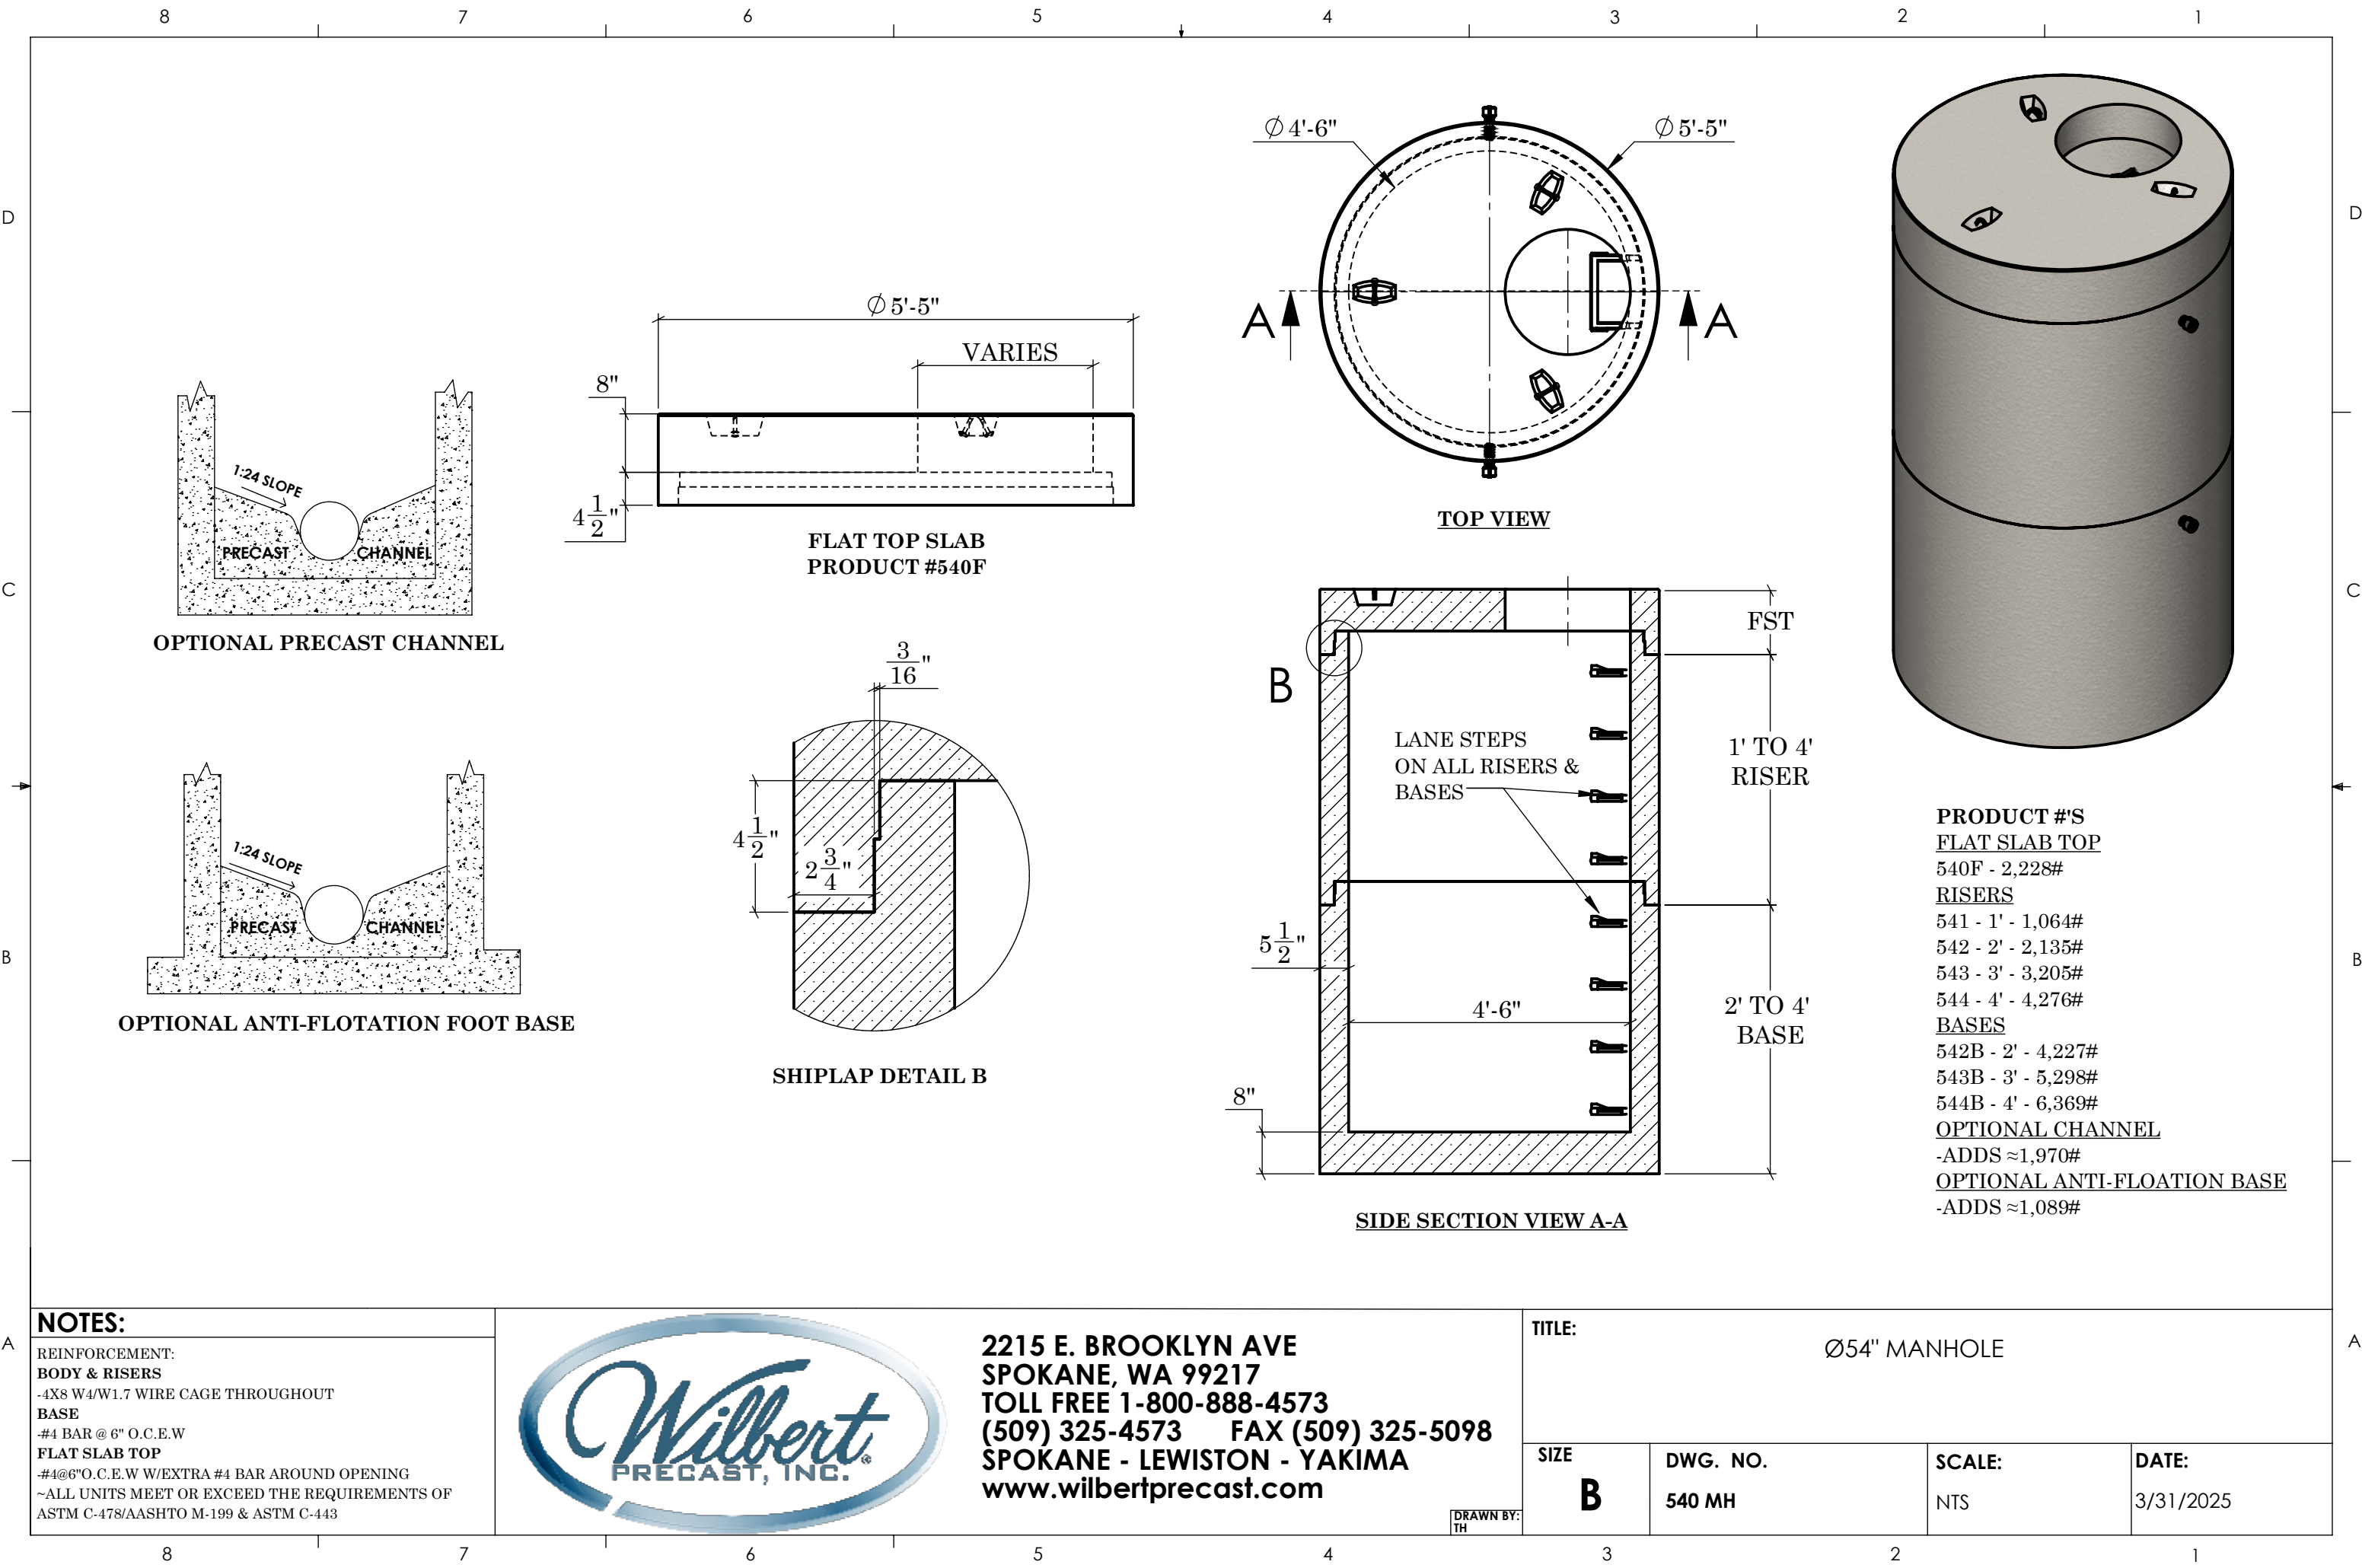

OPTIONAL PRECAST CHANNEL

FLAT TOP SLAB
PRODUCT #540F

TOP VIEW

OPTIONAL ANTI-FLOTATION FOOT BASE

SHIPLAP DETAIL B

SIDE SECTION VIEW A-A

- PRODUCT #'S**
FLAT SLAB TOP
540F - 2,228#
RISERS
541 - 1' - 1,064#
542 - 2' - 2,135#
543 - 3' - 3,205#
544 - 4' - 4,276#
BASES
542B - 2' - 4,227#
543B - 3' - 5,298#
544B - 4' - 6,369#
OPTIONAL CHANNEL
-ADDS ≈1,970#
OPTIONAL ANTI-FLOTATION BASE
-ADDS ≈1,089#

NOTES:
REINFORCEMENT:
BODY & RISERS
-4X8 W4/W1.7 WIRE CAGE THROUGHOUT
BASE
-#4 BAR @ 6" O.C.E.W
FLAT SLAB TOP
-#4@6"O.C.E.W W/EXTRA #4 BAR AROUND OPENING
~ALL UNITS MEET OR EXCEED THE REQUIREMENTS OF
ASTM C-478/AASHTO M-199 & ASTM C-443



2215 E. BROOKLYN AVE
SPOKANE, WA 99217
TOLL FREE 1-800-888-4573
(509) 325-4573 FAX (509) 325-5098
SPOKANE - LEWISTON - YAKIMA
www.wilbertprecast.com

DRAWN BY:
TH

TITLE: Ø54" MANHOLE			
SIZE B	DWG. NO. 540 MH	SCALE: NTS	DATE: 3/31/2025