


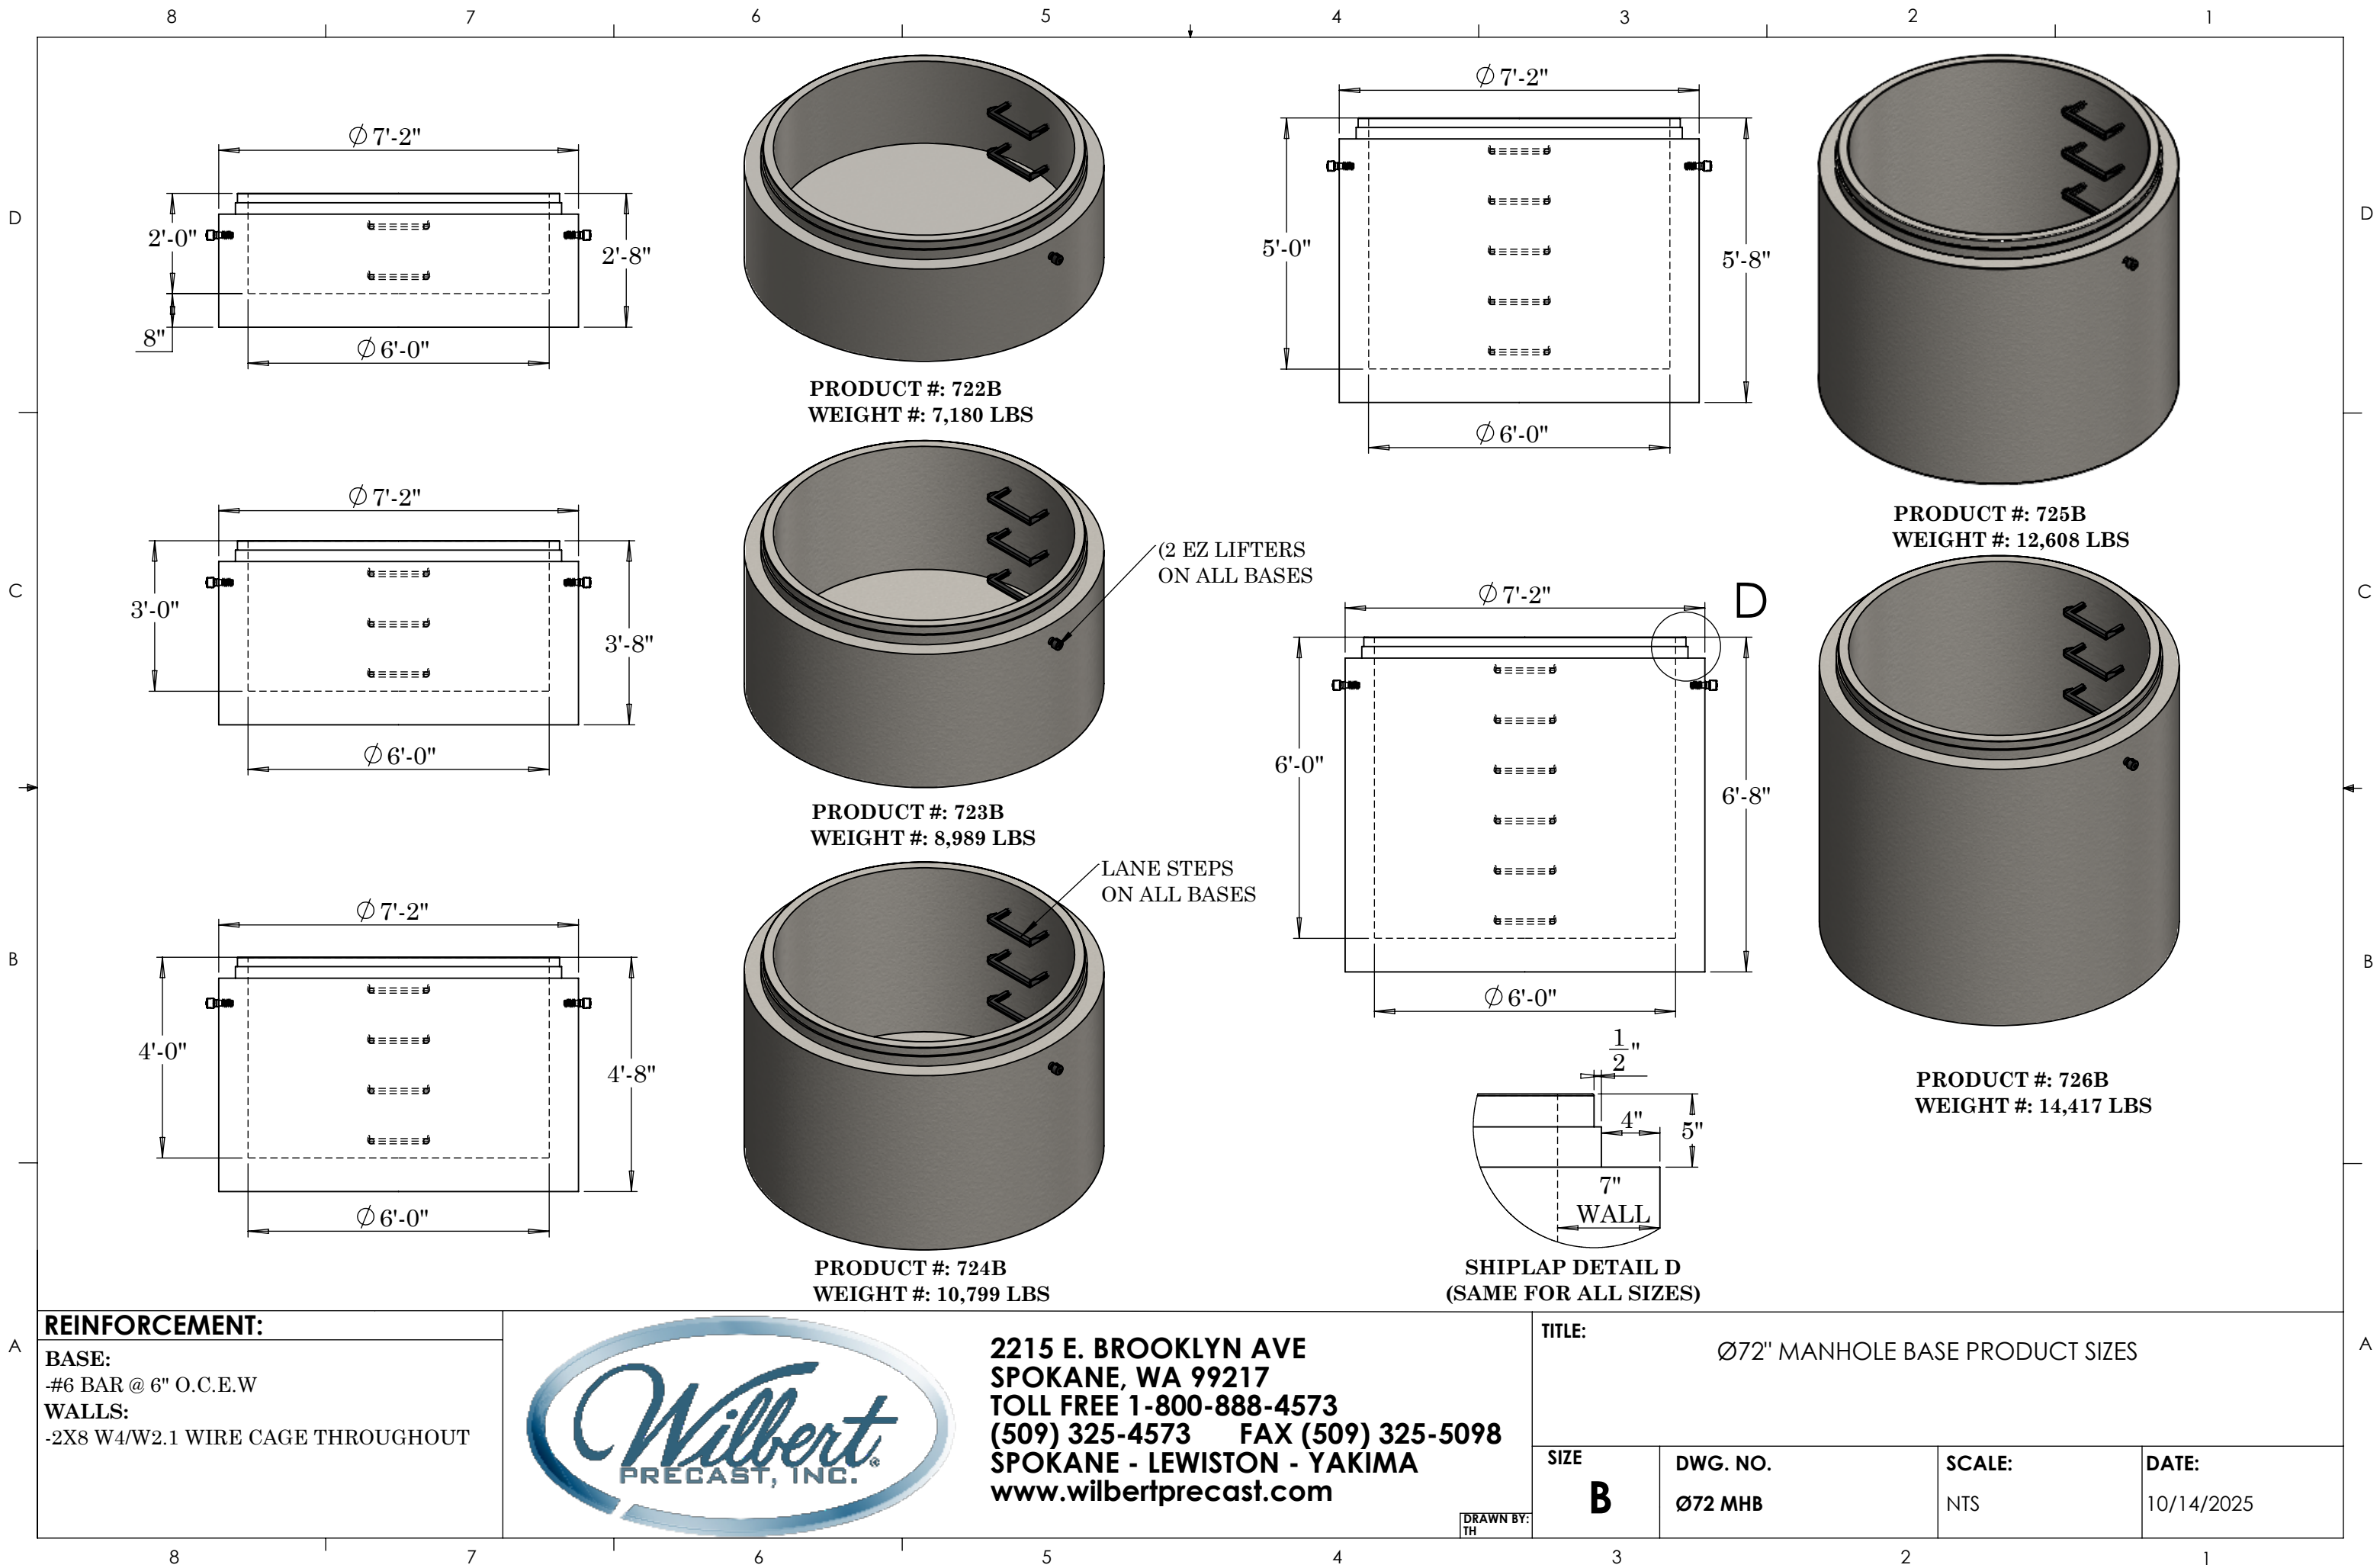

REINFORCEMENT:

BASE:
#6 BAR @ 6" O.C.E.W
WALLS:
-2X8 W4/W2.1 WIRE CAGE THROUGHOUT



2215 E. BROOKLYN AVE
SPOKANE, WA 99217
TOLL FREE 1-800-888-4573
(509) 325-4573 FAX (509) 325-5098
SPOKANE - LEWISTON - YAKIMA
www.wilbertprecast.com

DRAWN BY:
TH

TITLE:

Ø72" MANHOLE BASE PRODUCT SIZES

SIZE

B

DWG. NO.

Ø72 MHB

SCALE:

NTS

DATE:

10/14/2025