


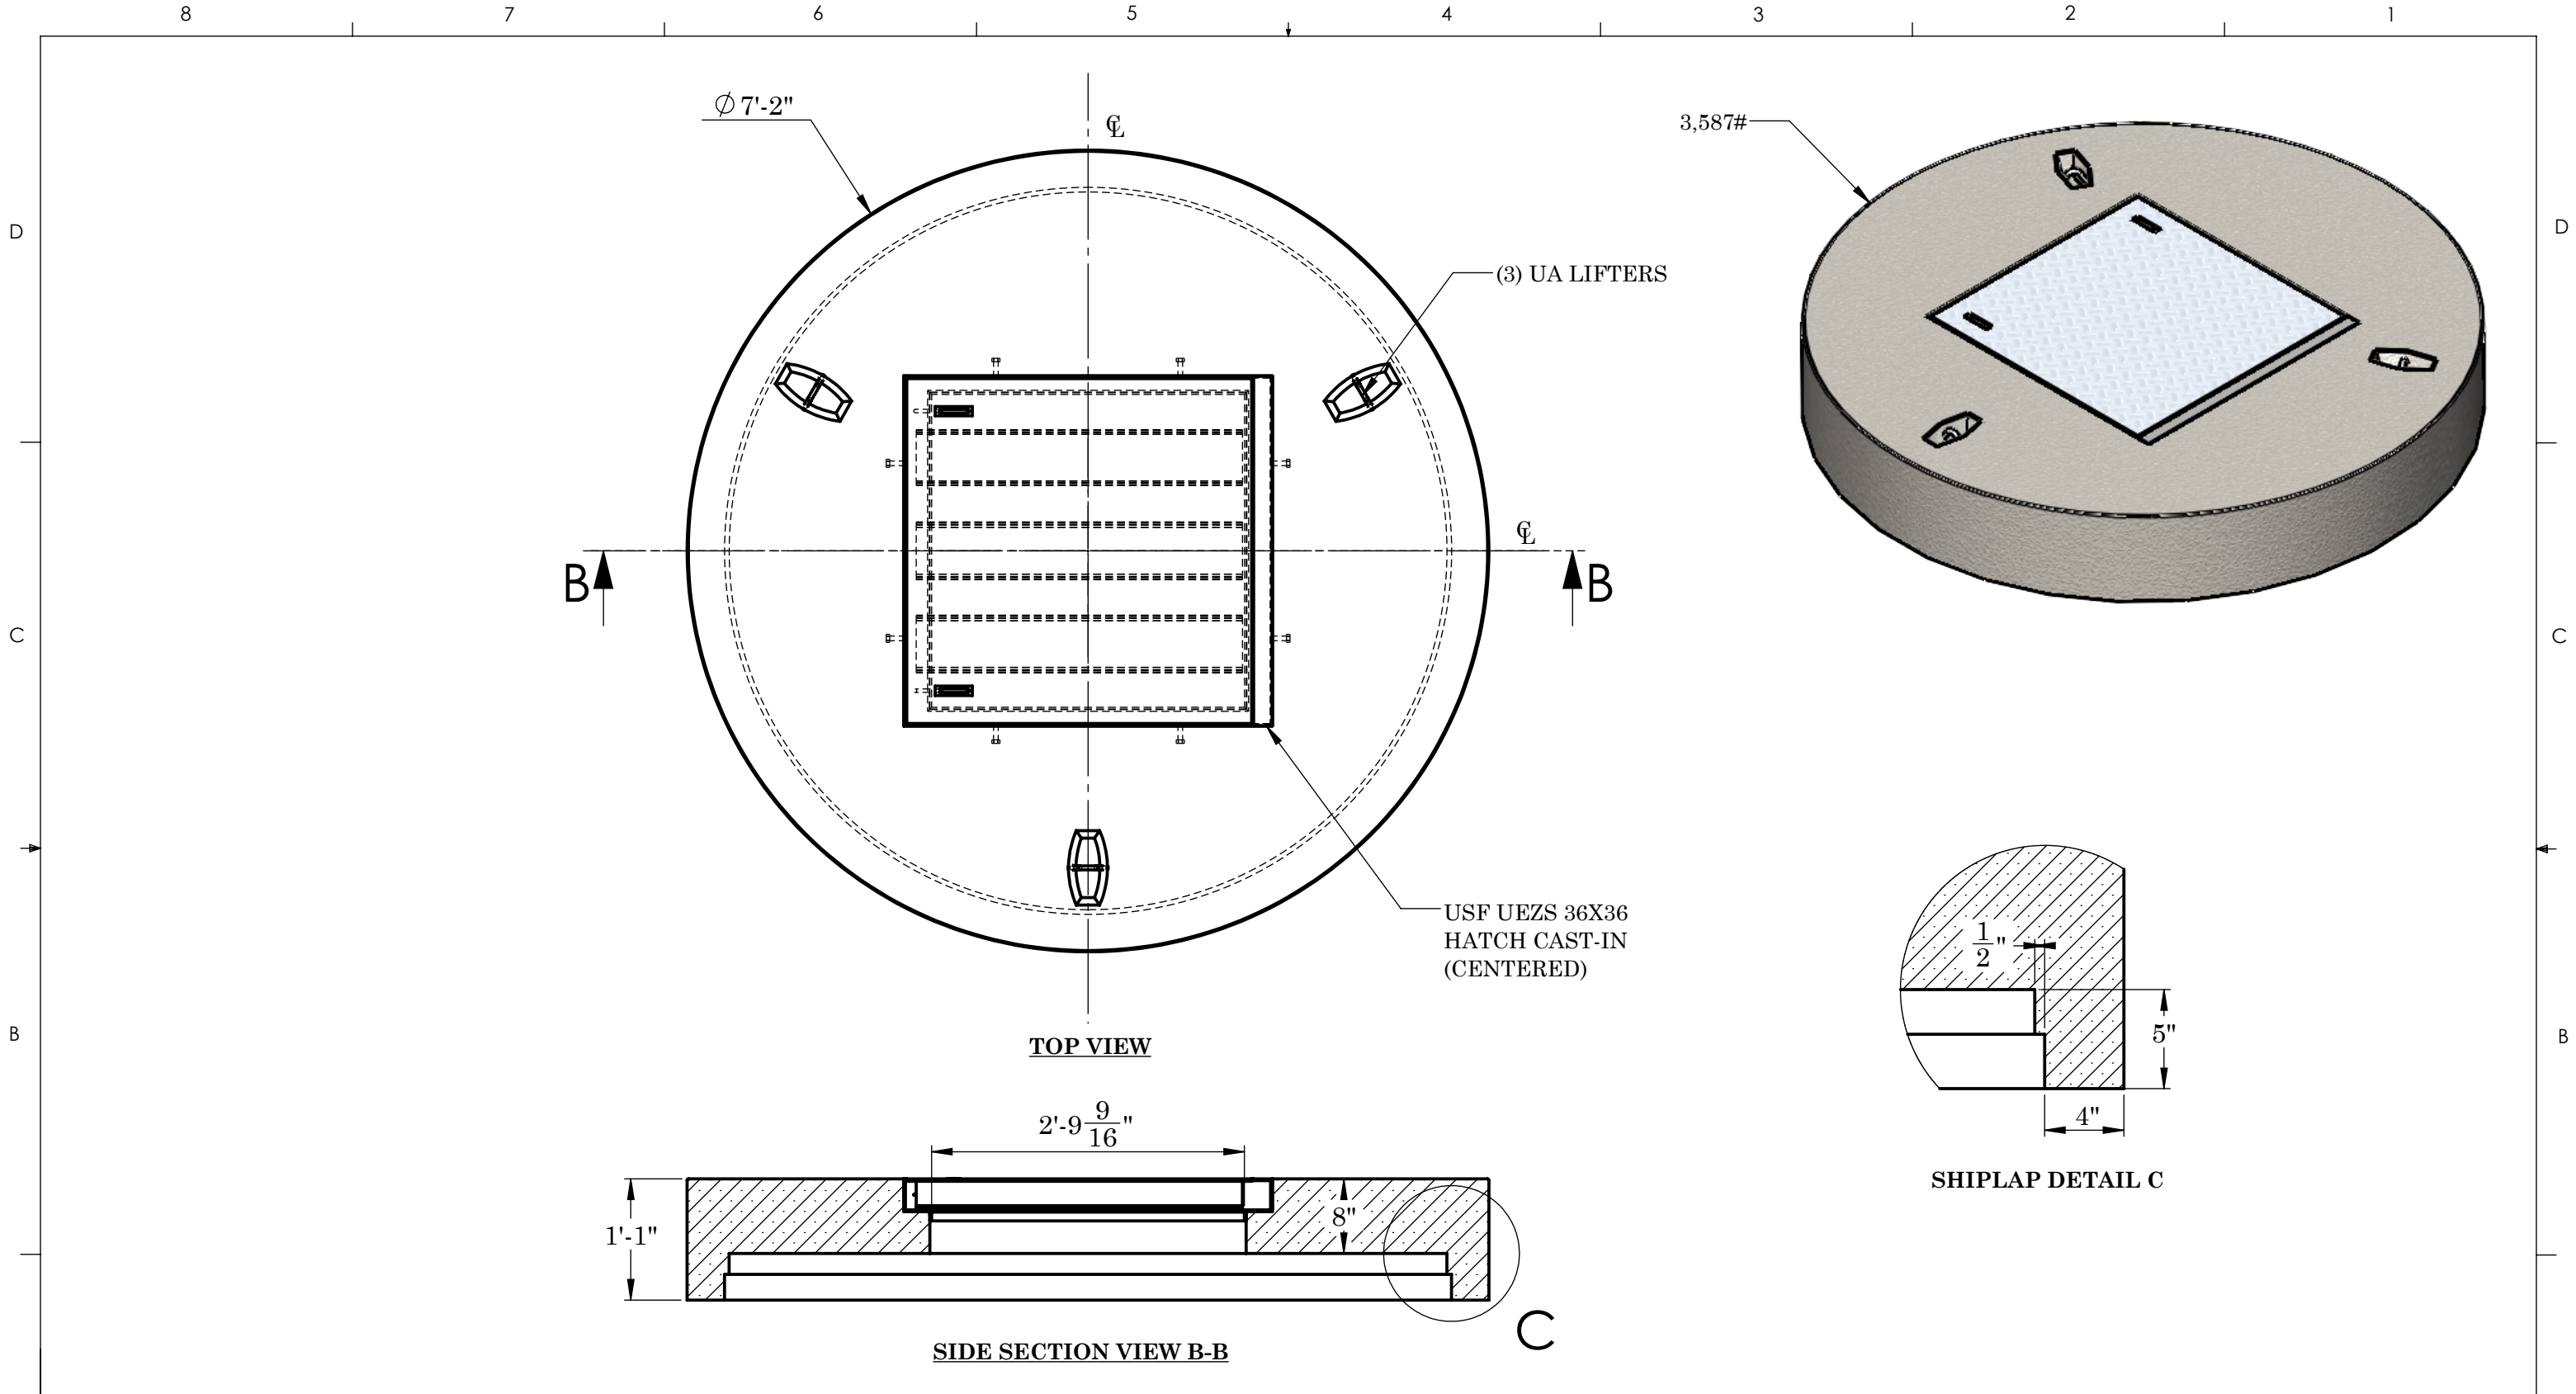

NOTES:
~ALL UNITS MEET OR EXCEED THE
REQUIREMENTS OF ASTM C-478 /
AASHTO M-199 & ASTM C-443
~#6 BAR @ 6" O.C. W/EXTRA #6 BAR
AROUND OPENING



2215 E. BROOKLYN AVE
SPOKANE, WA 99217
TOLL FREE 1-800-888-4573
(509) 325-4573 FAX (509) 325-5098
SPOKANE - LEWISTON - YAKIMA
www.wilbertprecast.com

DRAWN BY:
TH

TITLE: Ø72" MANHOLE FST WITH CENTERED UEZS 36X36

SIZE	DWG. NO.	SCALE:	DATE:
B	Ø72" FST	NTS	10/1/2025