


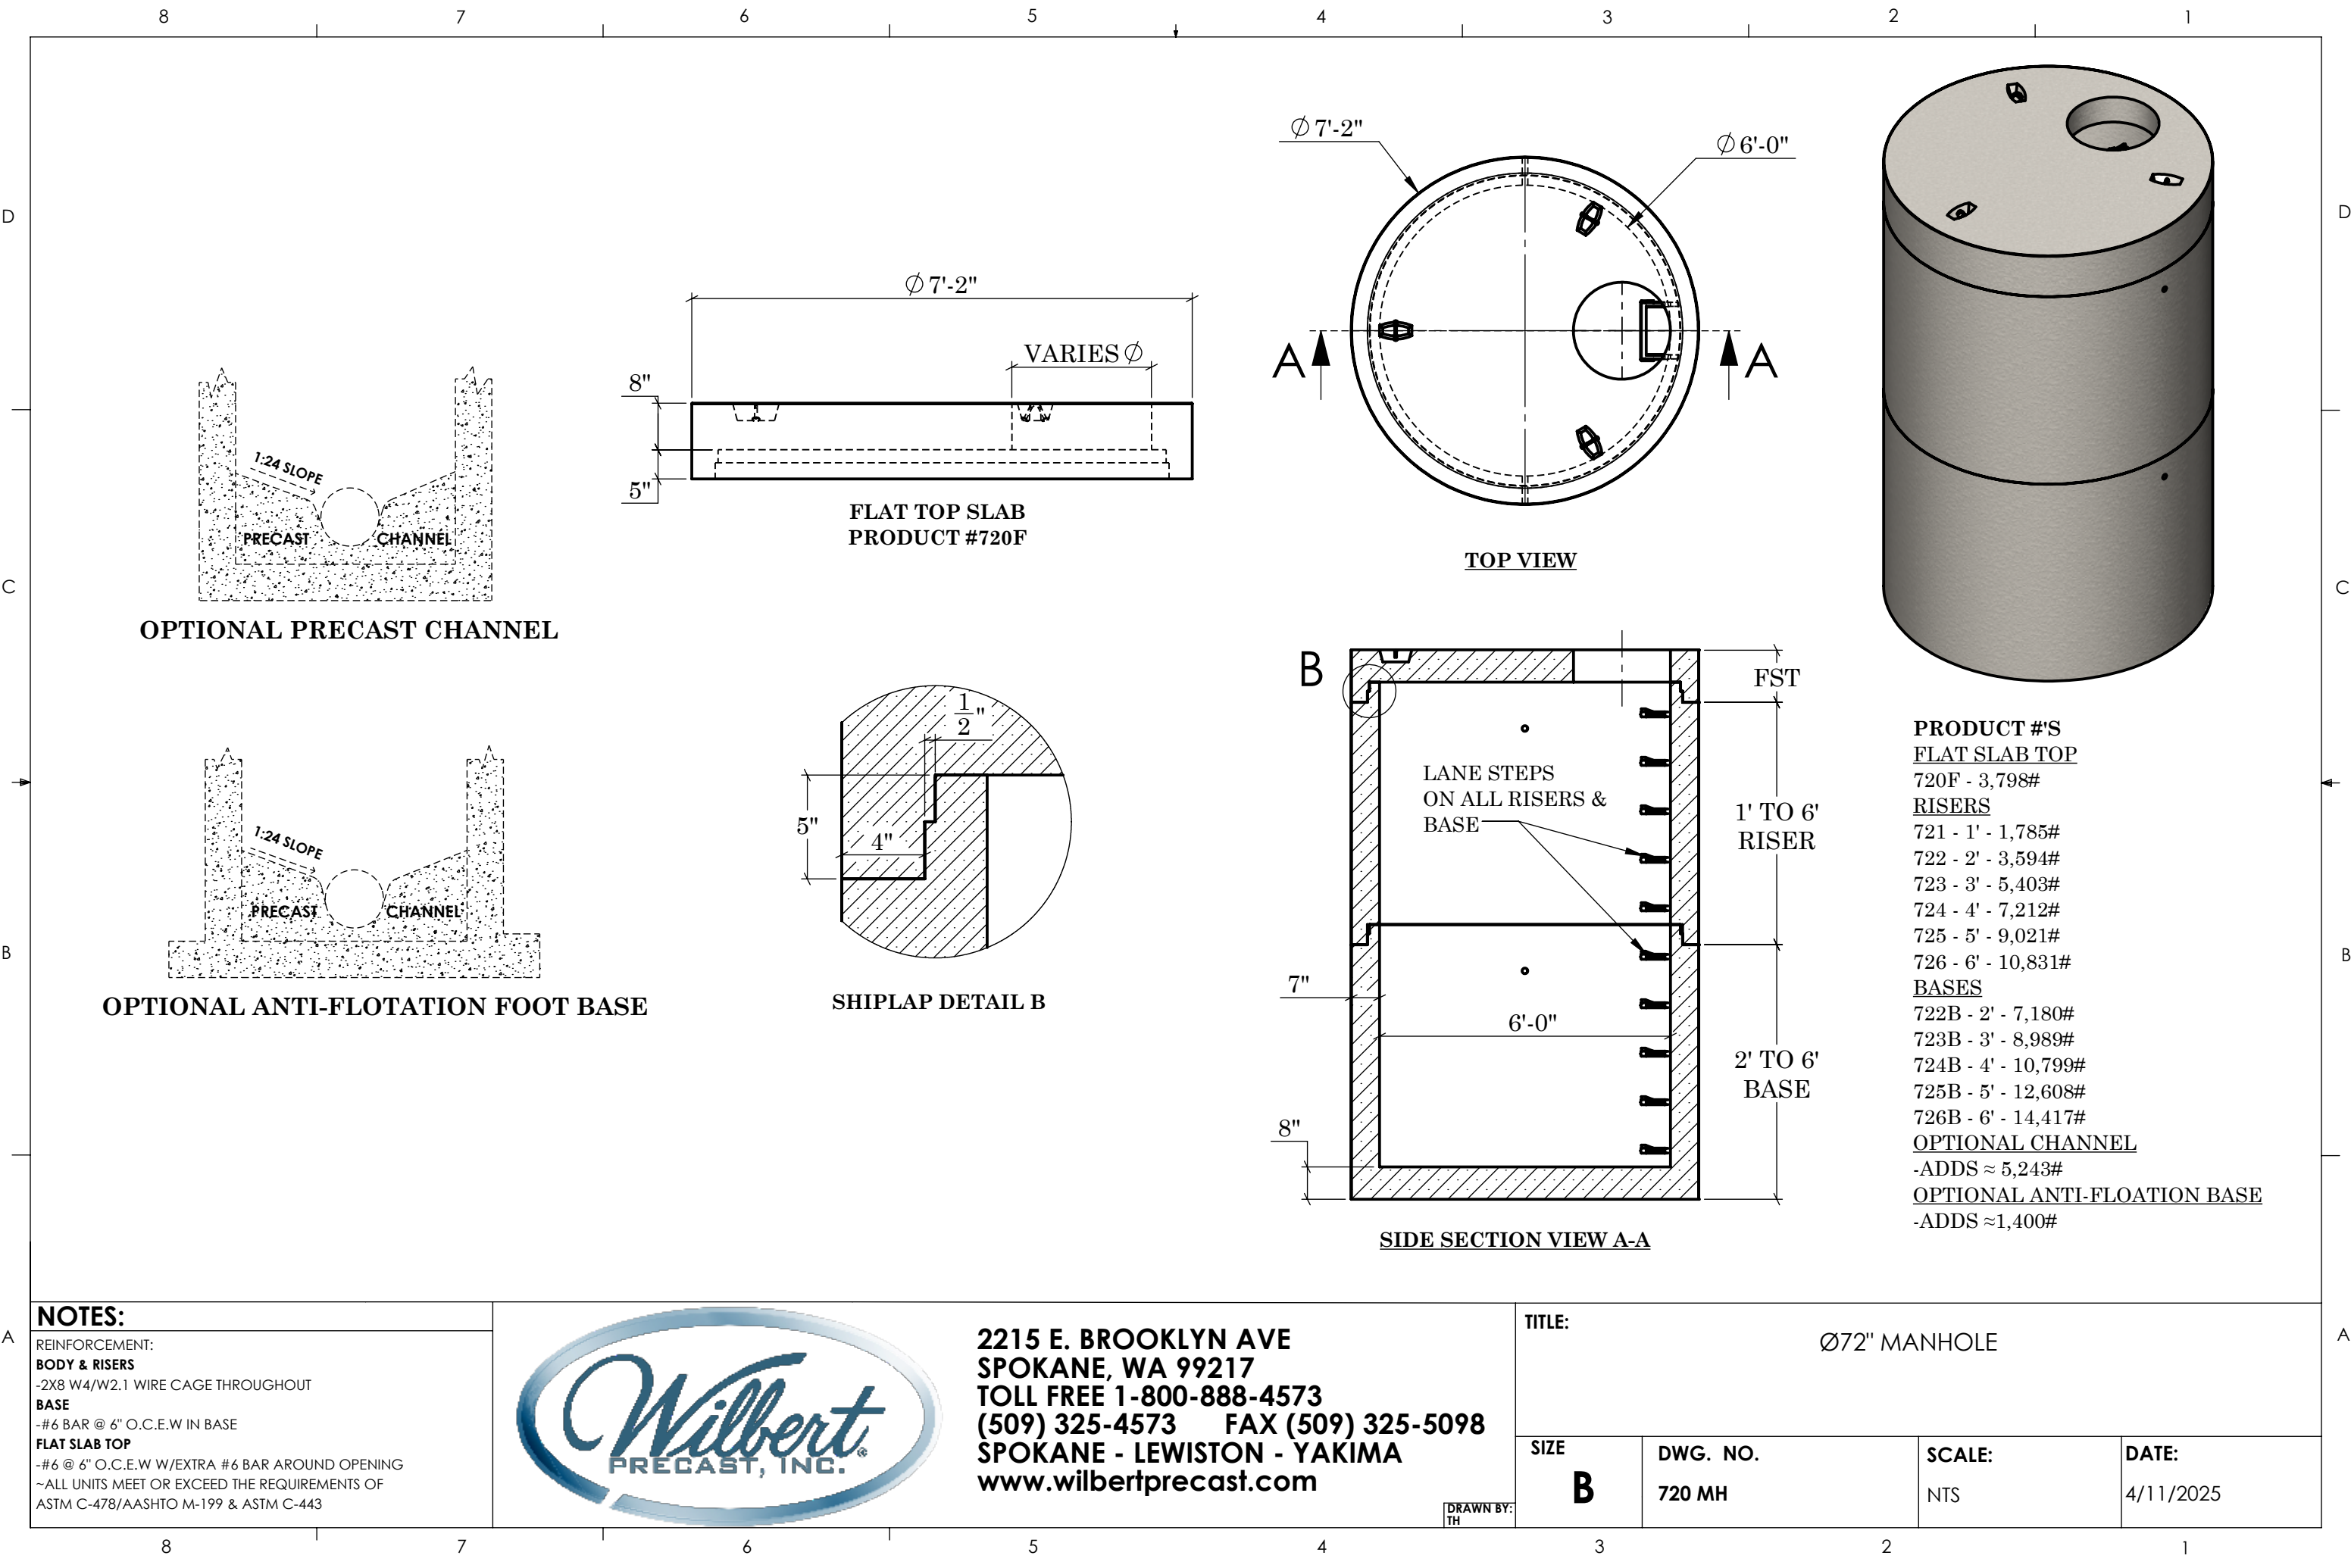

NOTES:

REINFORCEMENT:
BODY & RISERS
-2X8 W4/W2.1 WIRE CAGE THROUGHOUT
BASE
-#6 BAR @ 6" O.C.E.W IN BASE
FLAT SLAB TOP
-#6 @ 6" O.C.E.W W/EXTRA #6 BAR AROUND OPENING
~ALL UNITS MEET OR EXCEED THE REQUIREMENTS OF
ASTM C-478/AASHTO M-199 & ASTM C-443



2215 E. BROOKLYN AVE
SPOKANE, WA 99217
TOLL FREE 1-800-888-4573
(509) 325-4573 FAX (509) 325-5098
SPOKANE - LEWISTON - YAKIMA
www.wilbertprecast.com

DRAWN BY:
TH

TITLE: Ø72" MANHOLE

SIZE	DWG. NO.	SCALE:	DATE:
B	720 MH	NTS	4/11/2025

PRODUCT #'S
FLAT SLAB TOP
720F - 3,798#
RISERS
721 - 1' - 1,785#
722 - 2' - 3,594#
723 - 3' - 5,403#
724 - 4' - 7,212#
725 - 5' - 9,021#
726 - 6' - 10,831#
BASES
722B - 2' - 7,180#
723B - 3' - 8,989#
724B - 4' - 10,799#
725B - 5' - 12,608#
726B - 6' - 14,417#
OPTIONAL CHANNEL
-ADDS ≈ 5,243#
OPTIONAL ANTI-FLOATION BASE
-ADDS ≈1,400#