


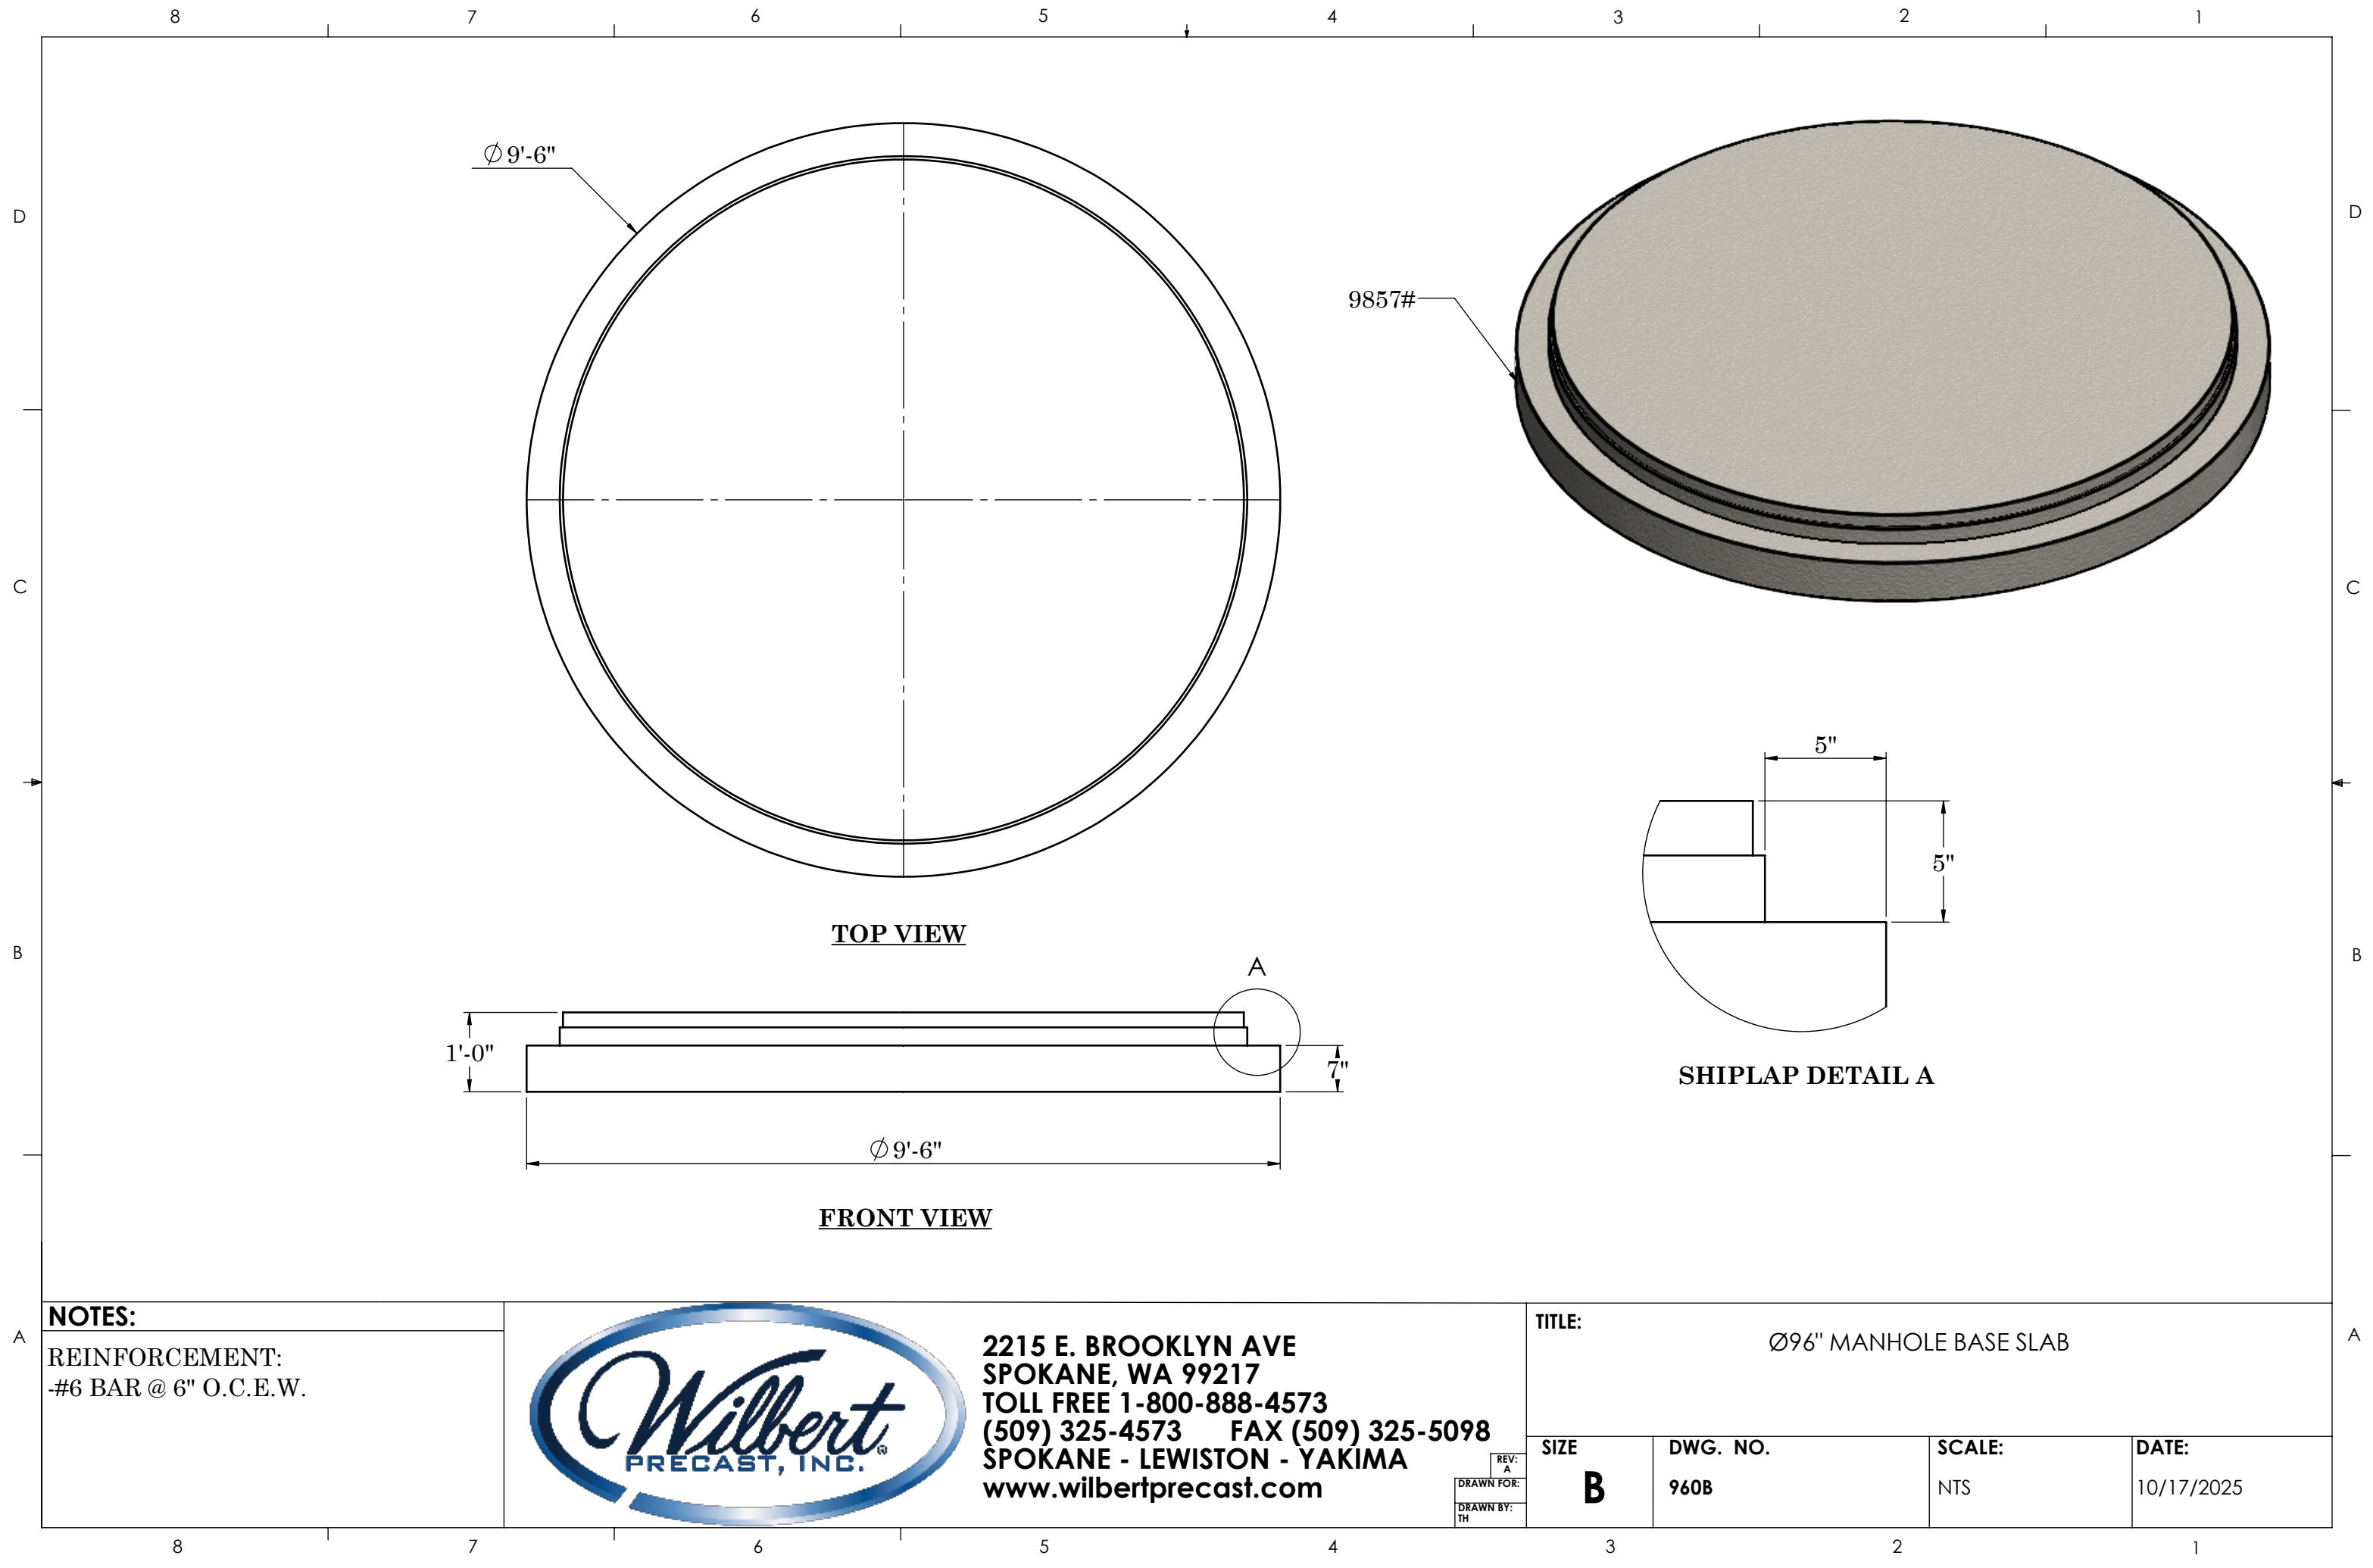

NOTES:

REINFORCEMENT:
#6 BAR @ 6" O.C.E.W.



2215 E. BROOKLYN AVE
SPOKANE, WA 99217
TOLL FREE 1-800-888-4573
(509) 325-4573 FAX (509) 325-5098
SPOKANE - LEWISTON - YAKIMA
www.wilbertprecast.com

REV: A
DRAWN FOR:
DRAWN BY: TH

TITLE: Ø96" MANHOLE BASE SLAB			
SIZE B	DWG. NO. 960B	SCALE: NTS	DATE: 10/17/2025