



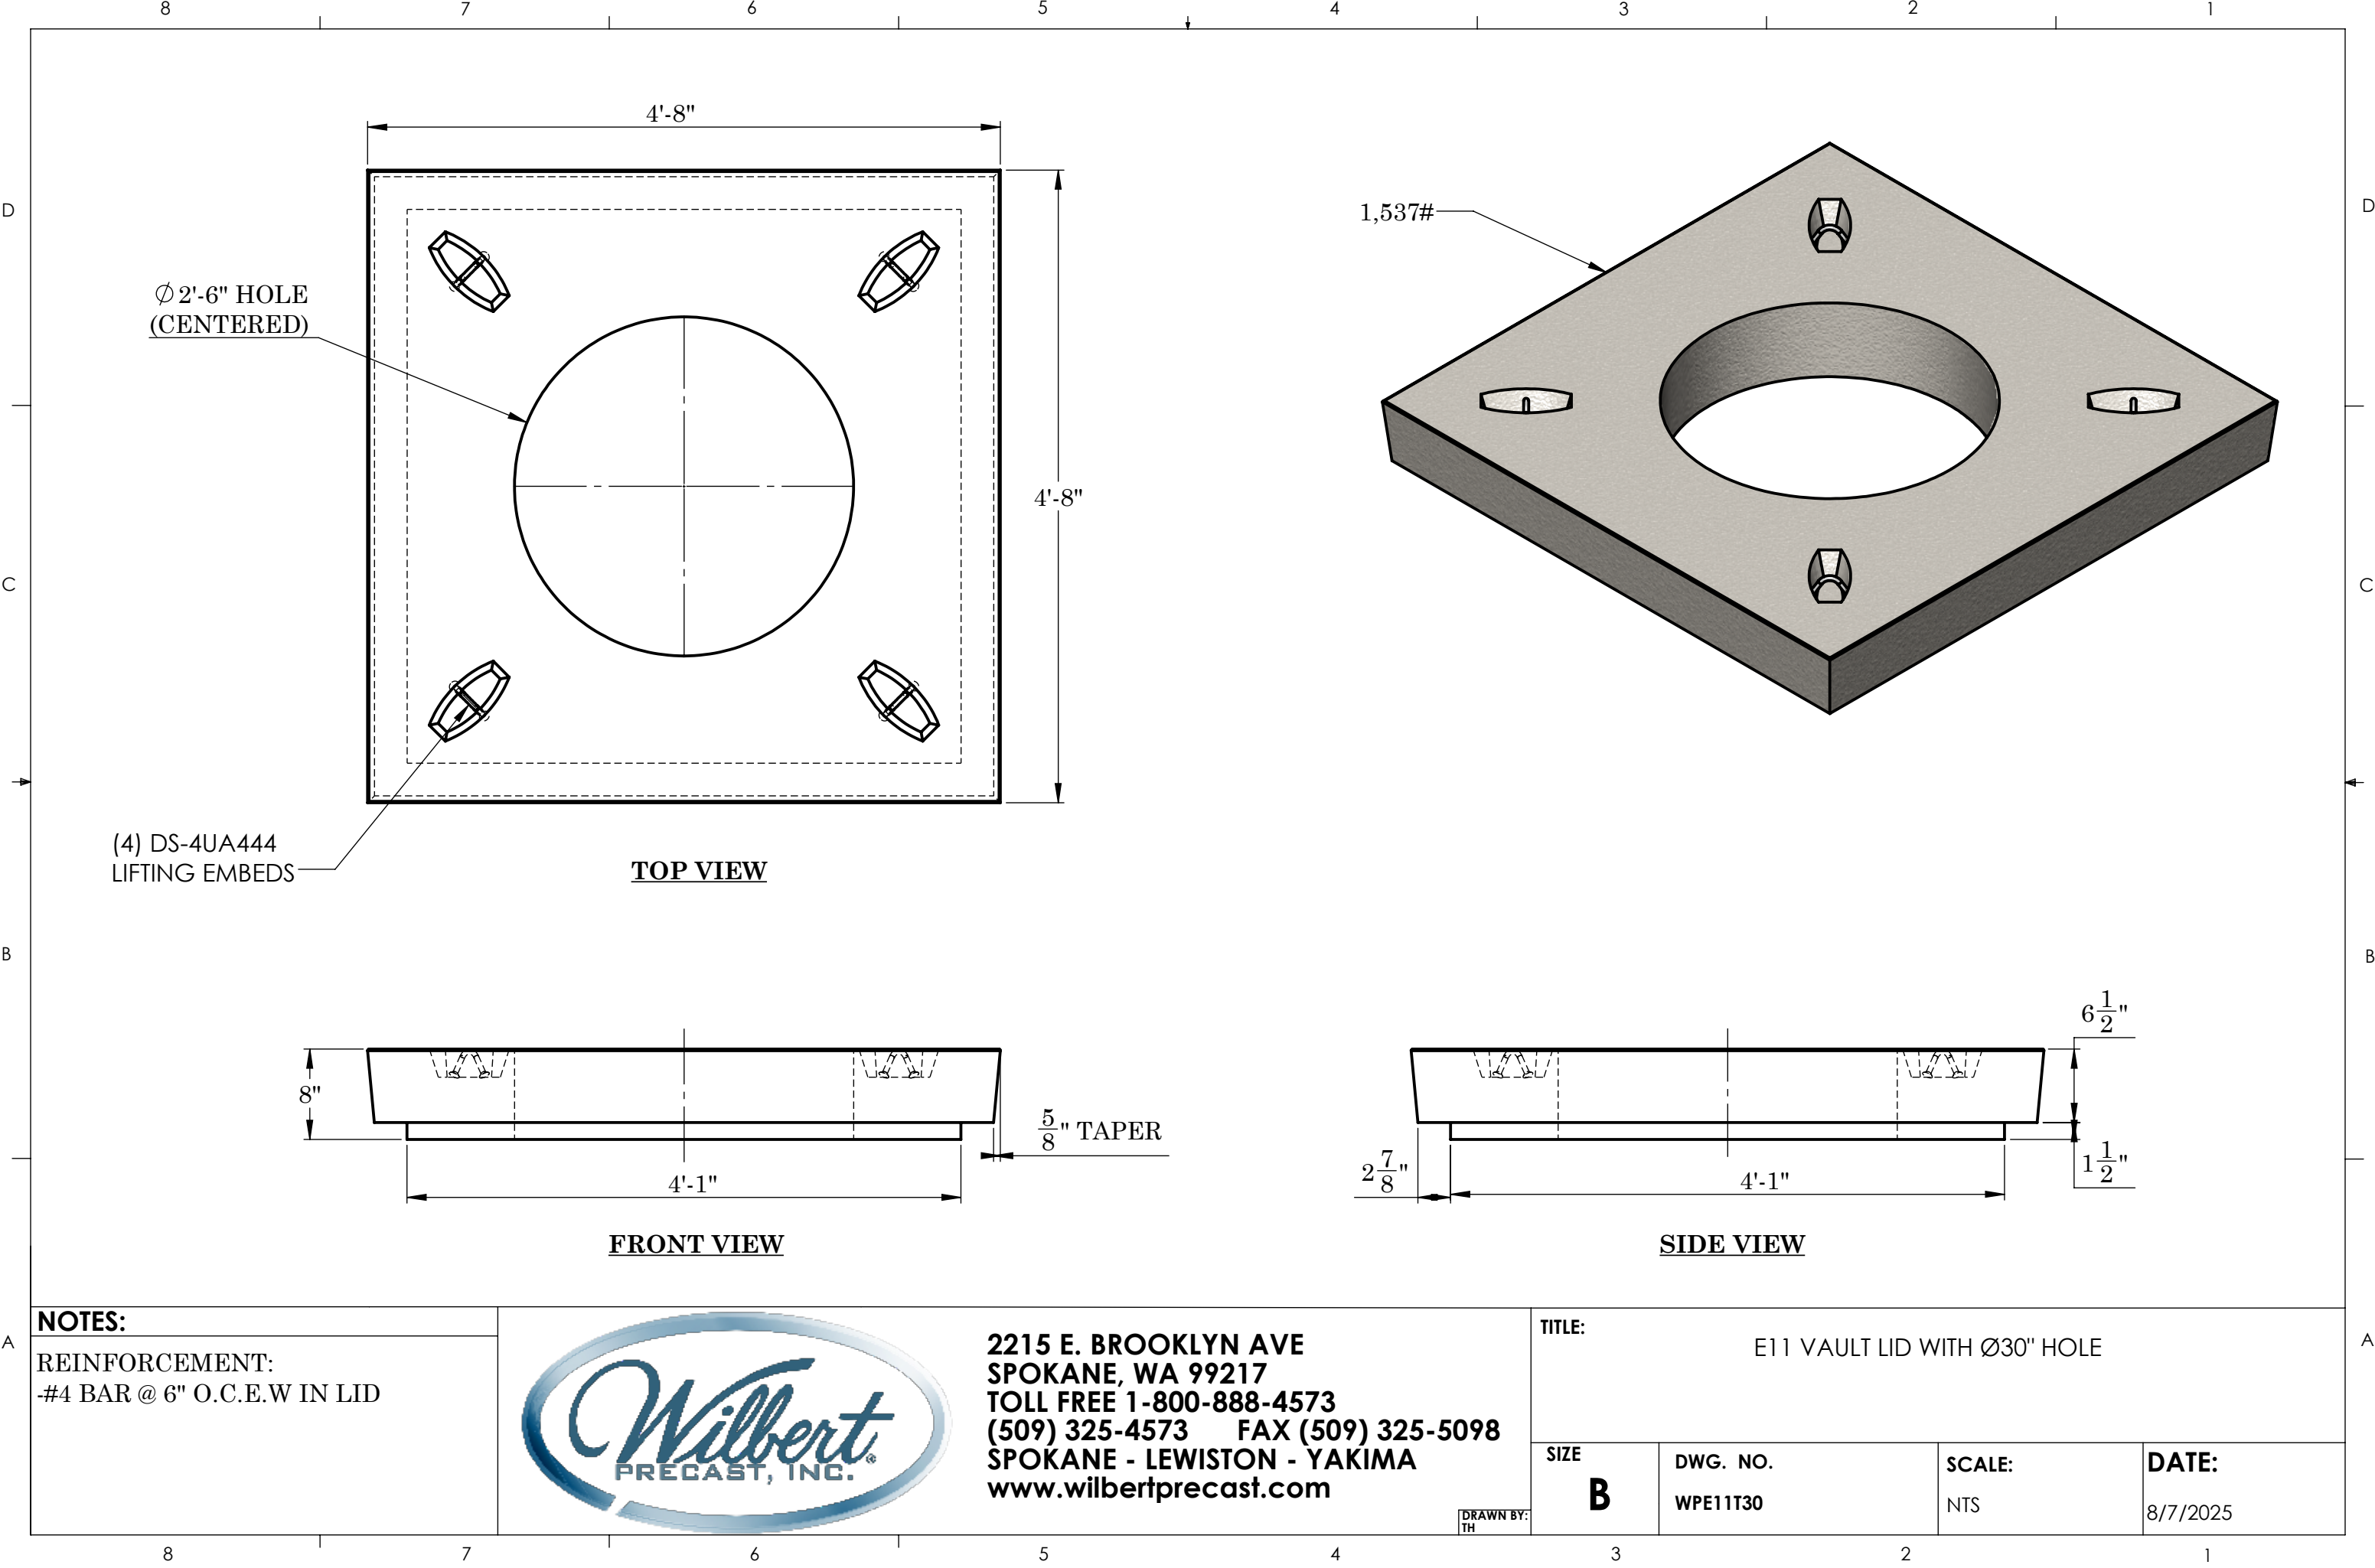



Ø 2'-6" HOLE
(CENTERED)

(4) DS-4UA444
LIFTING EMBEDS

TOP VIEW

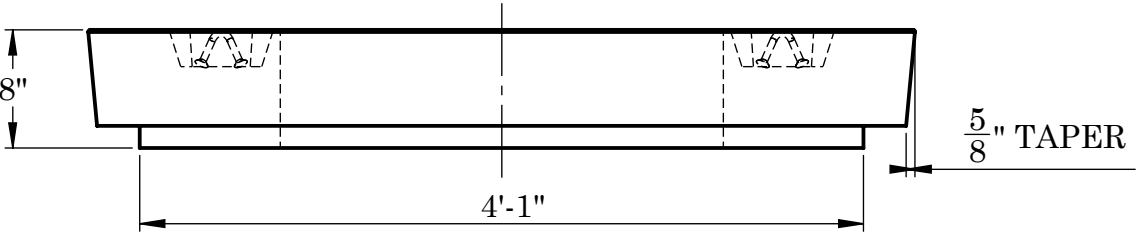

FRONT VIEW

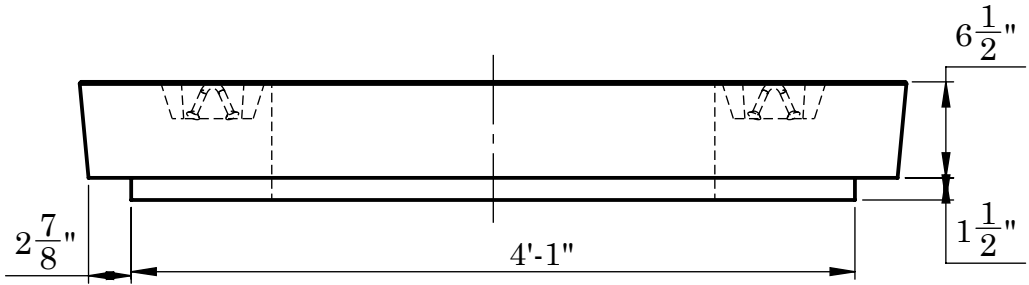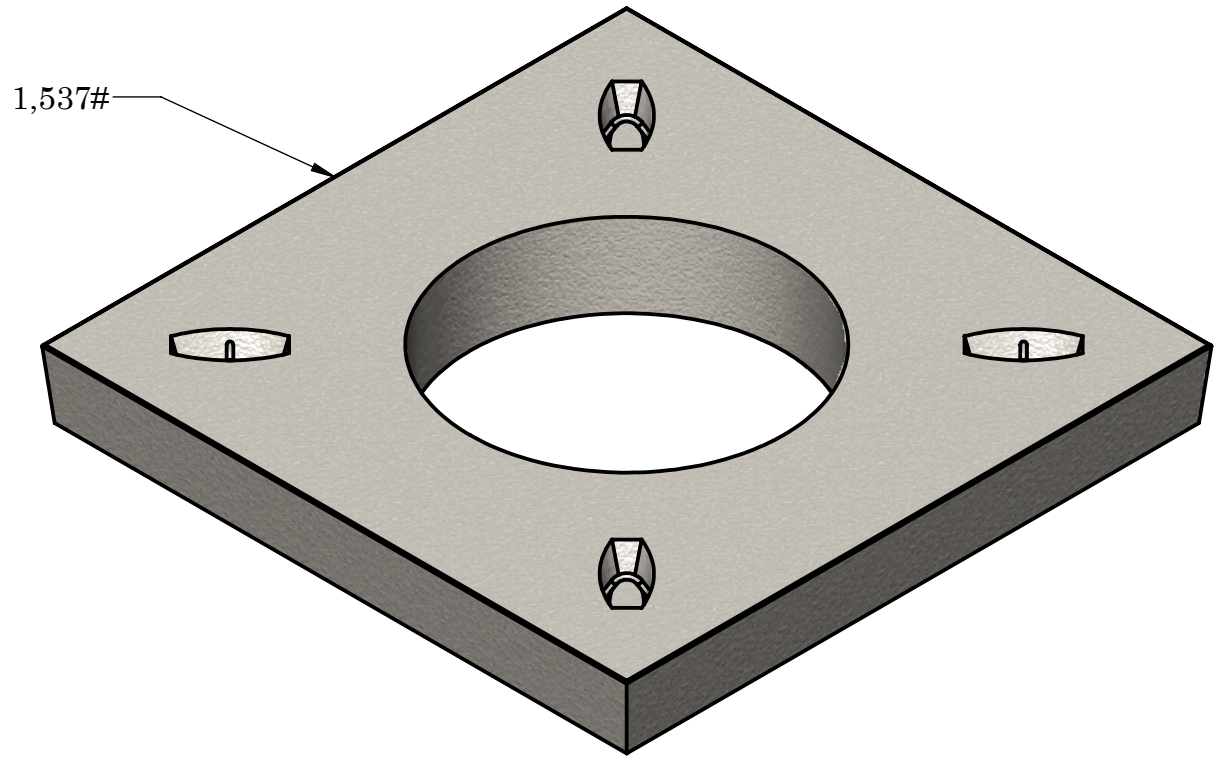

SIDE VIEW

NOTES:
REINFORCEMENT:
#4 BAR @ 6" O.C.E.W IN LID



2215 E. BROOKLYN AVE
SPOKANE, WA 99217
TOLL FREE 1-800-888-4573
(509) 325-4573 FAX (509) 325-5098
SPOKANE - LEWISTON - YAKIMA
www.wilbertprecast.com

DRAWN BY:
TH

TITLE: E11 VAULT LID WITH Ø30" HOLE			
SIZE B	DWG. NO. WPE11T30	SCALE: NTS	DATE: 8/7/2025