


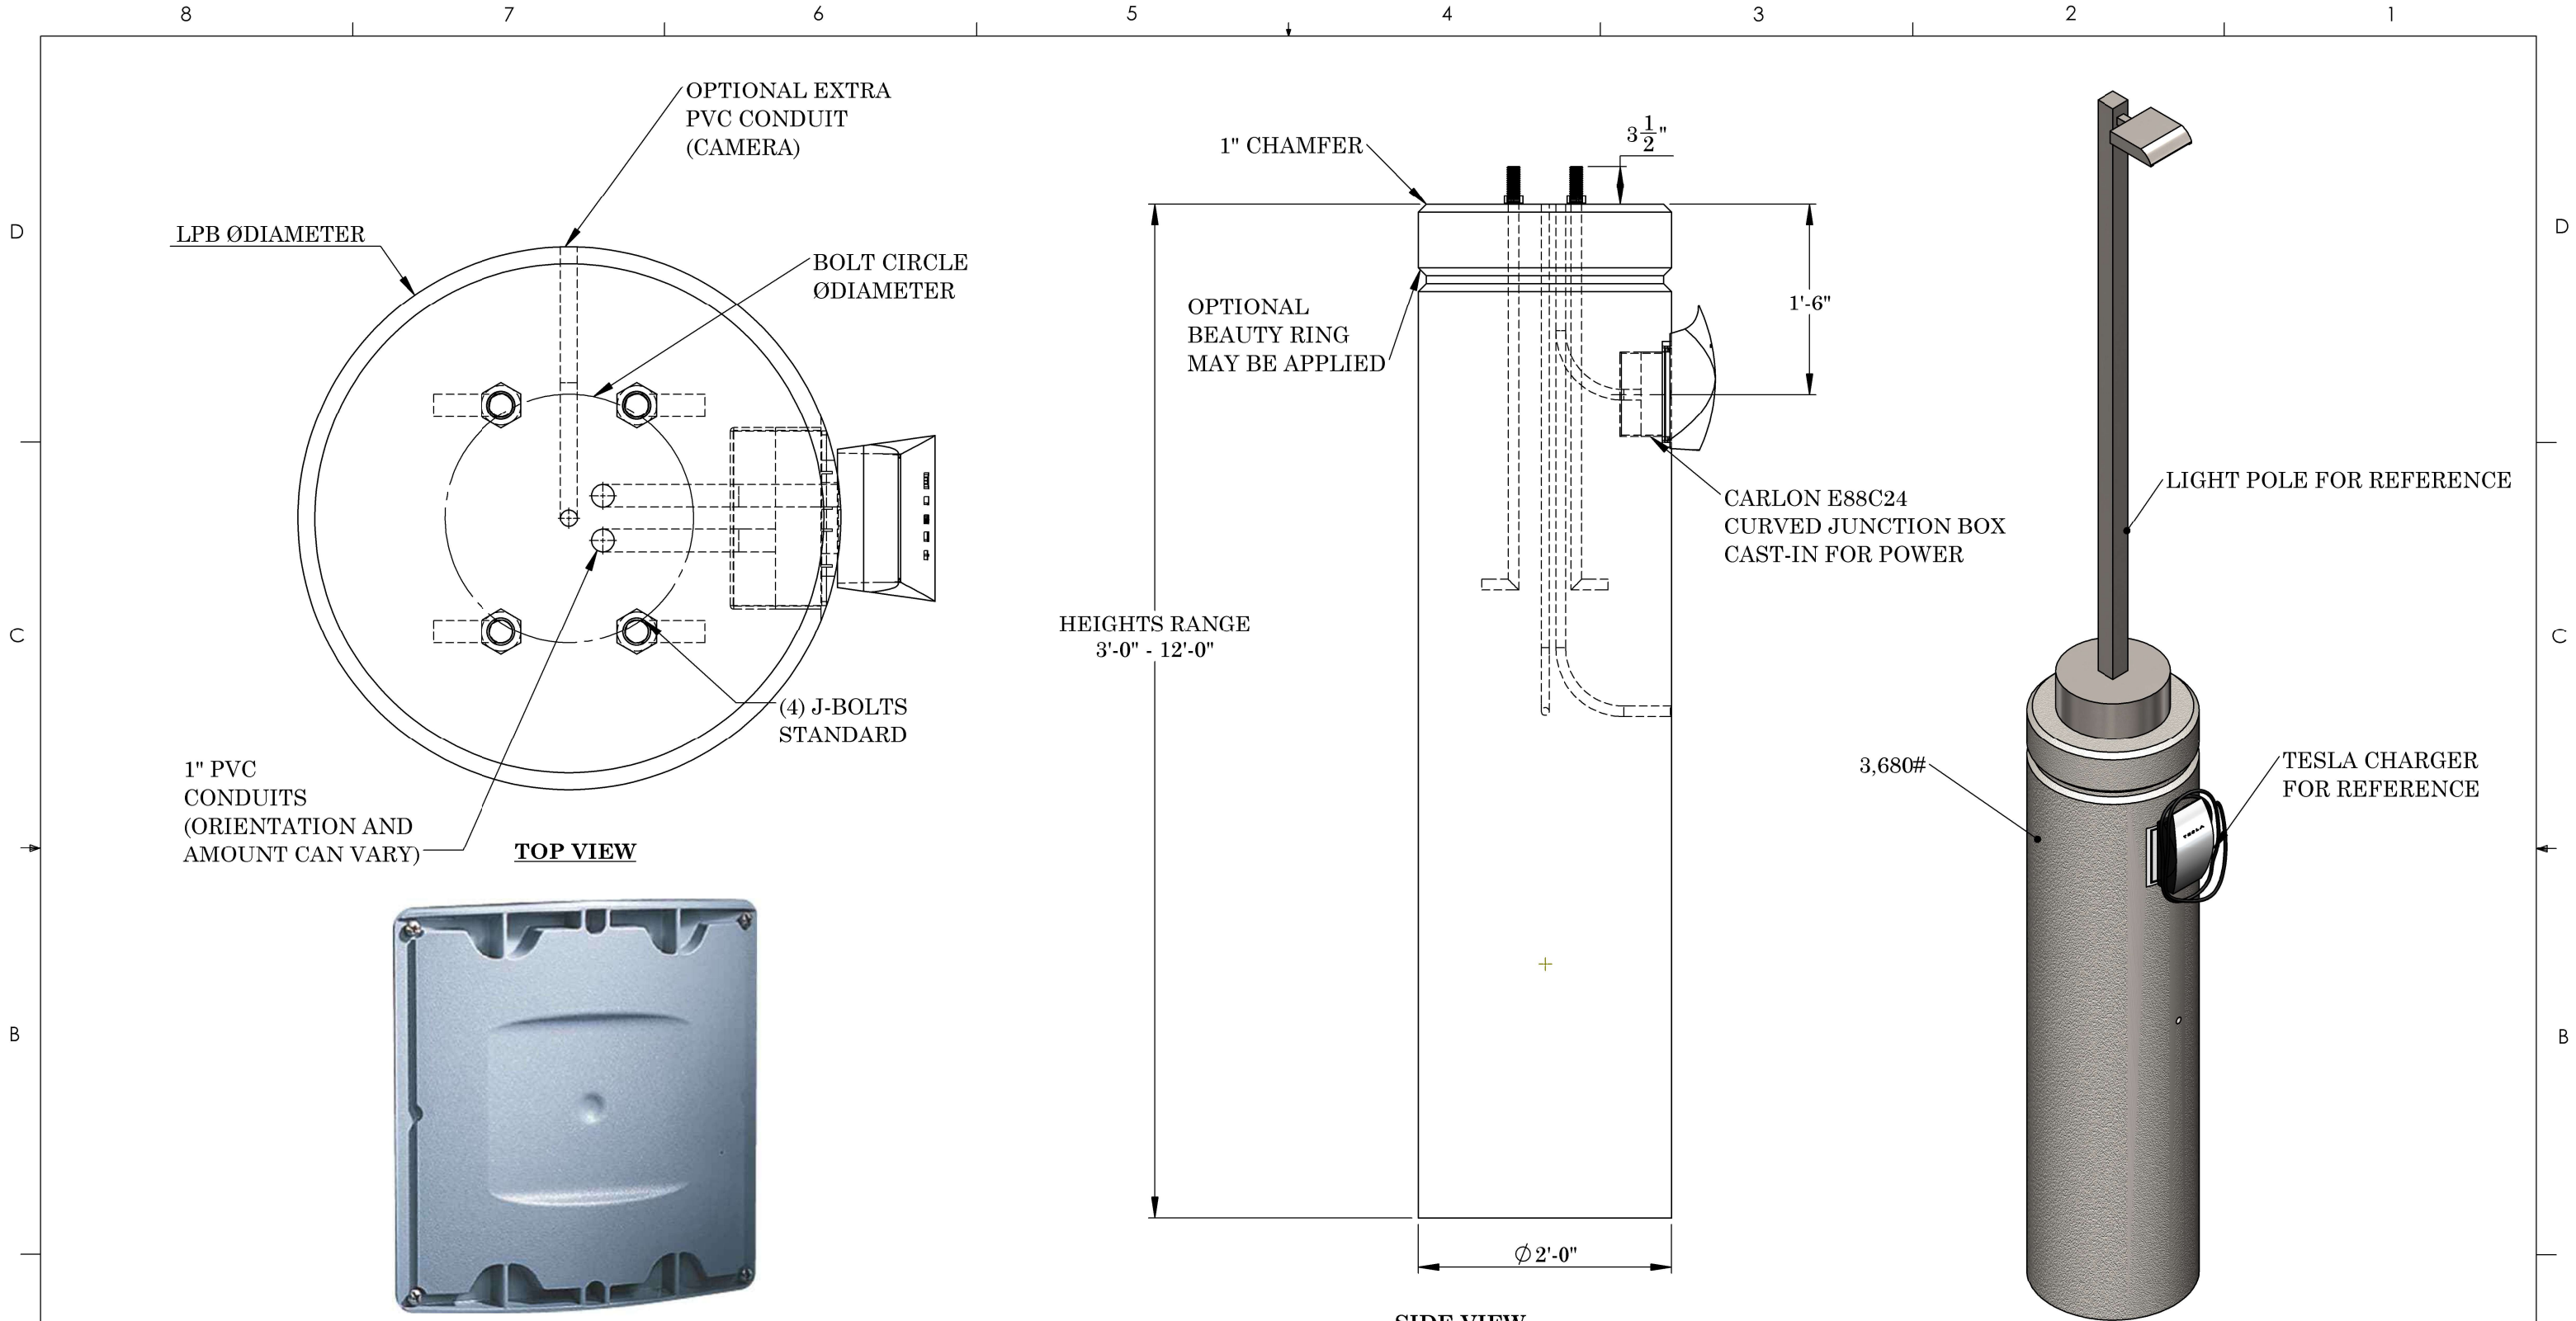

***SINGLE OR DOUBLE SIDE OPTION AVAILABLE**

A

REINFORCEMENT: #3 HOOPS @ 12" O.C. #5 VERT. BARS EQUAL SPACED (4 PCS) NOTE: REINFORCEMENT MAY CHANGE BASED OFF OF HEIGHT OR CUSTOMER REQUIREMENTS	 2215 E. BROOKLYN AVE SPOKANE, WA 99217 TOLL FREE 1-800-888-4573 (509) 325-4573 FAX (509) 325-5098 SPOKANE - LEWISTON - YAKIMA www.wilbertprecast.com DRAWN BY: TH	TITLE: 8' LIGHT POLE BASE EV CHARGER <table><tr><td>SIZE B</td><td>DWG. NO. EV LPB</td><td>SCALE: NTS</td><td>DATE: 3/28/2025</td></tr></table>	SIZE B	DWG. NO. EV LPB	SCALE: NTS	DATE: 3/28/2025	A
SIZE B	DWG. NO. EV LPB	SCALE: NTS	DATE: 3/28/2025				

DRAWN BY:
TH