


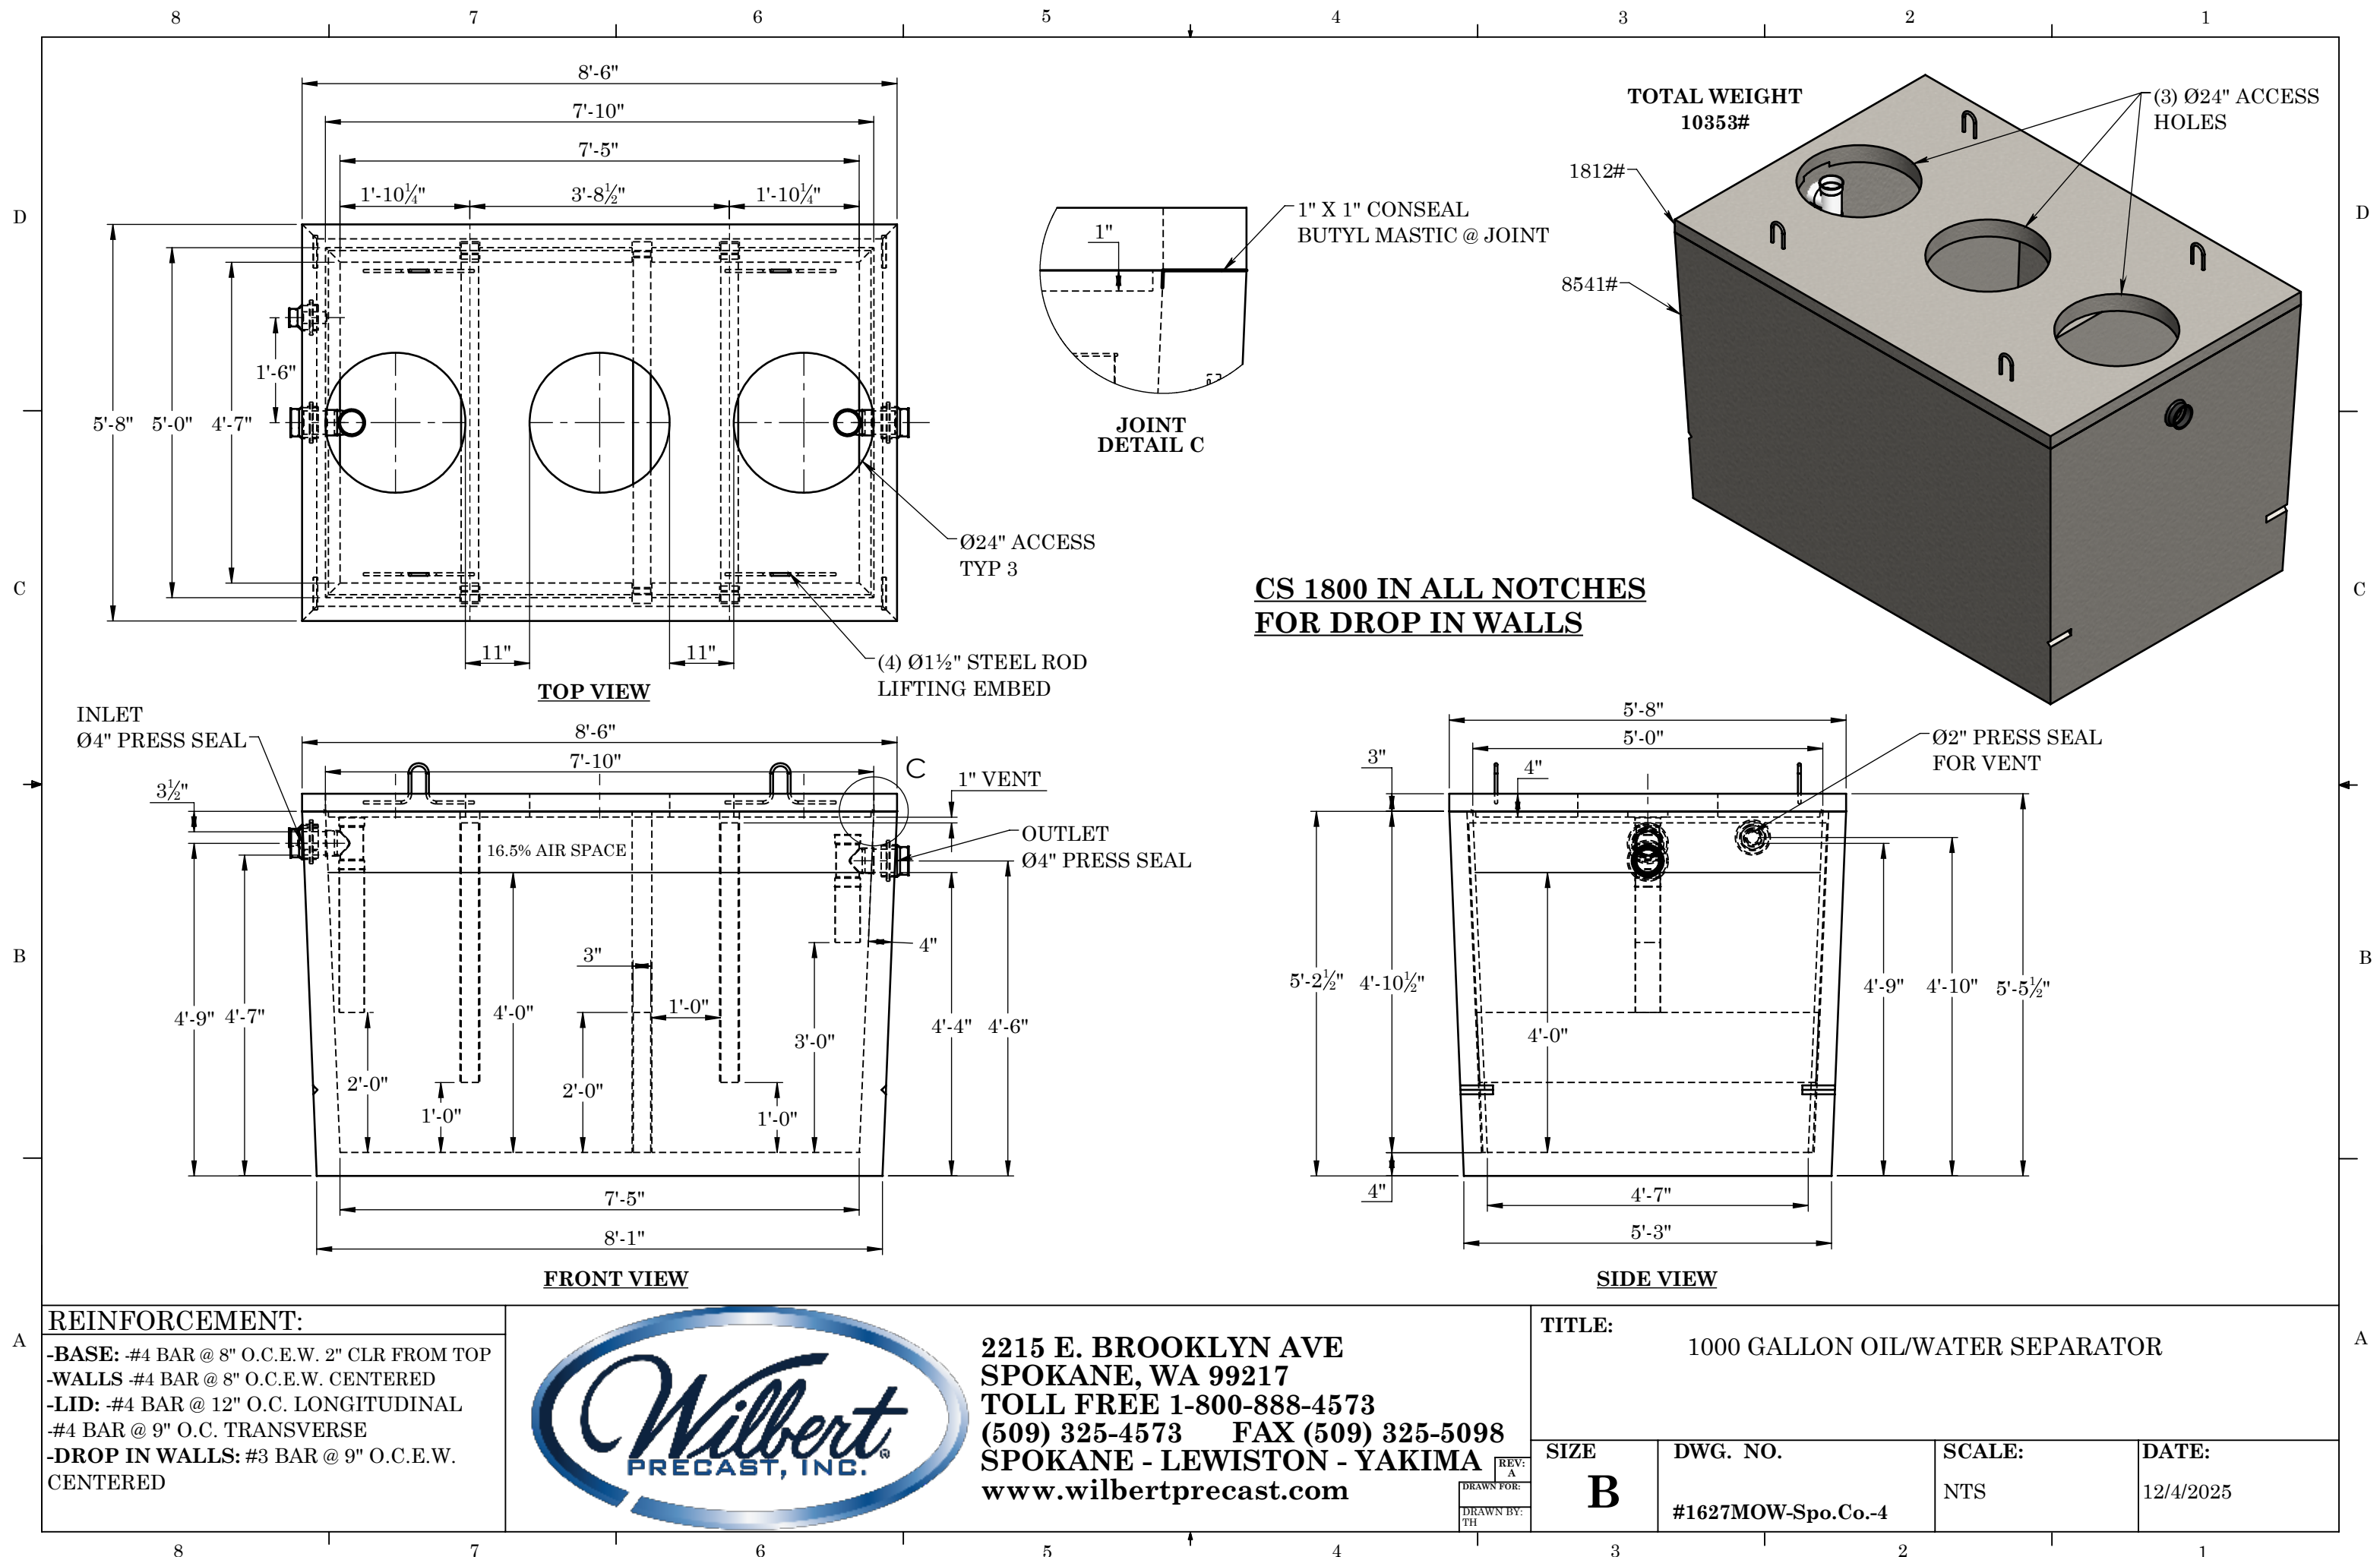

REINFORCEMENT:

-BASE: #4 BAR @ 8" O.C.E.W. 2" CLR FROM TOP
-WALLS #4 BAR @ 8" O.C.E.W. CENTERED
-LID: #4 BAR @ 12" O.C. LONGITUDINAL
#4 BAR @ 9" O.C. TRANSVERSE
-DROP IN WALLS: #3 BAR @ 9" O.C.E.W. CENTERED



2215 E. BROOKLYN AVE
SPOKANE, WA 99217
TOLL FREE 1-800-888-4573
(509) 325-4573 FAX (509) 325-5098
SPOKANE - LEWISTON - YAKIMA
www.wilbertprecast.com

TITLE: 1000 GALLON OIL/WATER SEPARATOR

SIZE	DWG. NO.	SCALE:	DATE:
B	#1627MOW-Spo.Co.-4	NTS	12/4/2025