


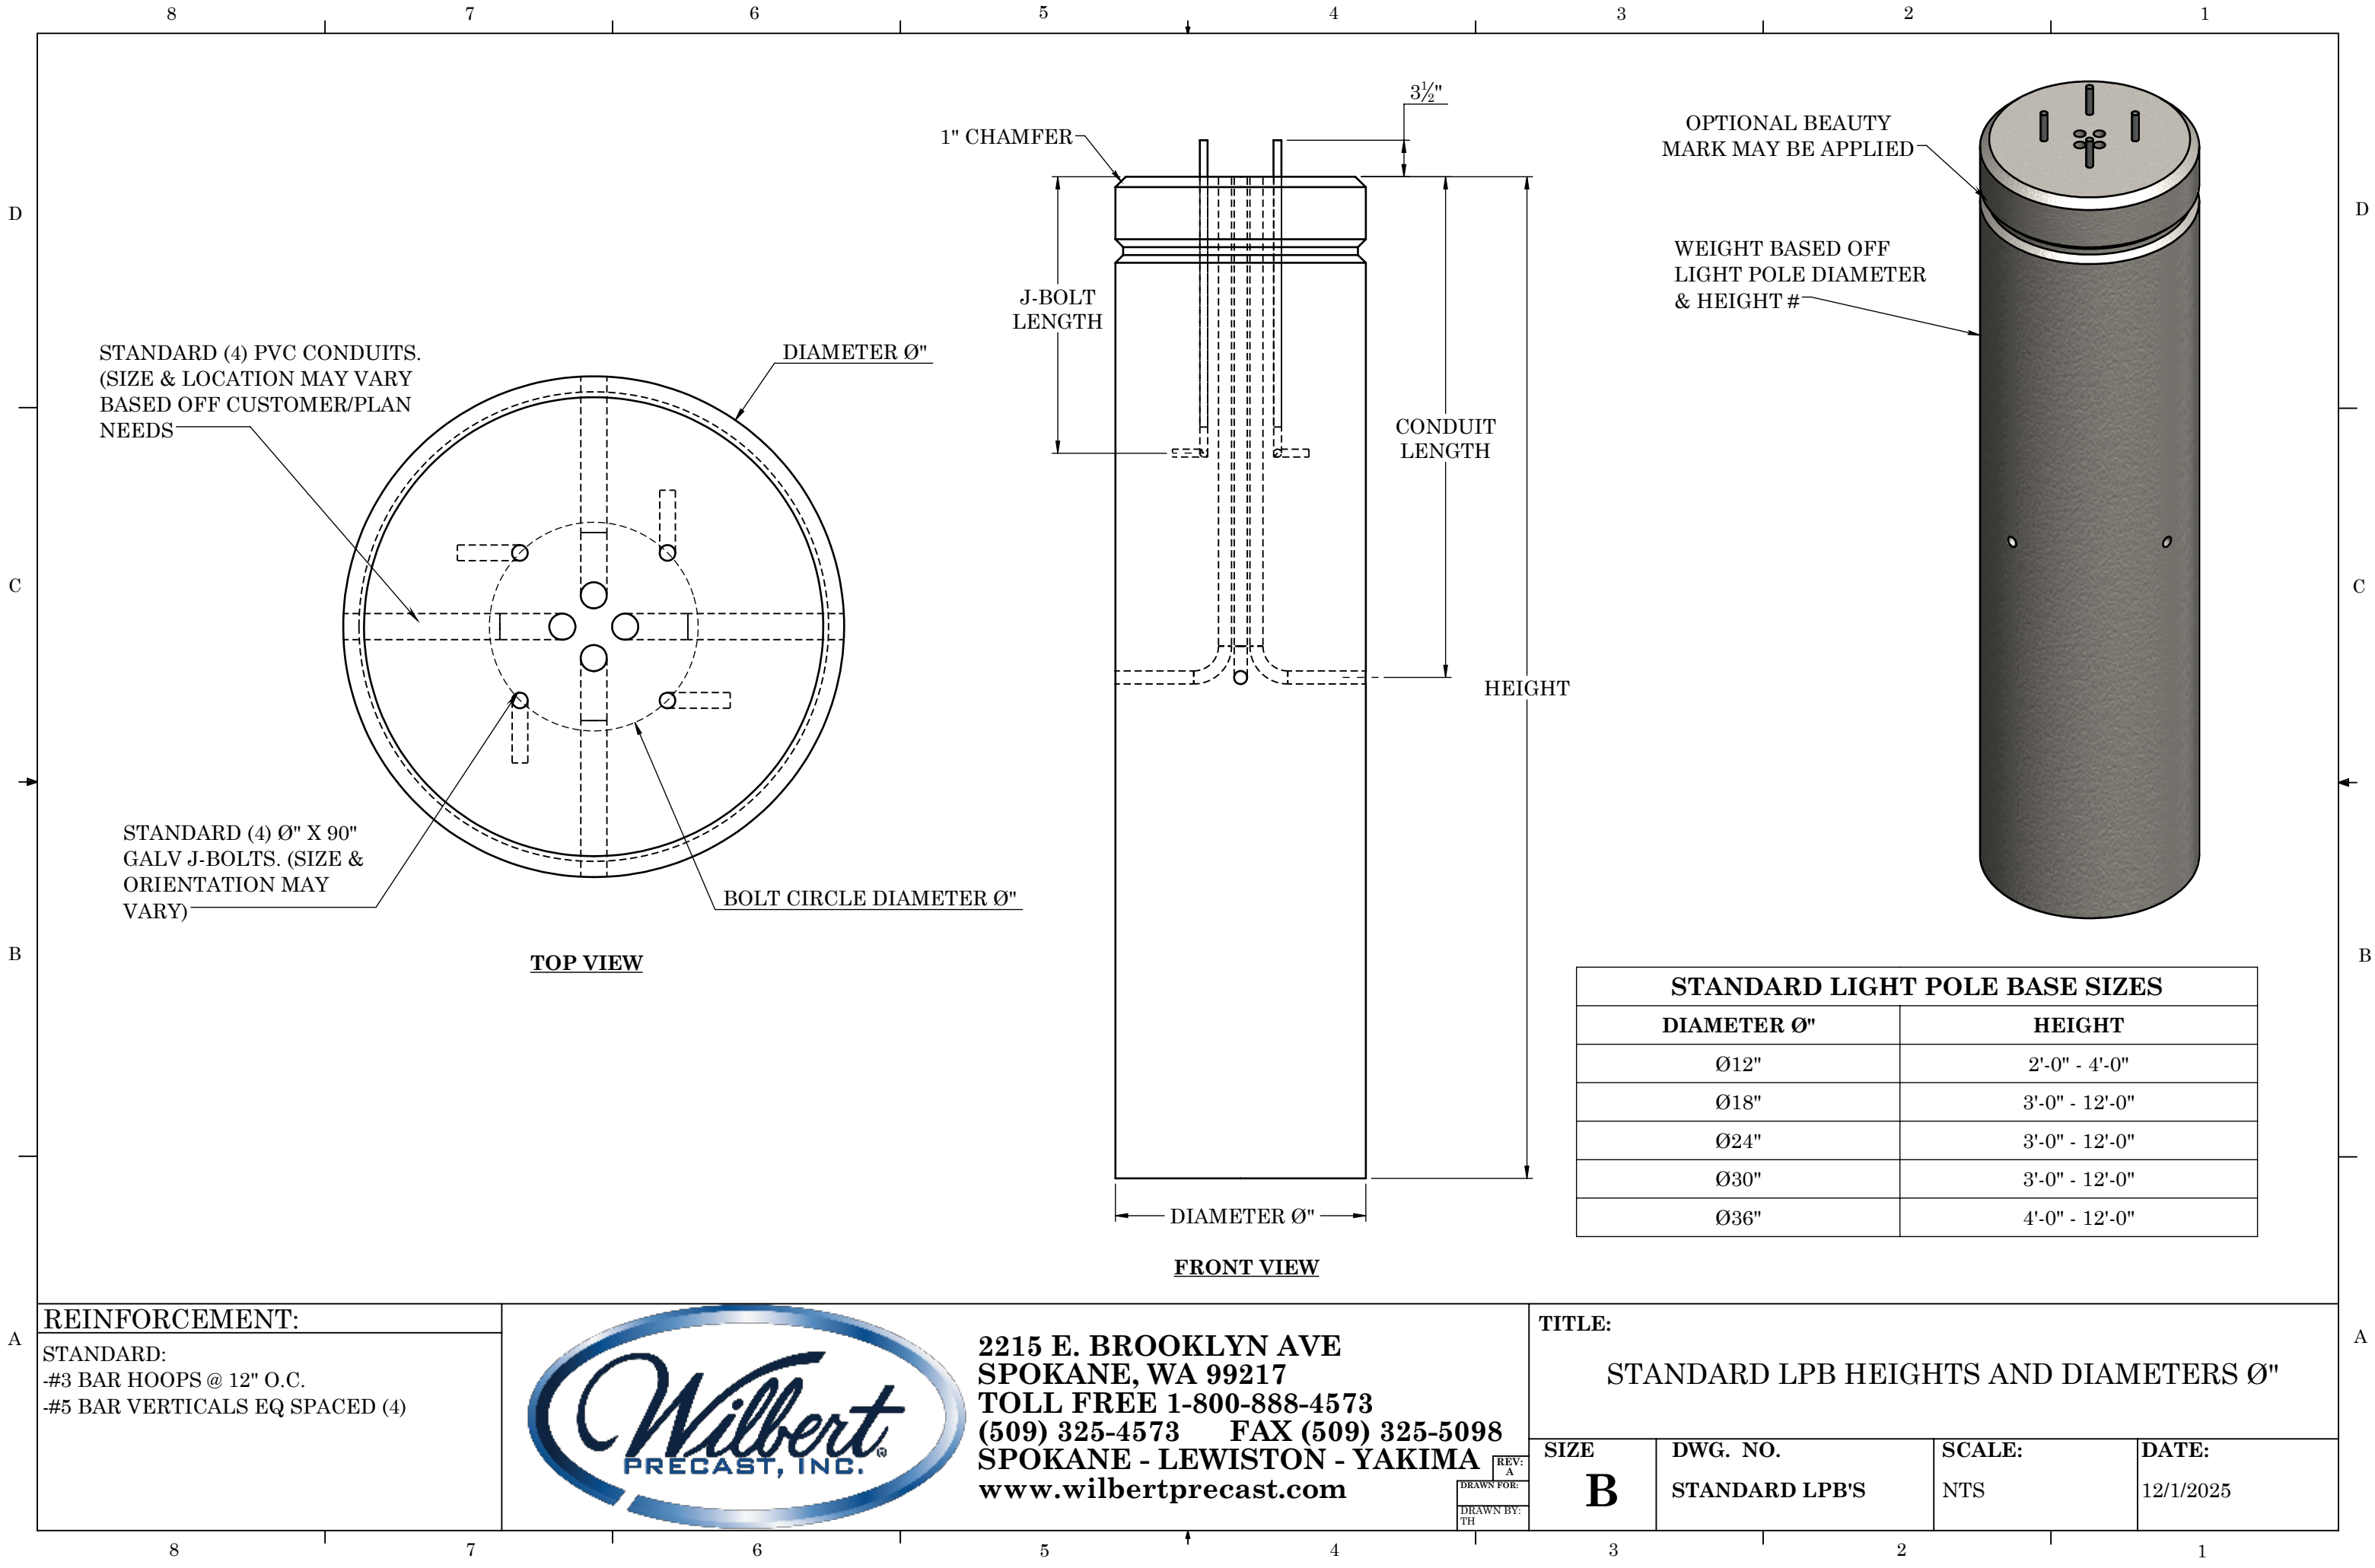

REINFORCEMENT:

STANDARD:
#3 BAR HOOPS @ 12" O.C.
#5 BAR VERTICALS EQ SPACED (4)



2215 E. BROOKLYN AVE
SPOKANE, WA 99217
TOLL FREE 1-800-888-4573
(509) 325-4573 FAX (509) 325-5098
SPOKANE - LEWISTON - YAKIMA
www.wilbertprecast.com

TITLE:

STANDARD LPB HEIGHTS AND DIAMETERS $\varnothing''$

SIZE

B

DWG. NO.

STANDARD LPB'S

SCALE:

NTS

DATE:

12/1/2025