


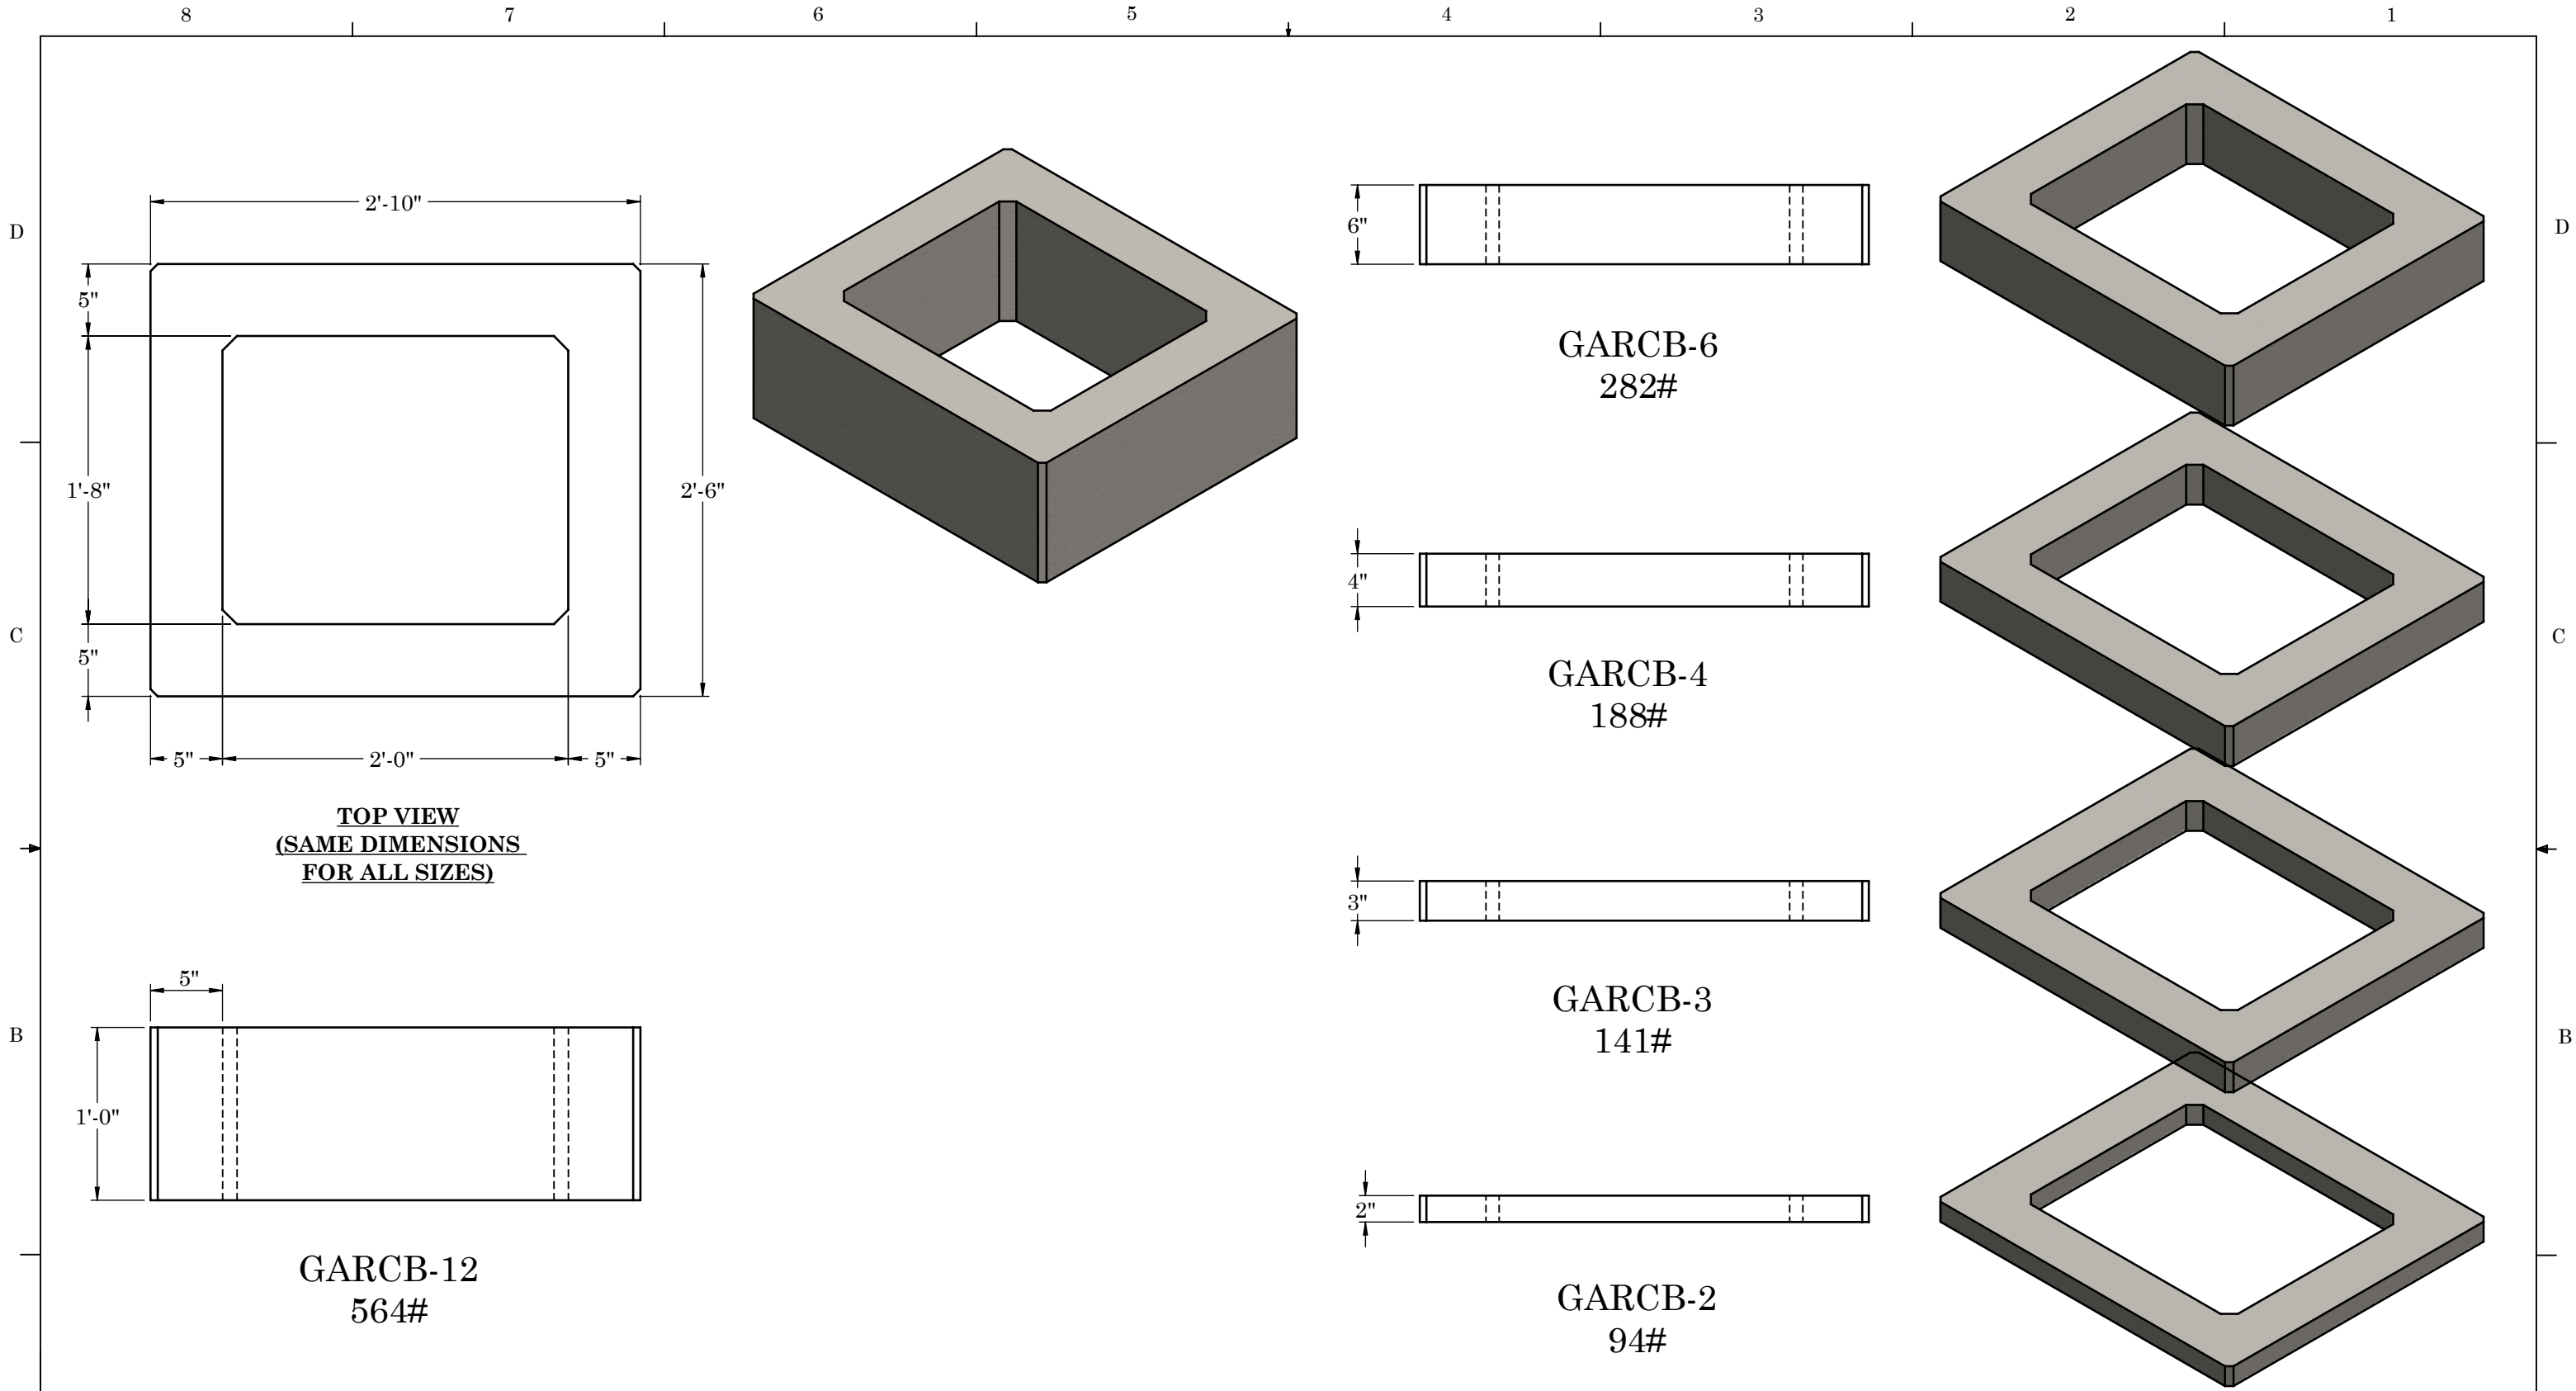

A	REINFORCEMENT:			2215 E. BROOKLYN AVE SPOKANE, WA 99217 TOLL FREE 1-800-888-4573 (509) 325-4573 FAX (509) 325-5098 SPOKANE - LEWISTON - YAKIMA www.wilbertprecast.com	TITLE: RISER "S" FOR CB OR INLET				A
	#3 BAR CENTERED IN RISER FOR GARCB-2 GARCB-3 GARCB-4 GARCB-6 -(2) #3 BARS CENTERED IN RISER EQ SPACED FOR GARCB-12				SIZE B	DWG. NO. GARCB-2, GARCB-3, GARCB-4, GARCB-6, GARCB-12	SCALE: NTS	DATE: 12/17/2025	
	8	7	6	5	4	3	2	1	