


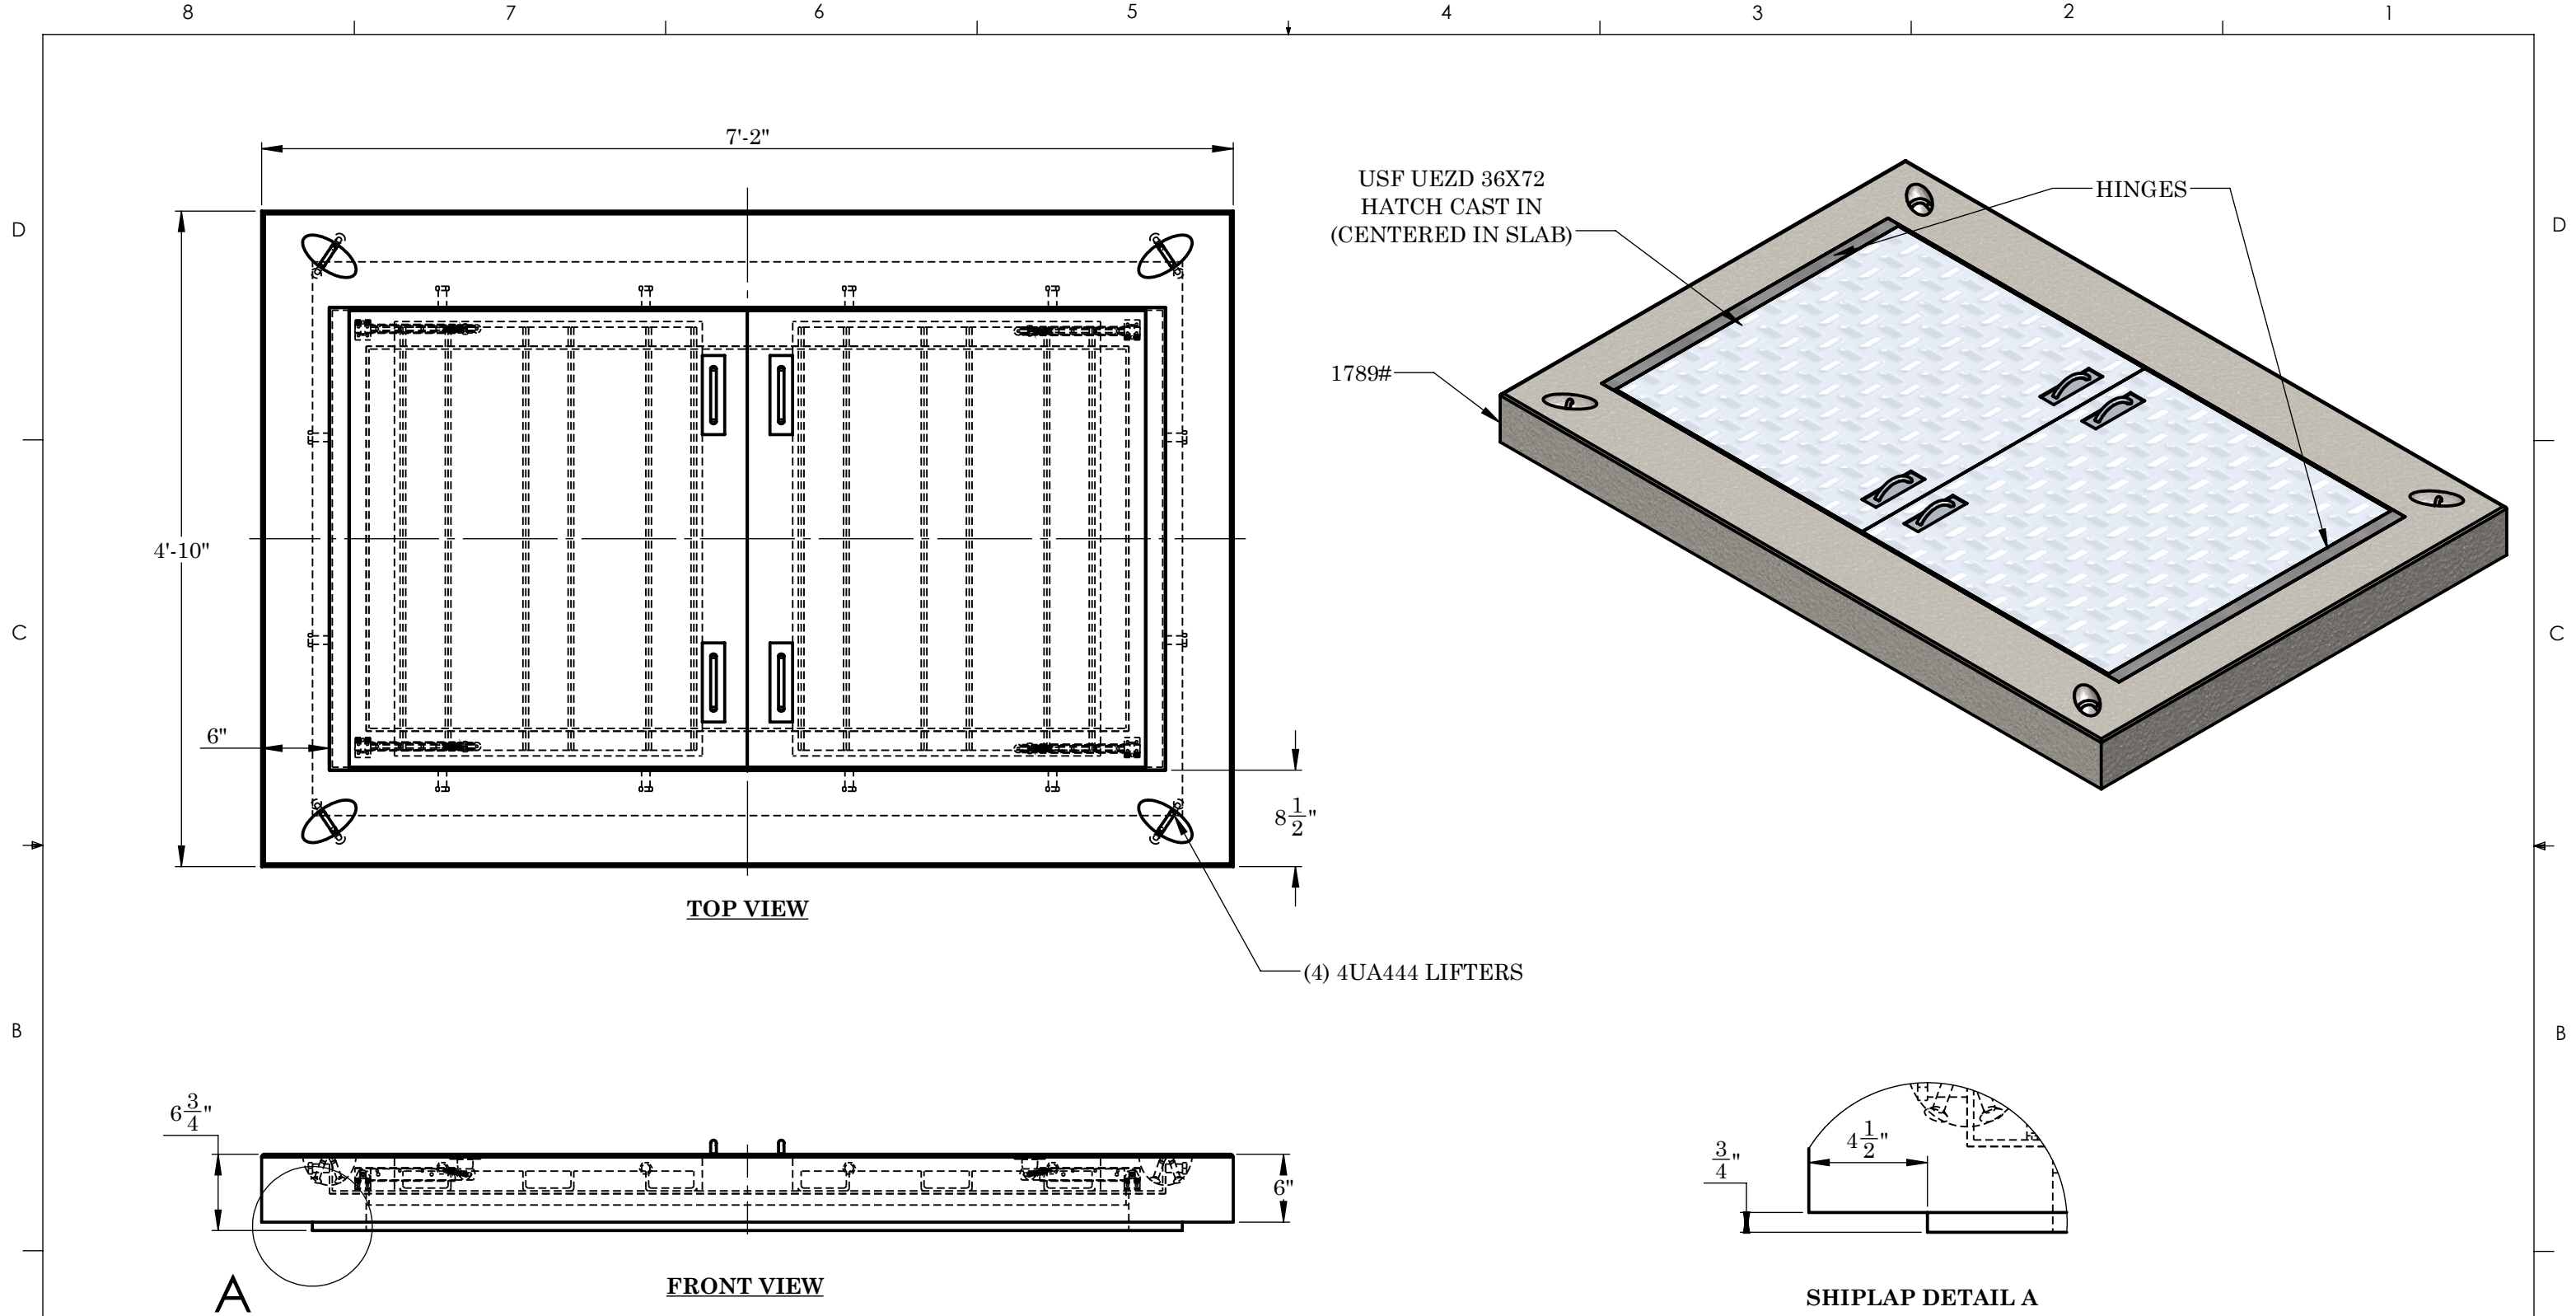

A

REINFORCEMENT:

#4 BAR @ 6" O.C.E.W. MAX
#4 BAR CONTINUOUS RING



2215 E. BROOKLYN AVE
SPOKANE, WA 99217
TOLL FREE 1-800-888-4573
(509) 325-4573 FAX (509) 325-5098
SPOKANE - LEWISTON - YAKIMA
www.wilbertprecast.com

DRAWN BY:

TH

TITLE:

4'-10" x 7'-2" x 6" LID W/ DOUBLE HATCH
FOR WP57 VAULT

SIZE

B

DWG. NO.

WP57THD

SCALE:

NTS

DATE:

1/14/2026

A

DRAWN BY:
TH