


TOP VIEW

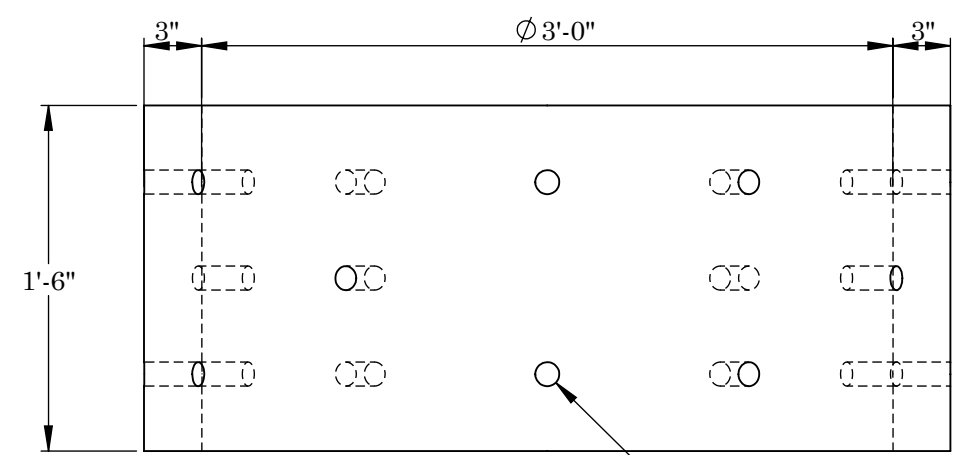

FRONT VIEW

(20) $\phi 1 \frac{1}{4}''$ HOLES
IN BASE

REINFORCEMENT:



2215 E. BROOKLYN AVE
SPOKANE, WA 99217
TOLL FREE 1-800-888-4573
(509) 325-4573 FAX (509) 325-5098
SPOKANE - LEWISTON - YAKIMA
www.wilbertprecast.com

TITLE:

MINI DRYWELL BARREL

SIZE B	DWG. NO. #1802S	SCALE: NTS	DATE: 6/9/2026
-------------------------	---------------------------	----------------------	--------------------------

DRAWN BY:
TH